



0400DEL_P30

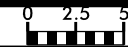

PROJ. REFERENCE NO.
U-5008

SHEET NO.
X-39

70 65 60 55 50 45 40 35 30 25 20 15 10 5 0 5 10 15 20 25 30 35 40 45 50 55 60 65 70 75

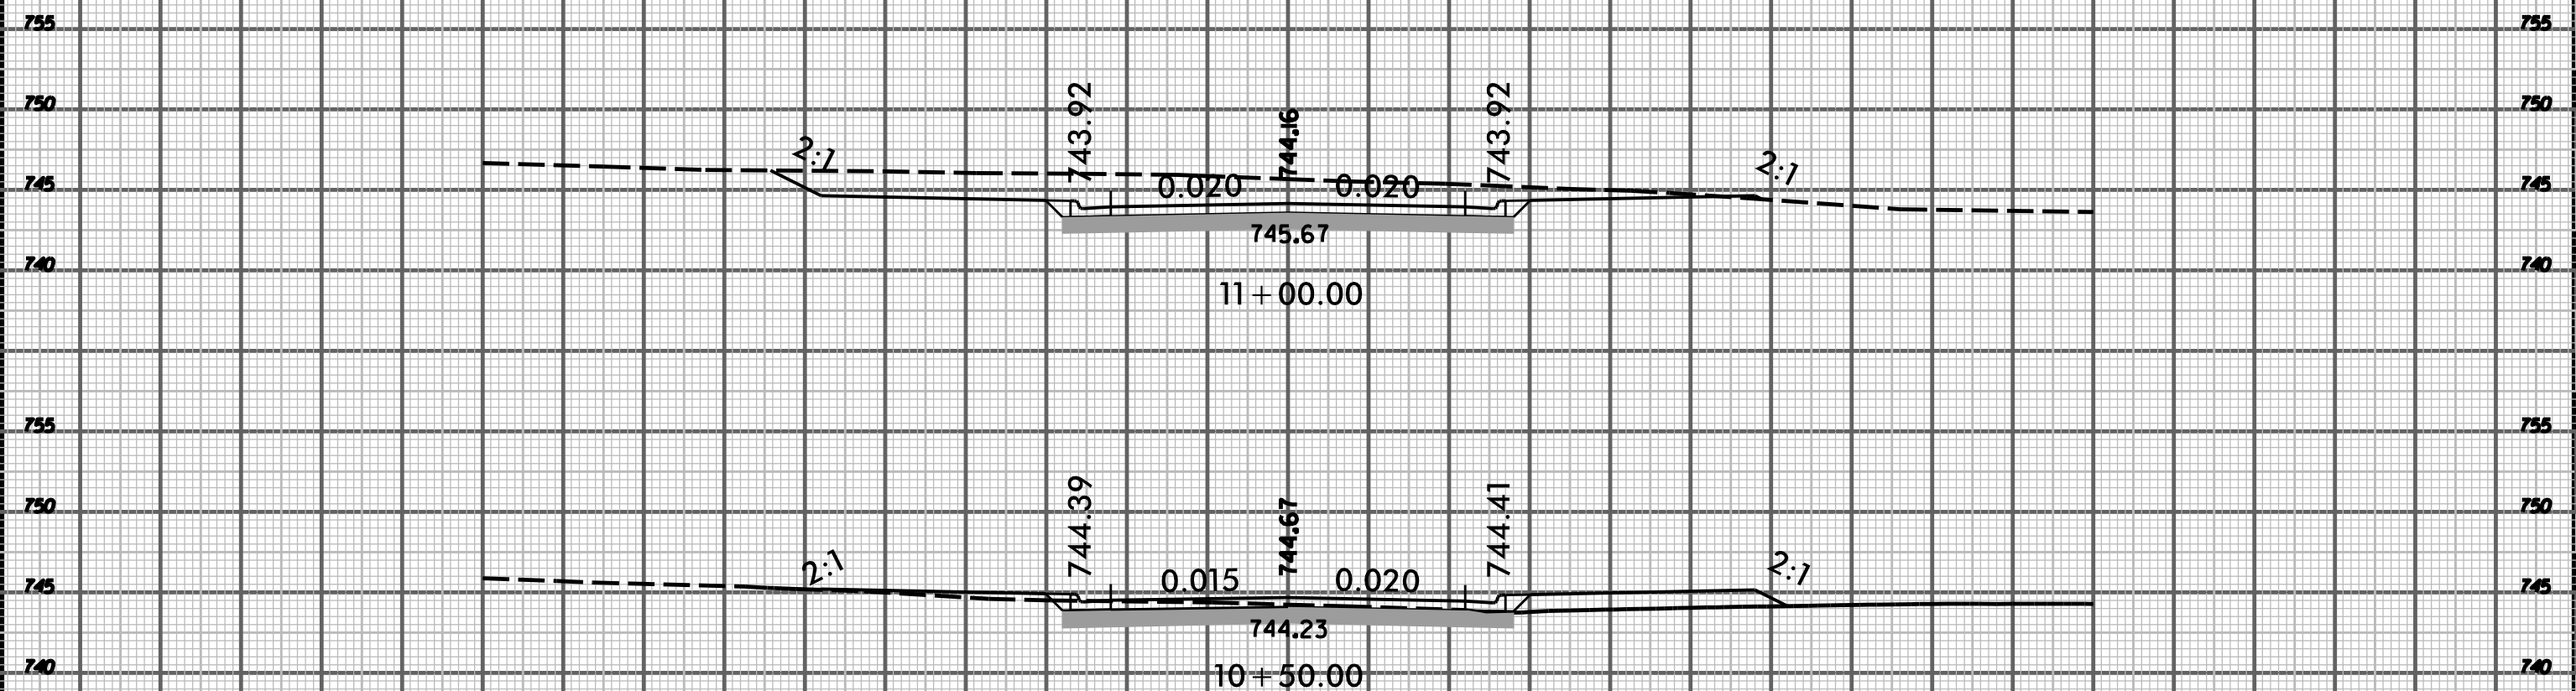

-Y4-

SHALLOW UNDERCUT

SYSTEMS
DOWN

75 70 65 60 55 50 45 40 35 30 25 20 15 10 5 0 5 10 15 20 25 30 35 40 45 50 55 60 65 70 75