


PROJ. REFERENCE NO.
U-5008

SHEET NO.
X-40

0400DEL_P30

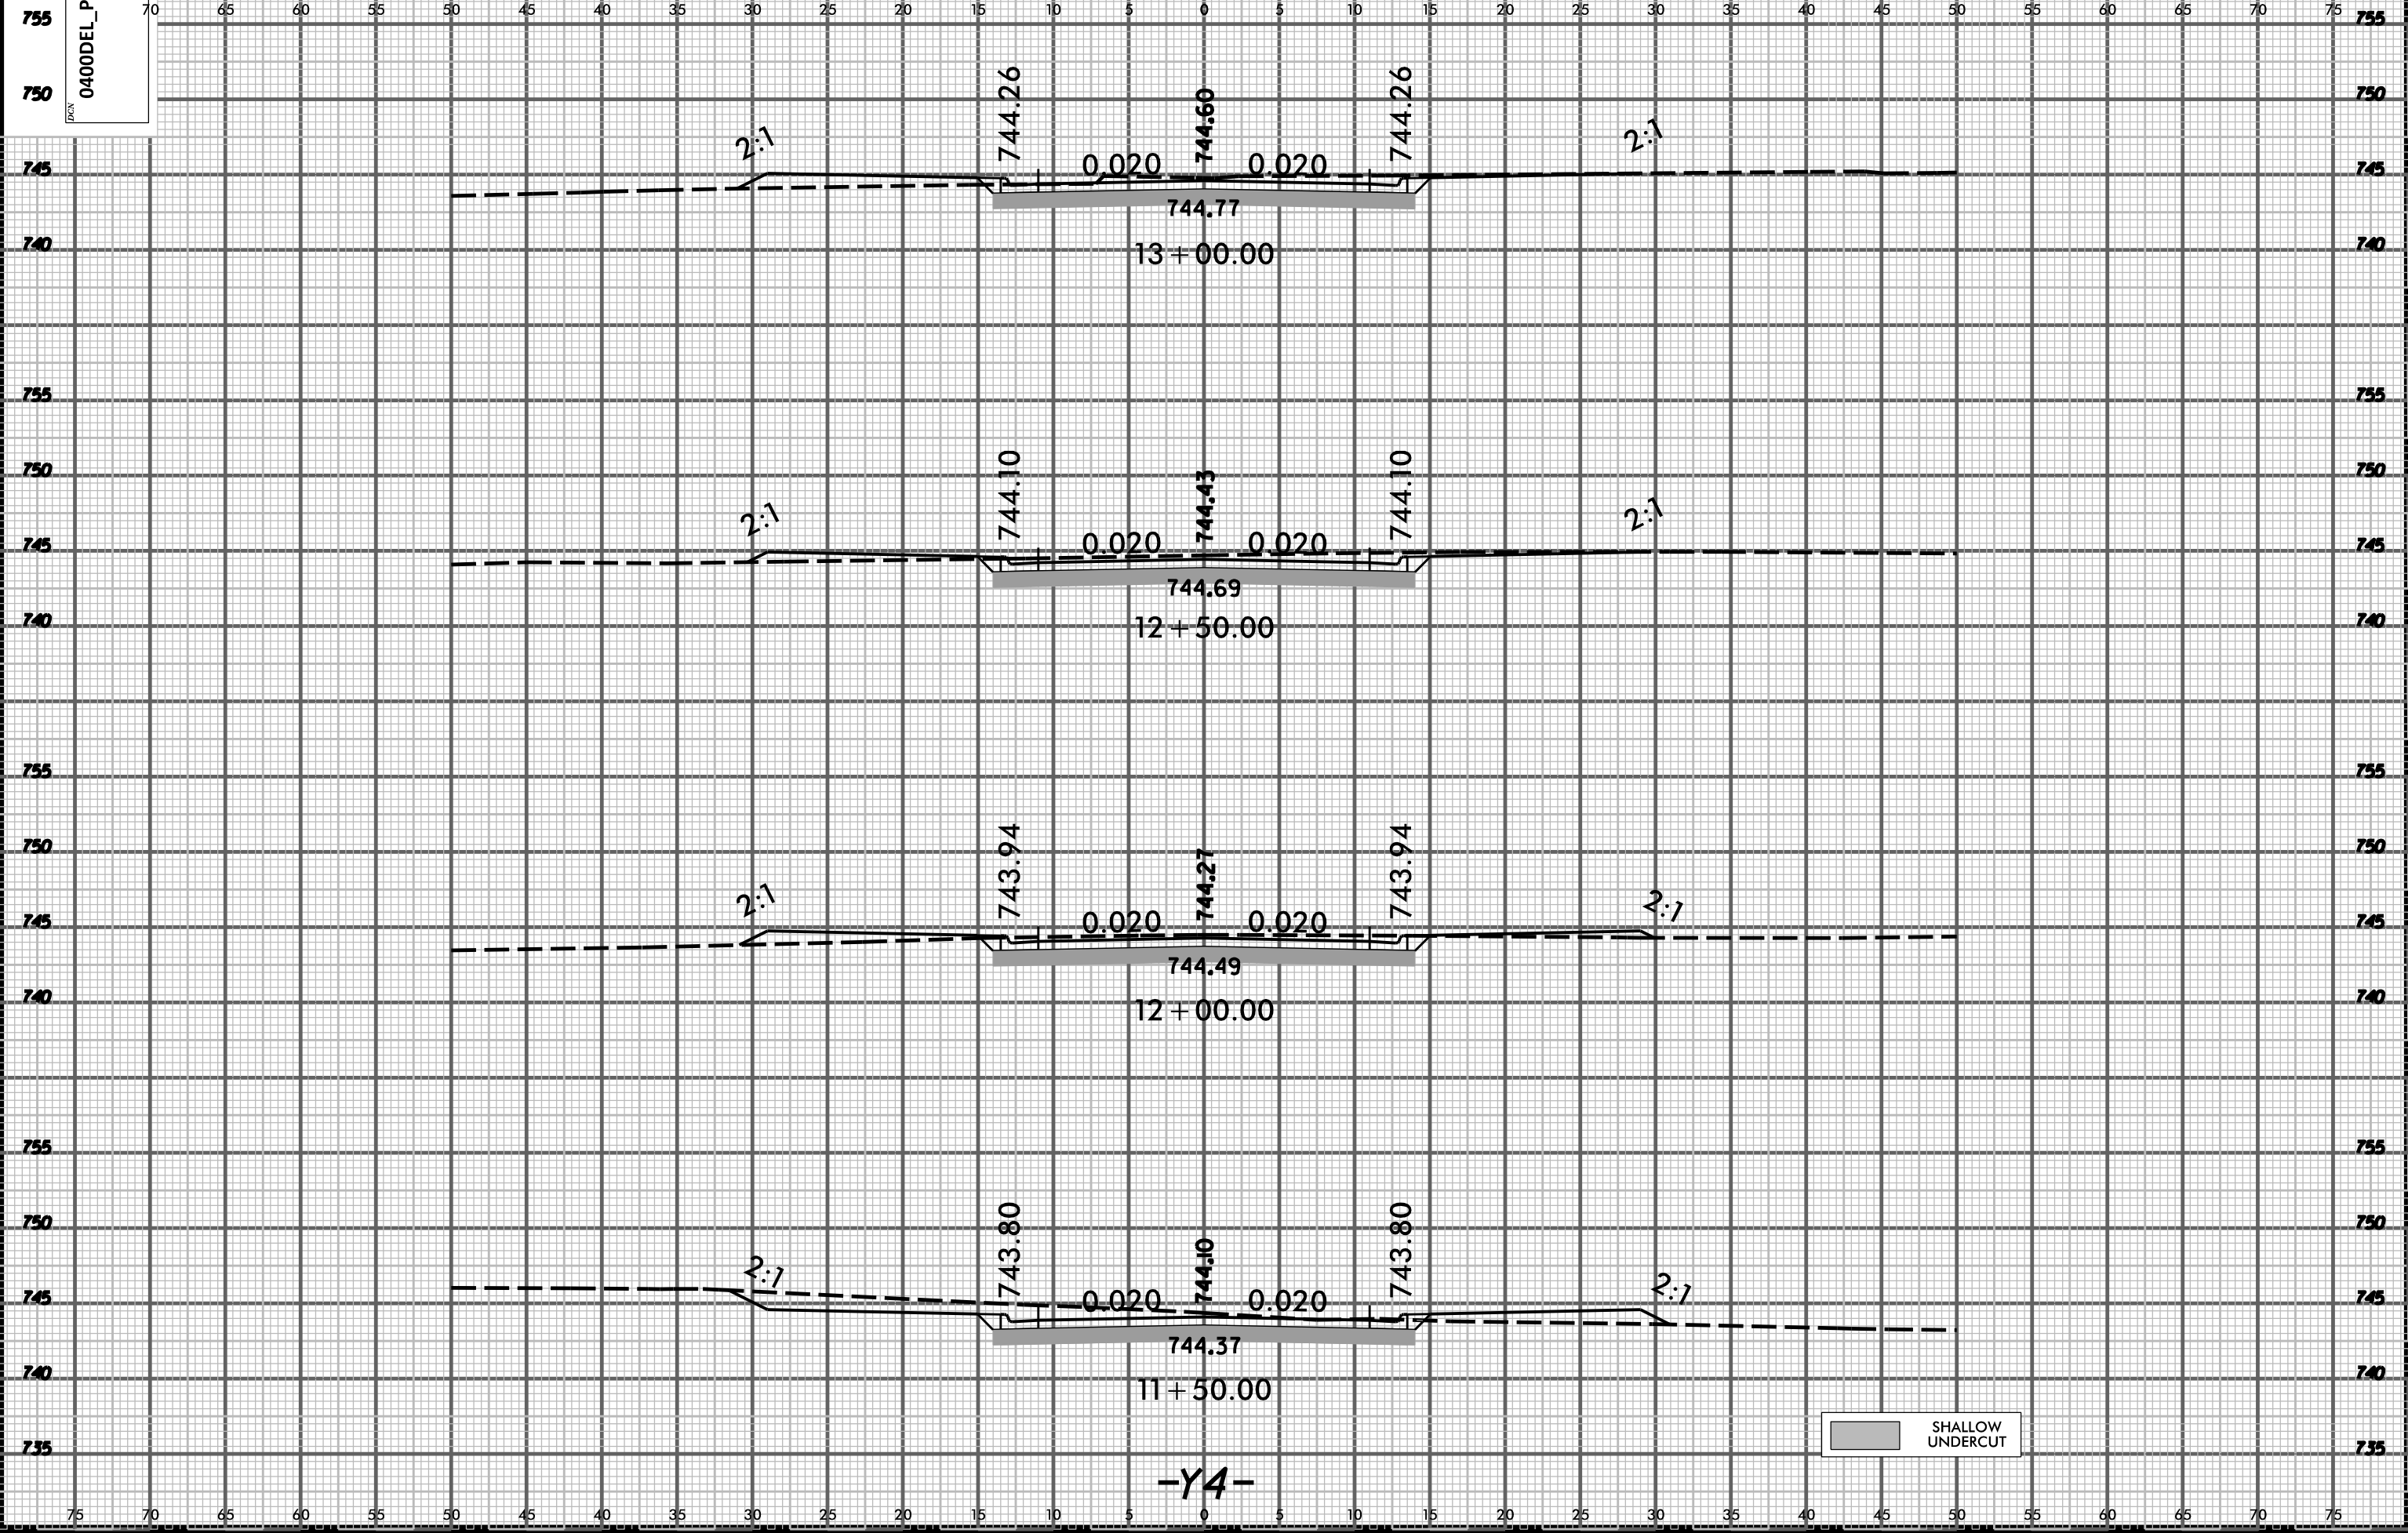

SHALLOW UNDERCUT

-Y4-

SYSTEMS
DGN