


0400DEL_P30



PROJ. REFERENCE NO.
U-5008

SHEET NO.
X-42

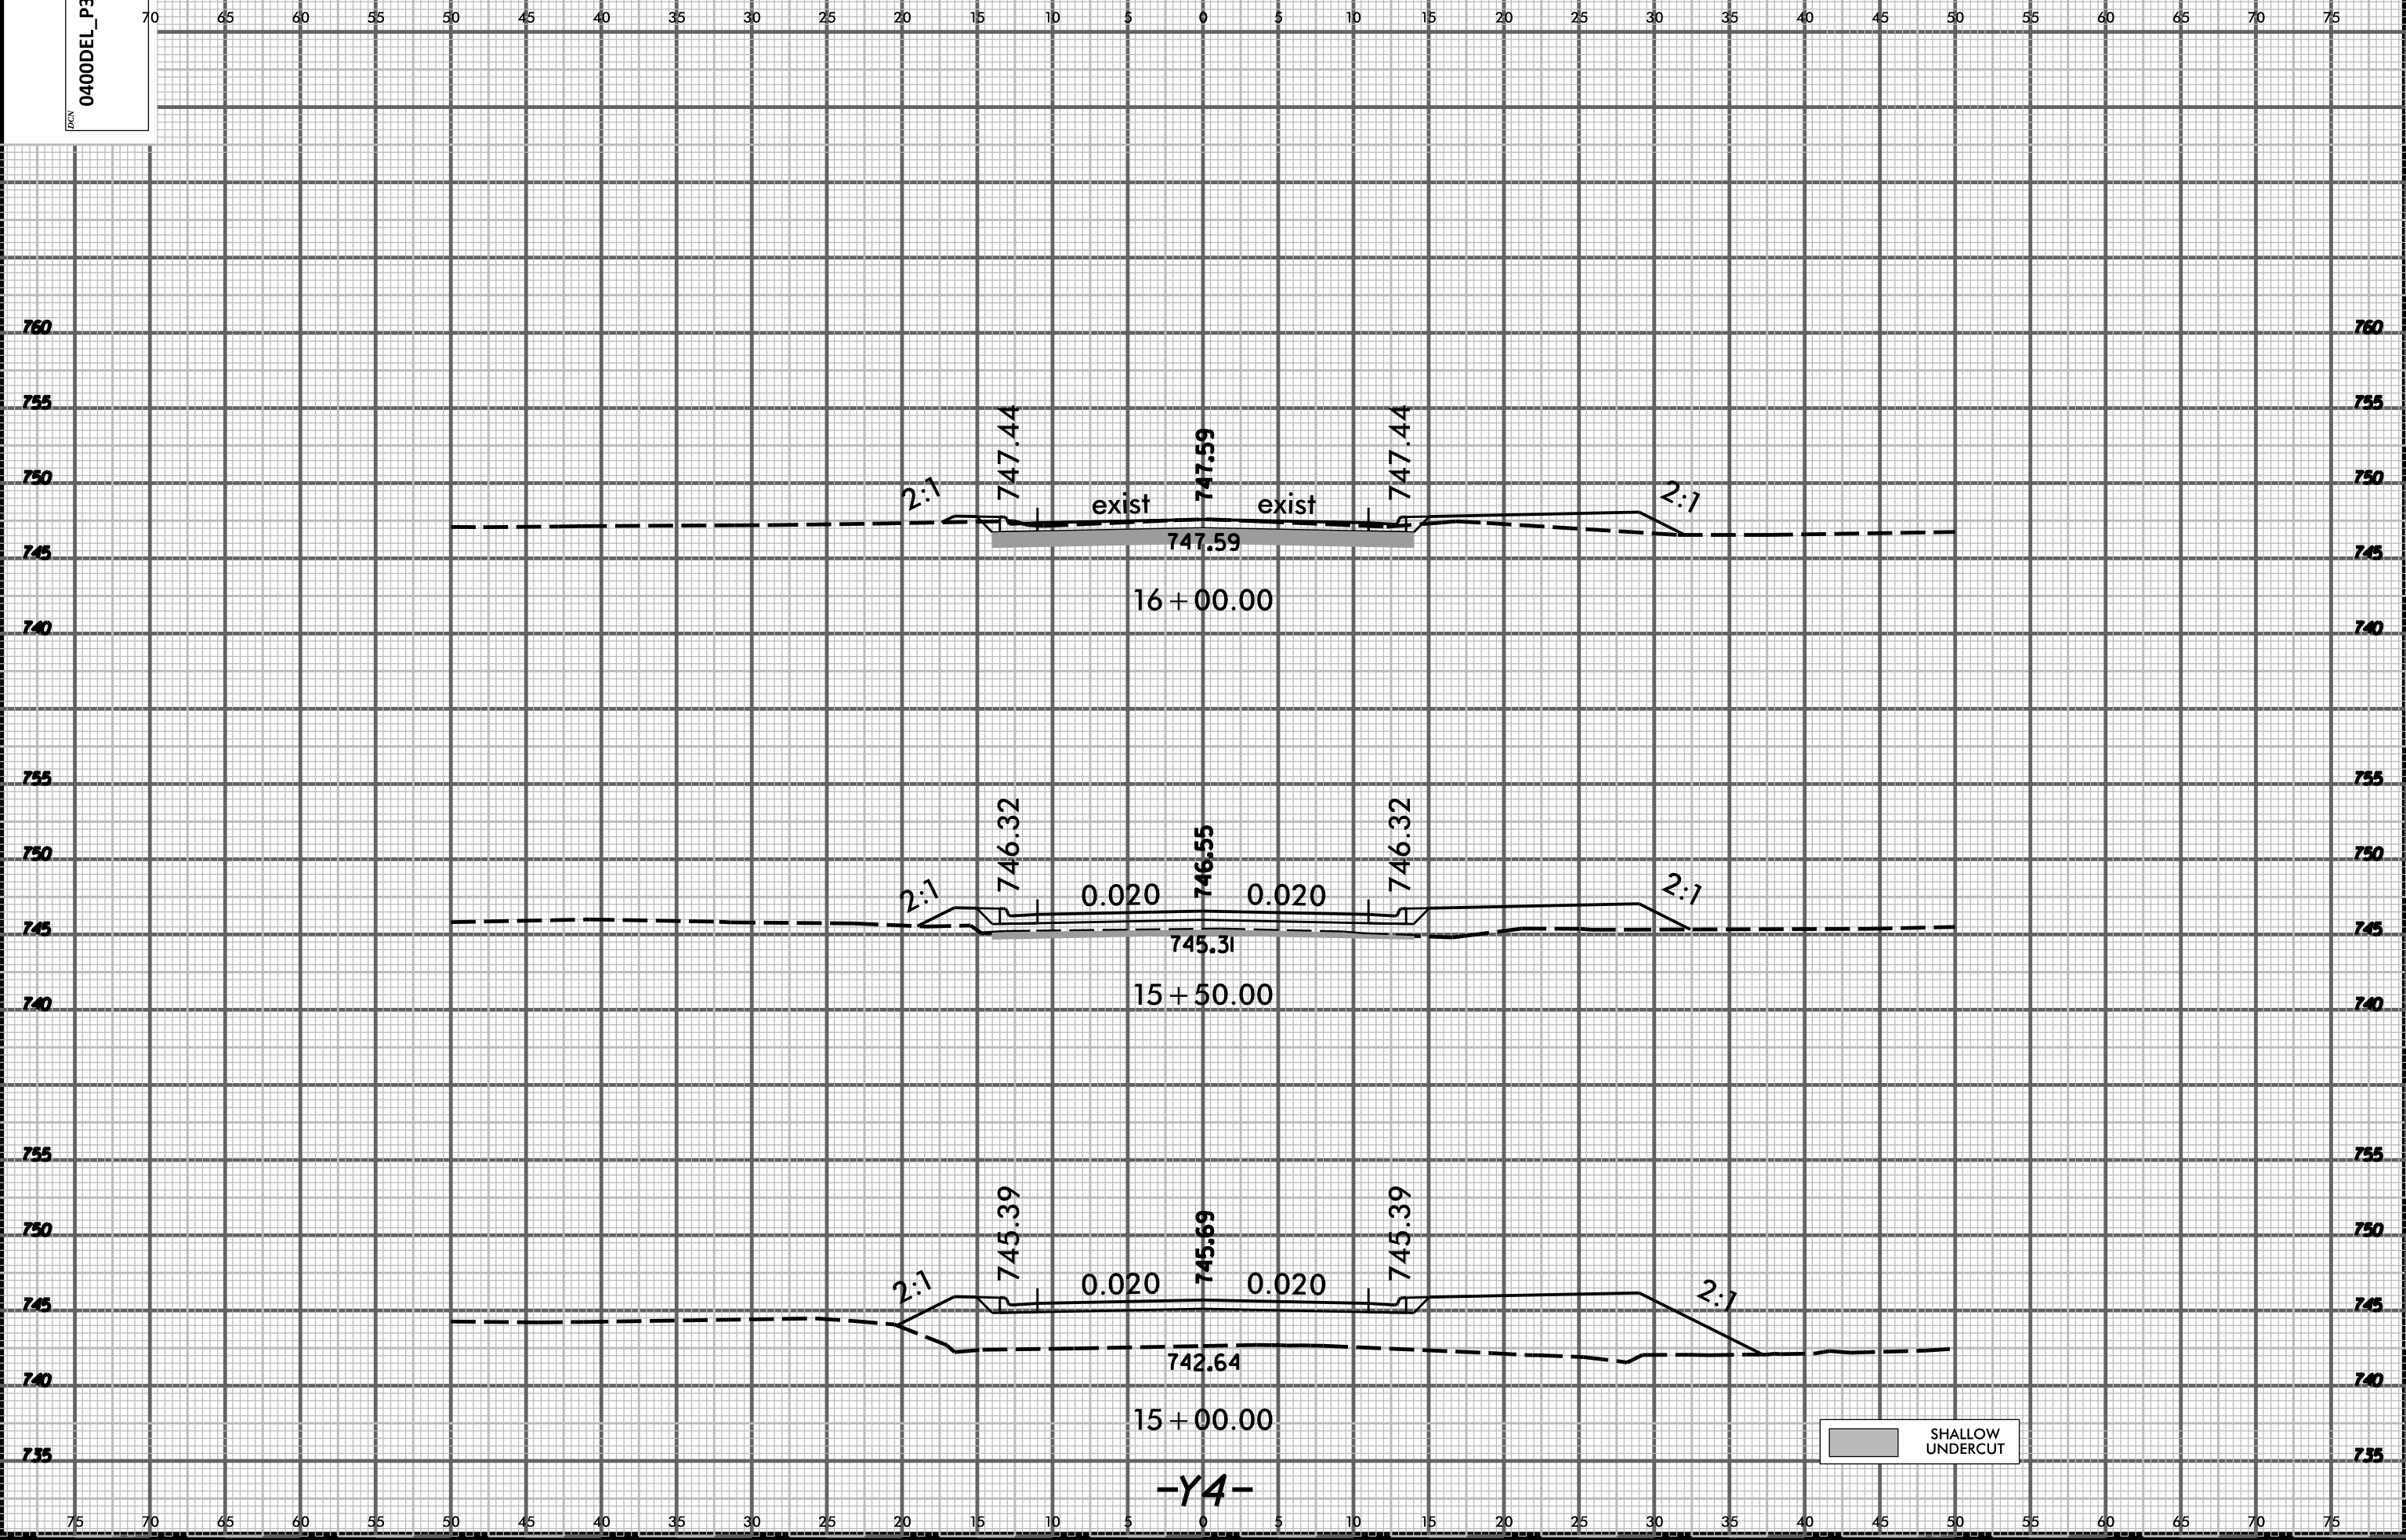

exist exist

747.59

16 + 00.00

0.020 0.020

745.31

15 + 50.00

0.020 0.020

742.64

15 + 00.00

SHALLOW UNDERCUT

-Y4-

SYSTEMS
DOWN