




0400DEL\_P30



PROJ. REFERENCE NO.  
U-5008

SHEET NO.  
X-43

70 65 60 55 50 45 40 35 30 25 20 15 10 5 0 5 10 15 20 25 30 35 40 45 50

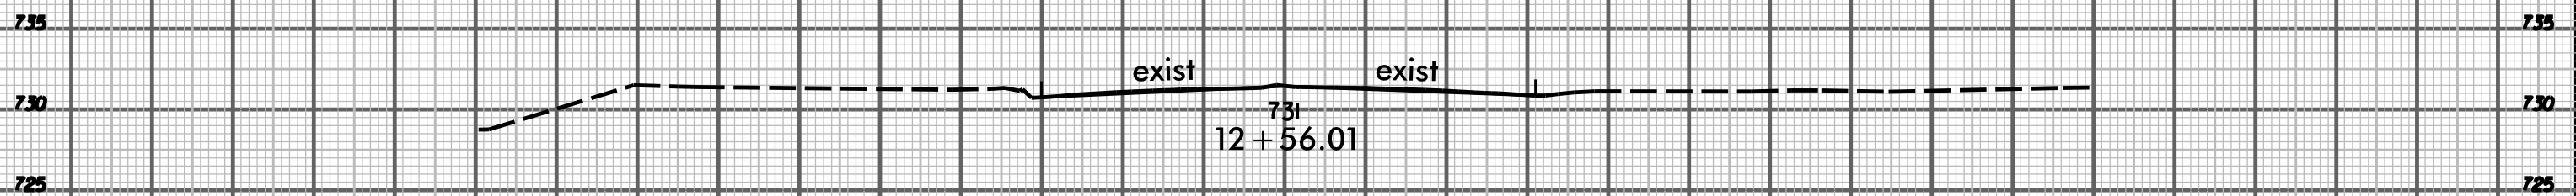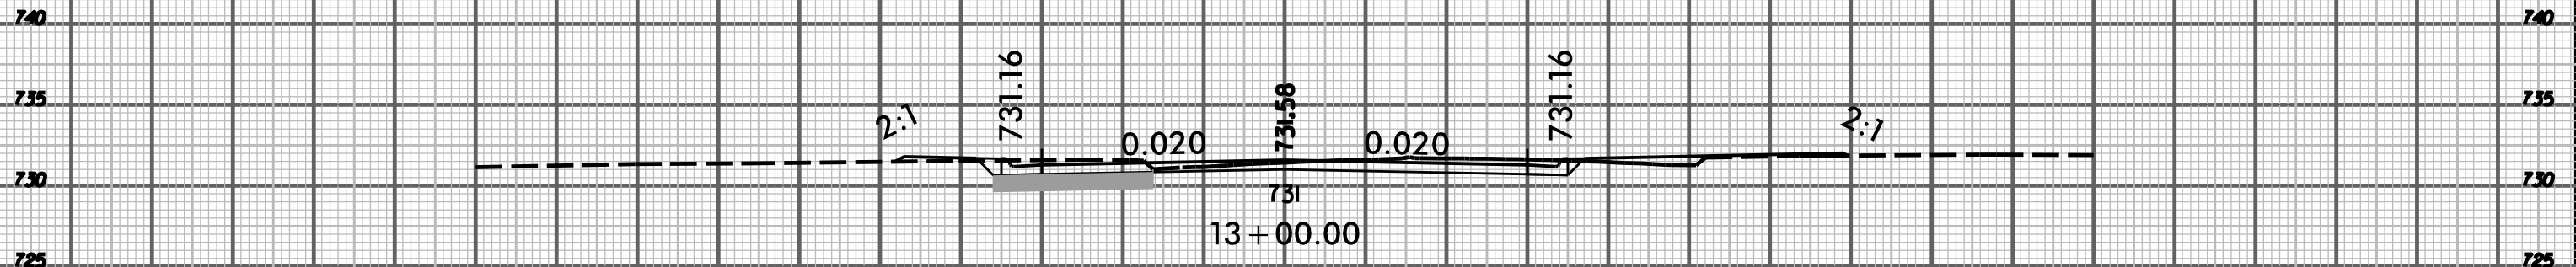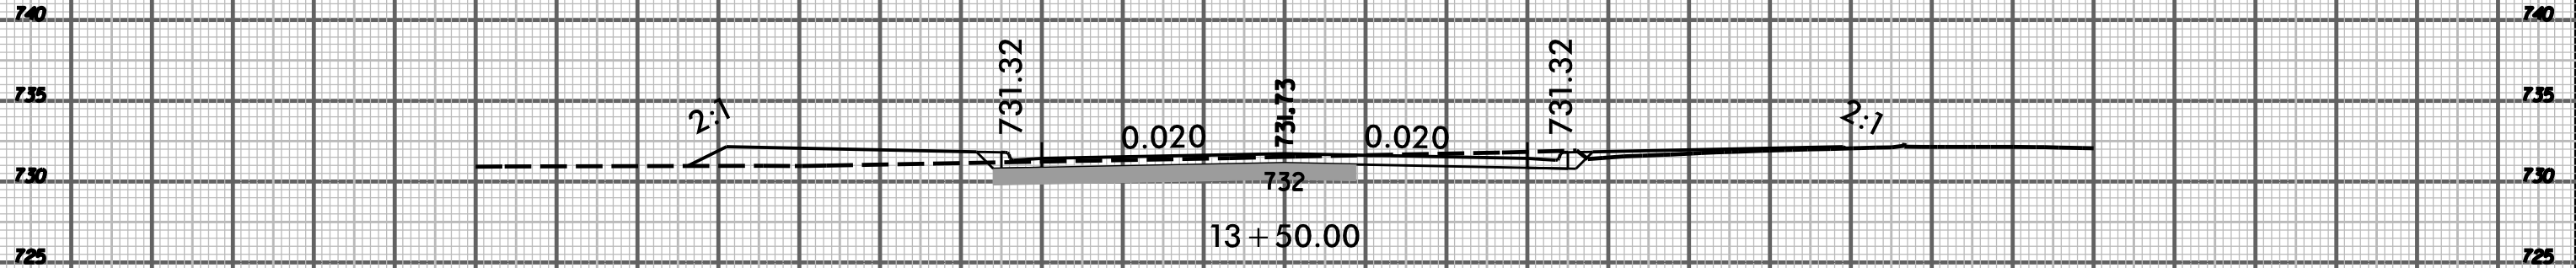

SHALLOW UNDERCUT

-Y5-

75 70 65 60 55 50 45 40 35 30 25 20 15 10 5 0 5 10 15 20 25 30 35 40 45 50 55 60 65 70 75

SYSTEMS  
DELTA  
DGN