


8/23/99

0400DEL\_P30

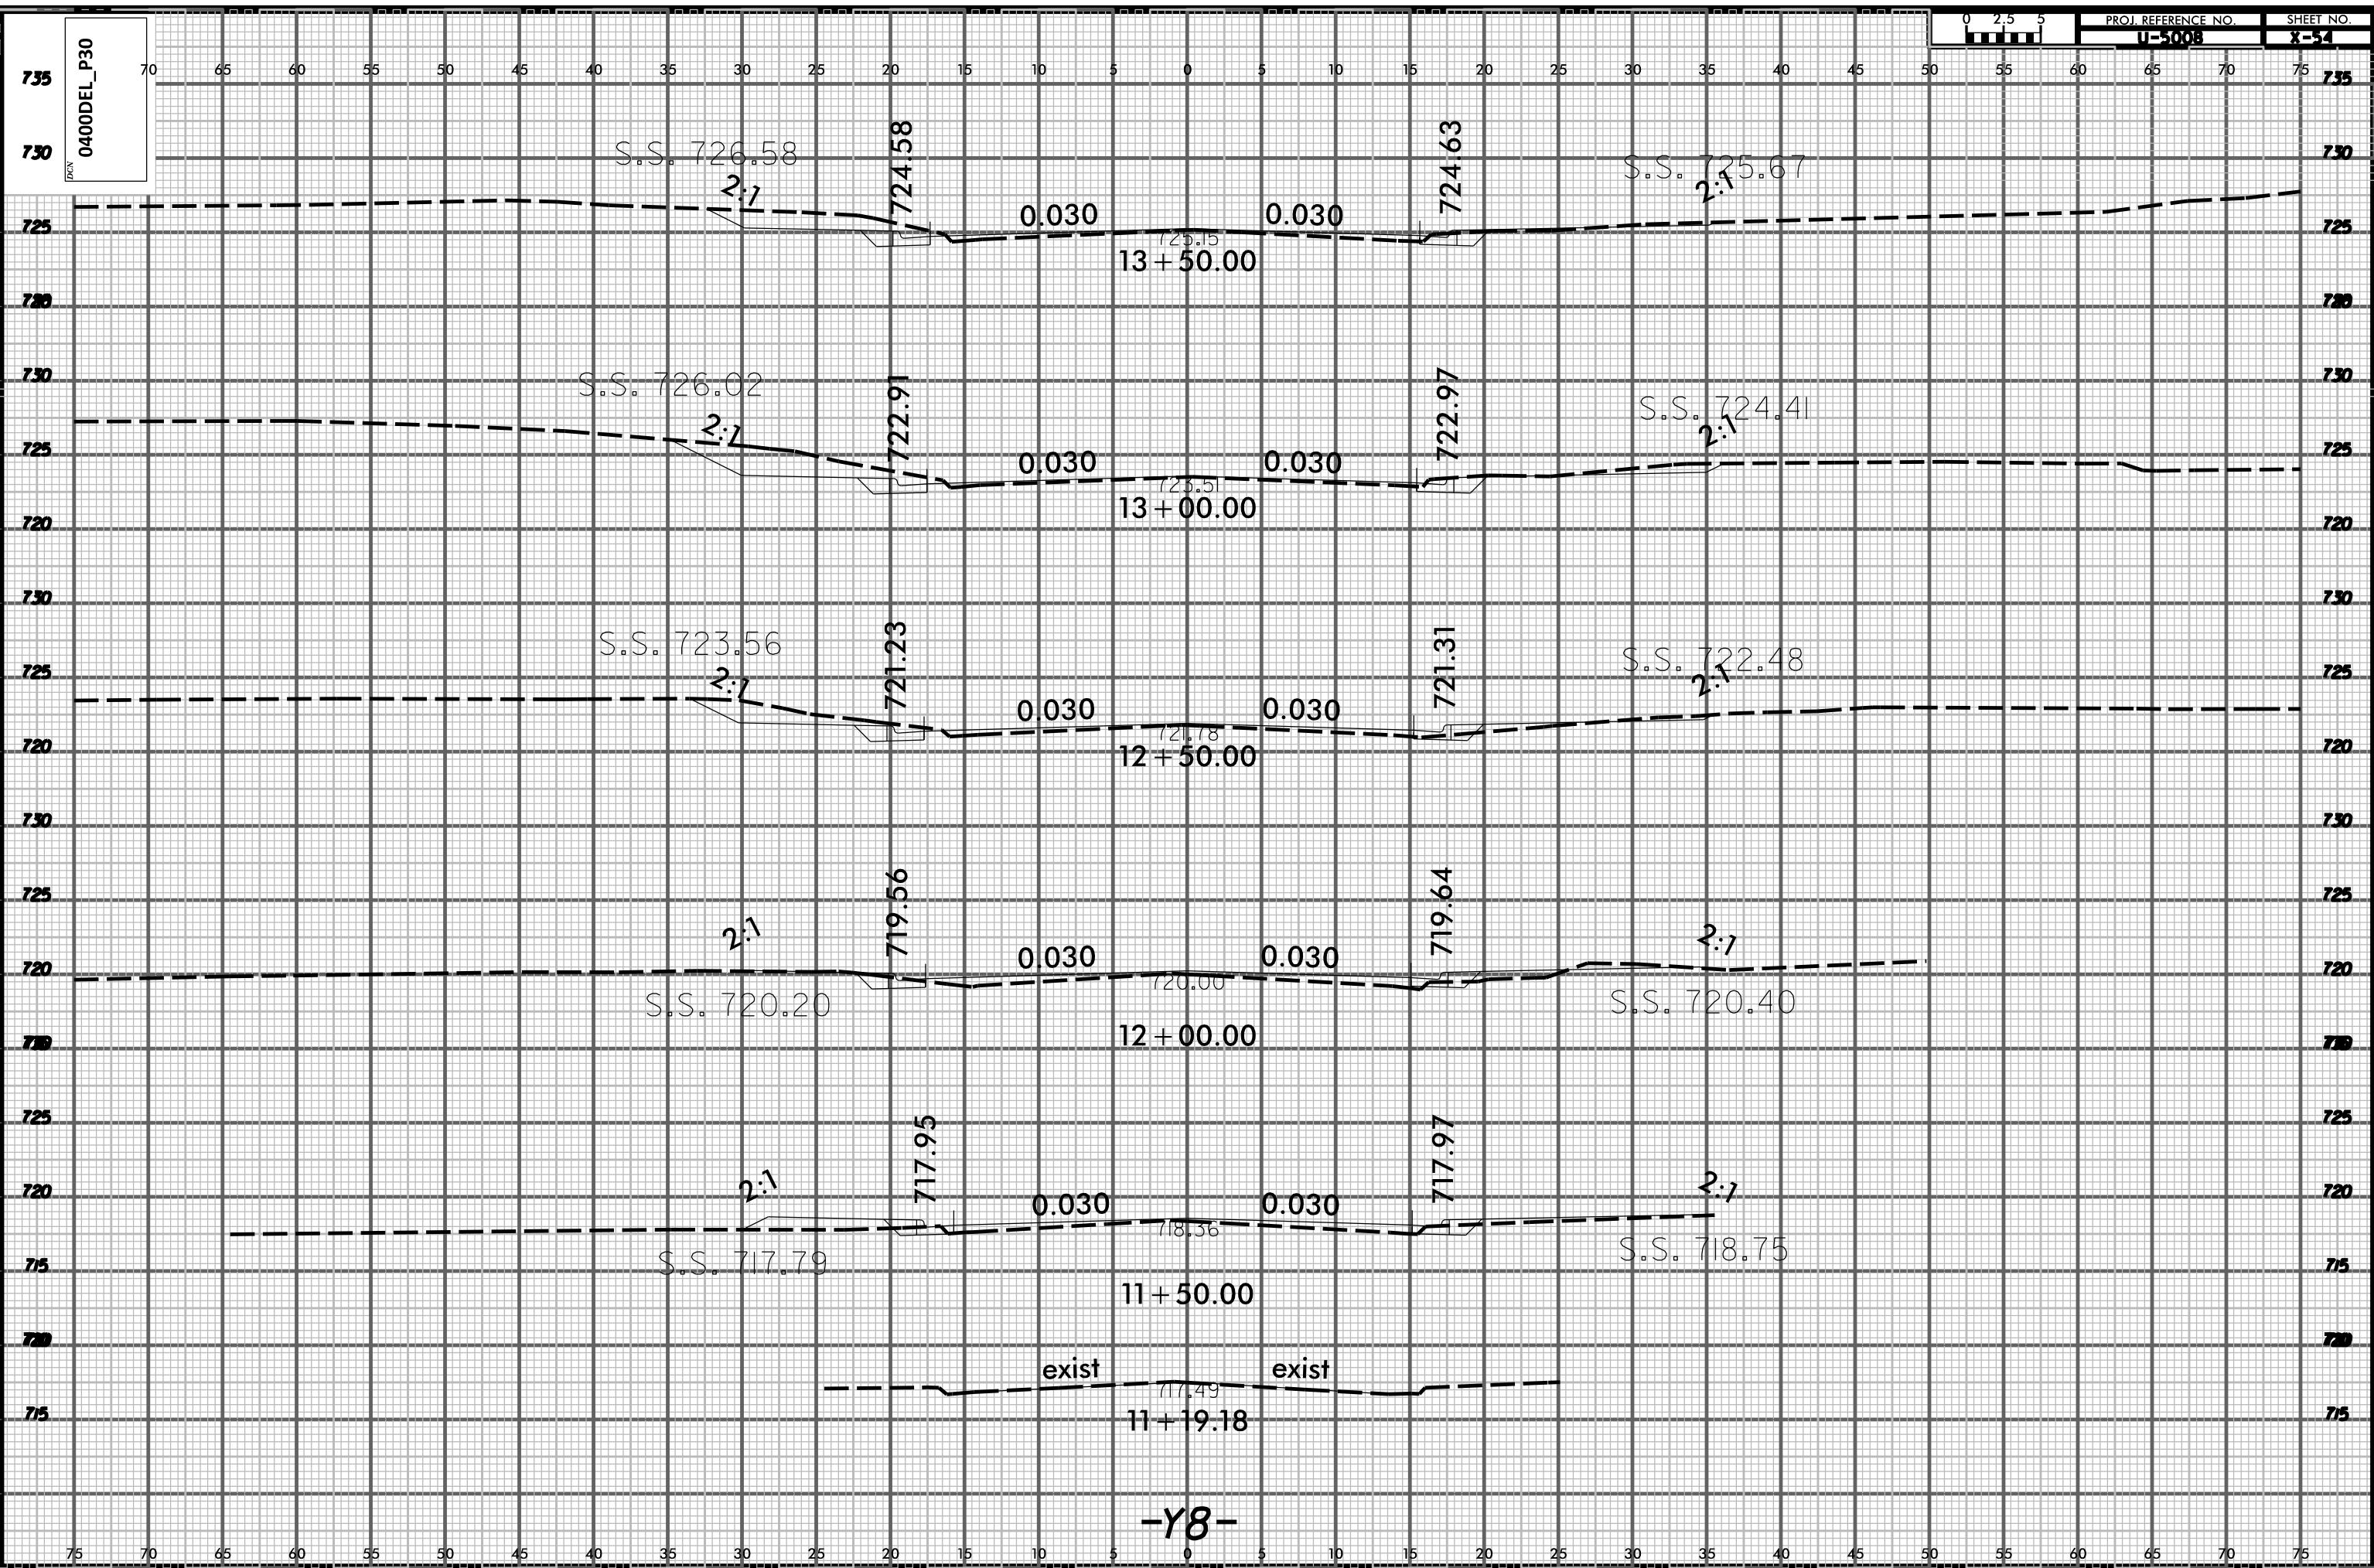

SYSTEMS  
LINES