



0400DEL_P30


2/18/2015 1:00:00 PM \\s01\dwg\2011\DWG\NBI11-Sugar Creek Rd - NCDOT\Structures\RFC\SH14-U-5008-SD-SDEFG.Ldgn

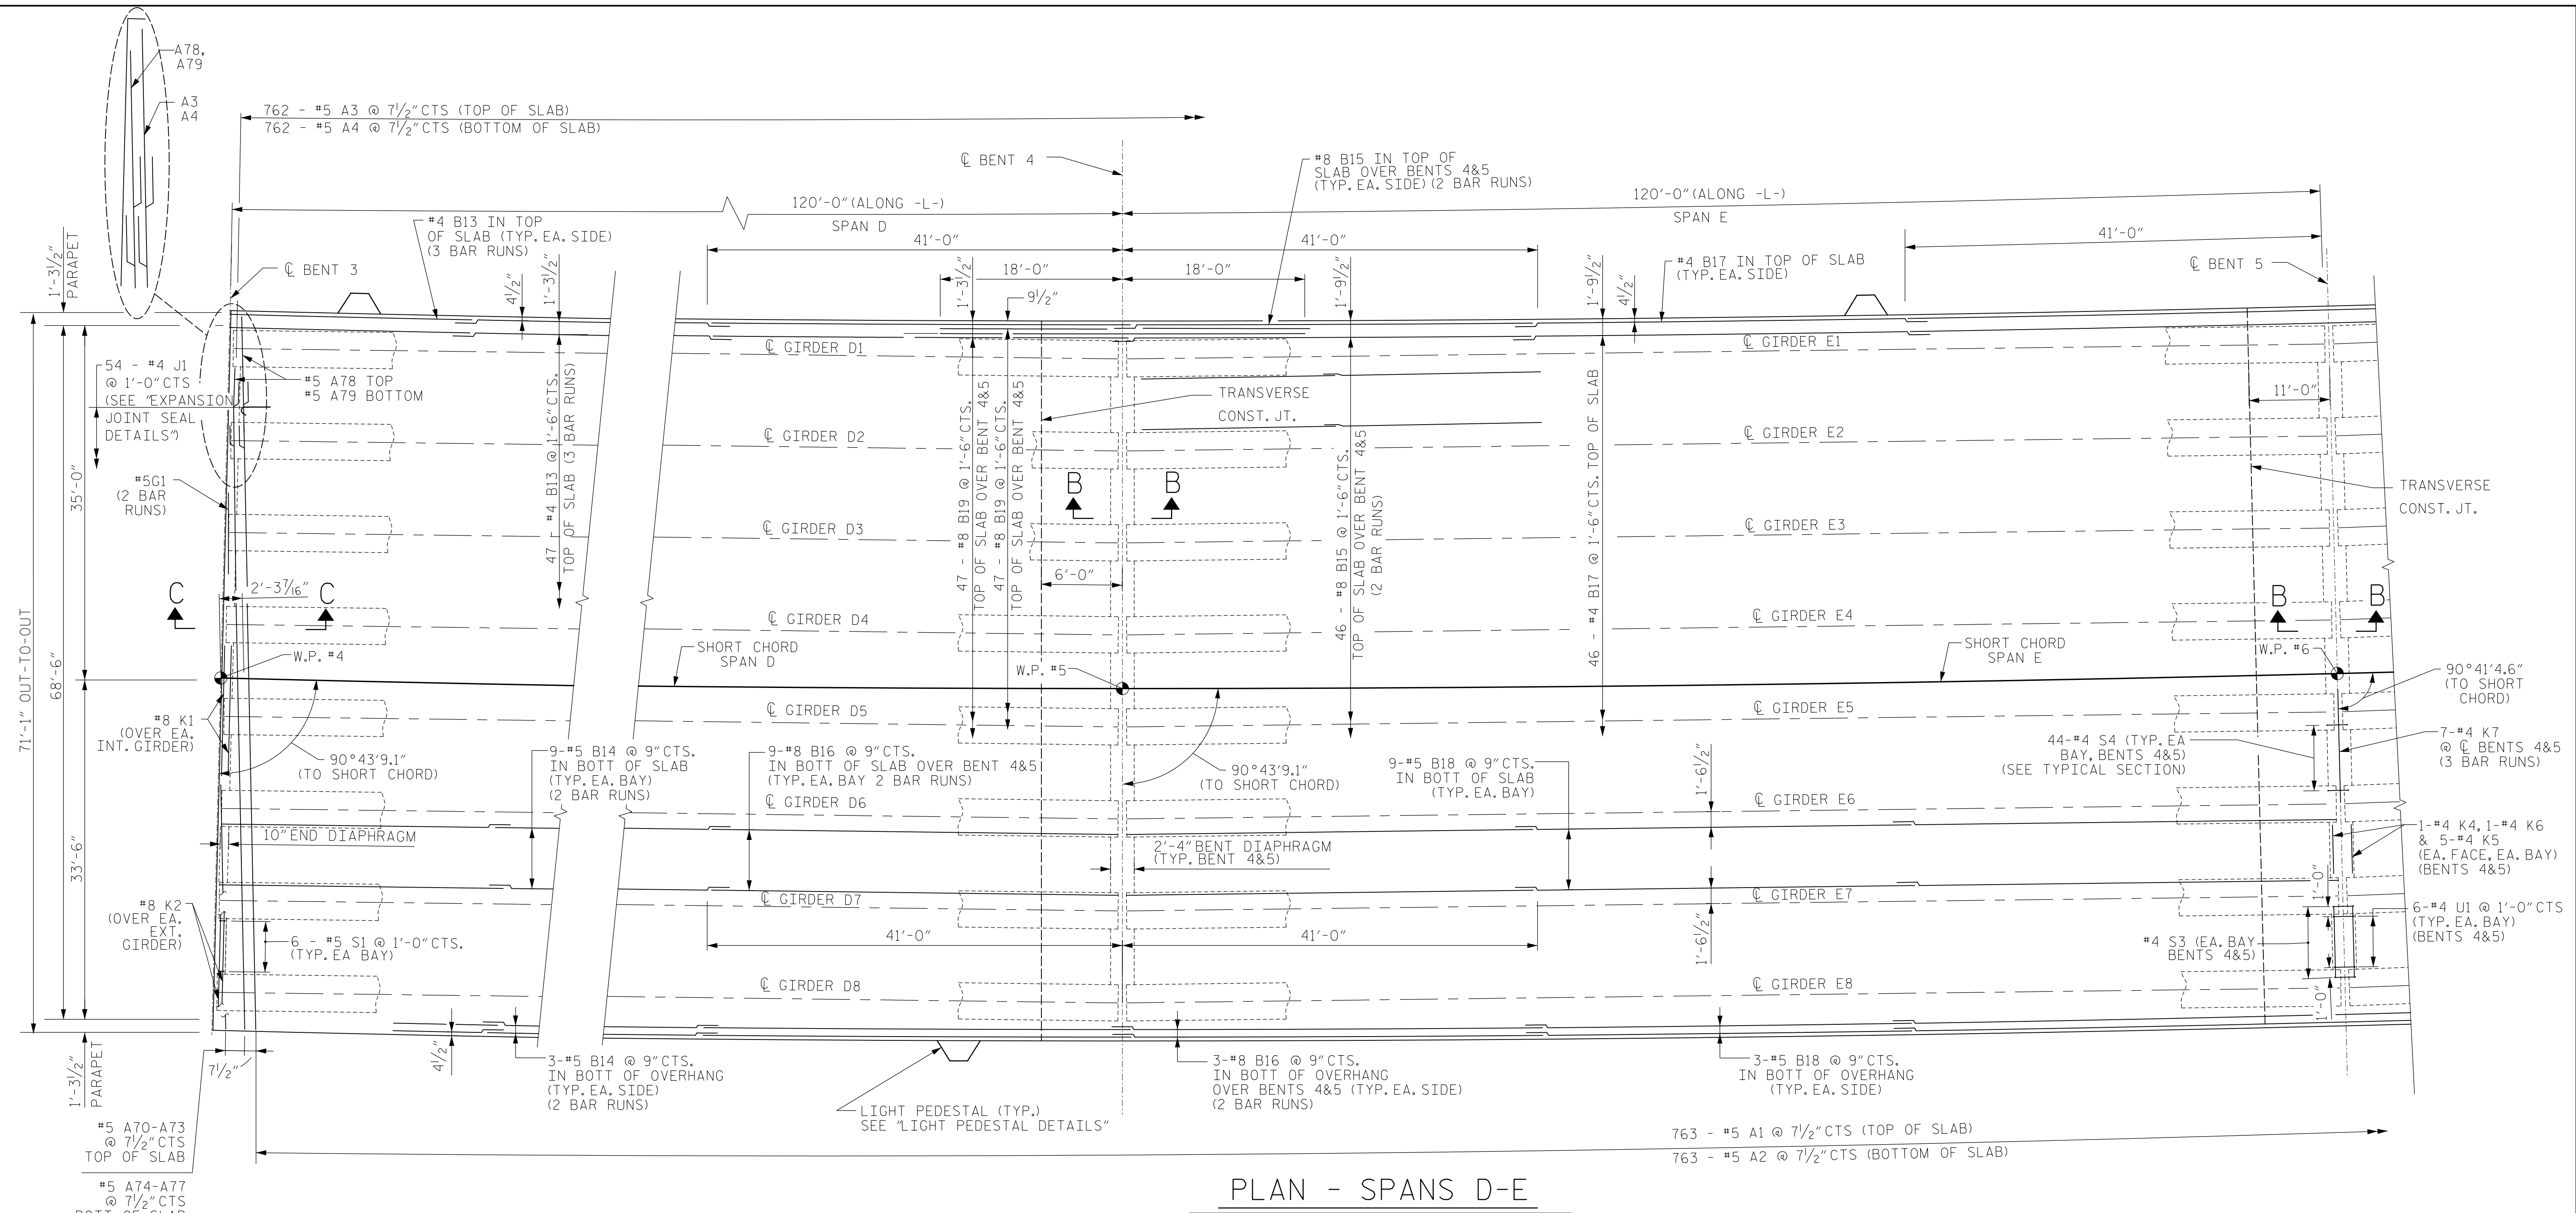

PLAN - SPANS D-E

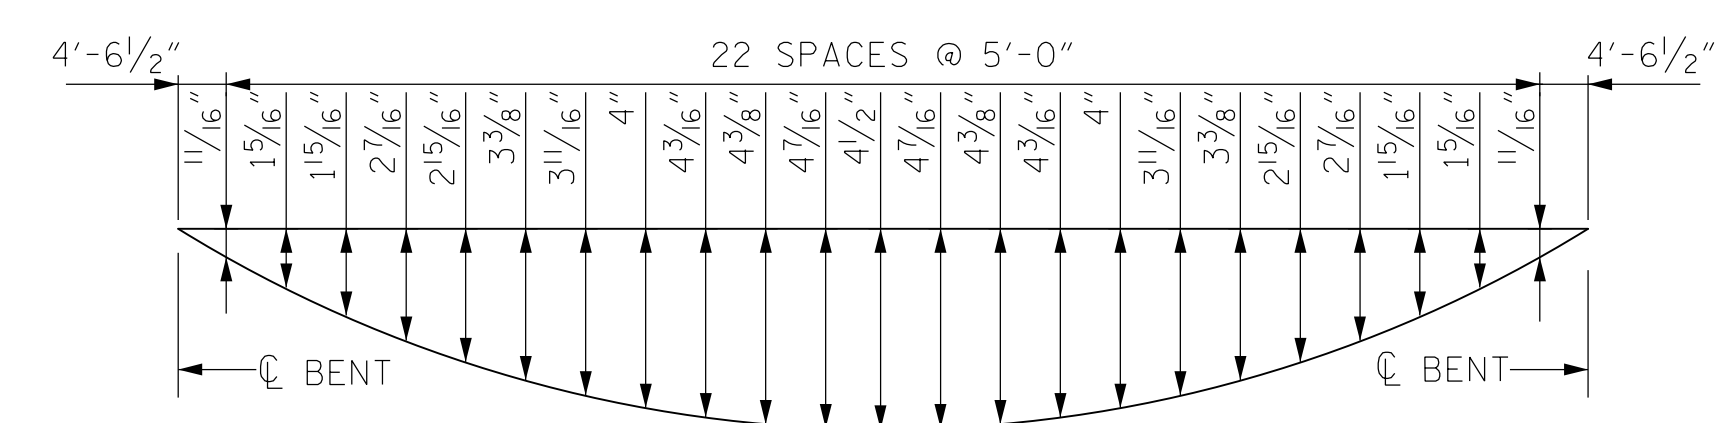

SPAN D OR E LEFT EDGE OFFSETS

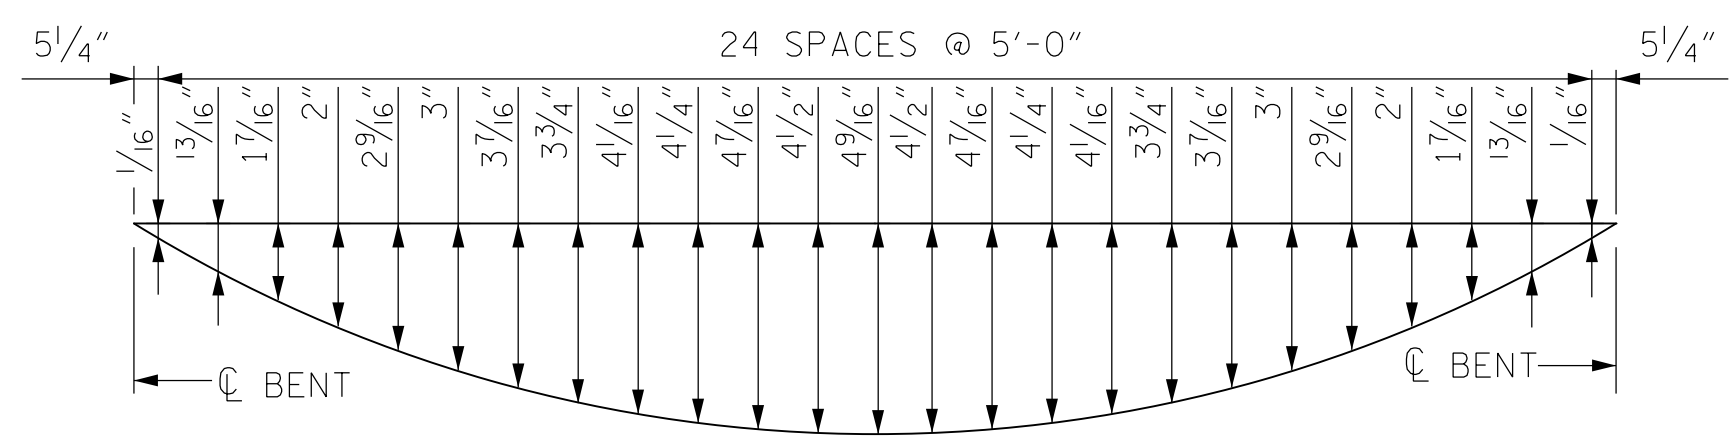

SPAN D OR E RIGHT EDGE OFFSETS


PROJECT NO. U-5008
 MECKLENBURG COUNTY
 STATION: 20+45.05 -L- P.O.T. =
 14+54.24 -Y4- P.O.T.

STATE OF NORTH CAROLINA
 DEPARTMENT OF TRANSPORTATION
 RALEIGH

**SUPERSTRUCTURE
 PLAN OF SPAN
 D-E**

REVISIONS					
NO.	BY:	DATE:	NO.	BY:	DATE:
1			3		
2			4		

SHEET NO. S-14
 SHEETS 78

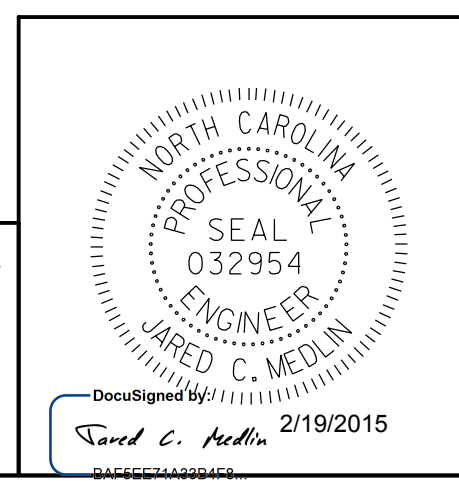

KCI
 ASSOCIATES OF NC, P.A.
 9741 SOUTHERN PINE BLVD
 SUITE J
 CHARLOTTE, NC 28273
 704-499-9452
 NC LICENSE No. C-0764

DJD
 DRAWN BY: R.J. FLORY DATE: 8/16/14
 CHECKED BY: R. C. LARSON DATE: 9/10/14