

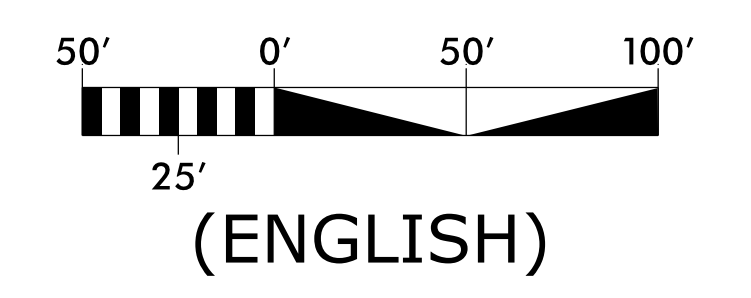


0400DEL-P30


# WALL 1

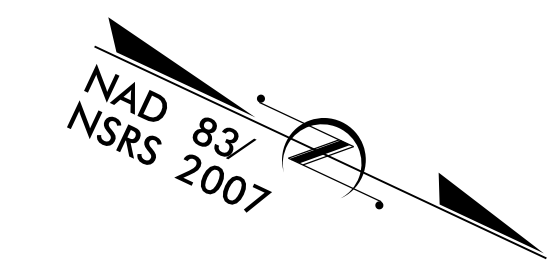

PROJECT REFERENCE NO. U-5008	SHEET NO. W-1
RW SHEET NO.	
GEOTECHNICAL ENGINEER	ENGINEER
<small>AMEC E&amp;I, Inc. 4021 STIRRUP CREEK DRIVE, SUITE 100 DURHAM, NORTH CAROLINA 27703 (919) 381-9900 NC Engineering F-1253 NC Geology C-247</small>	

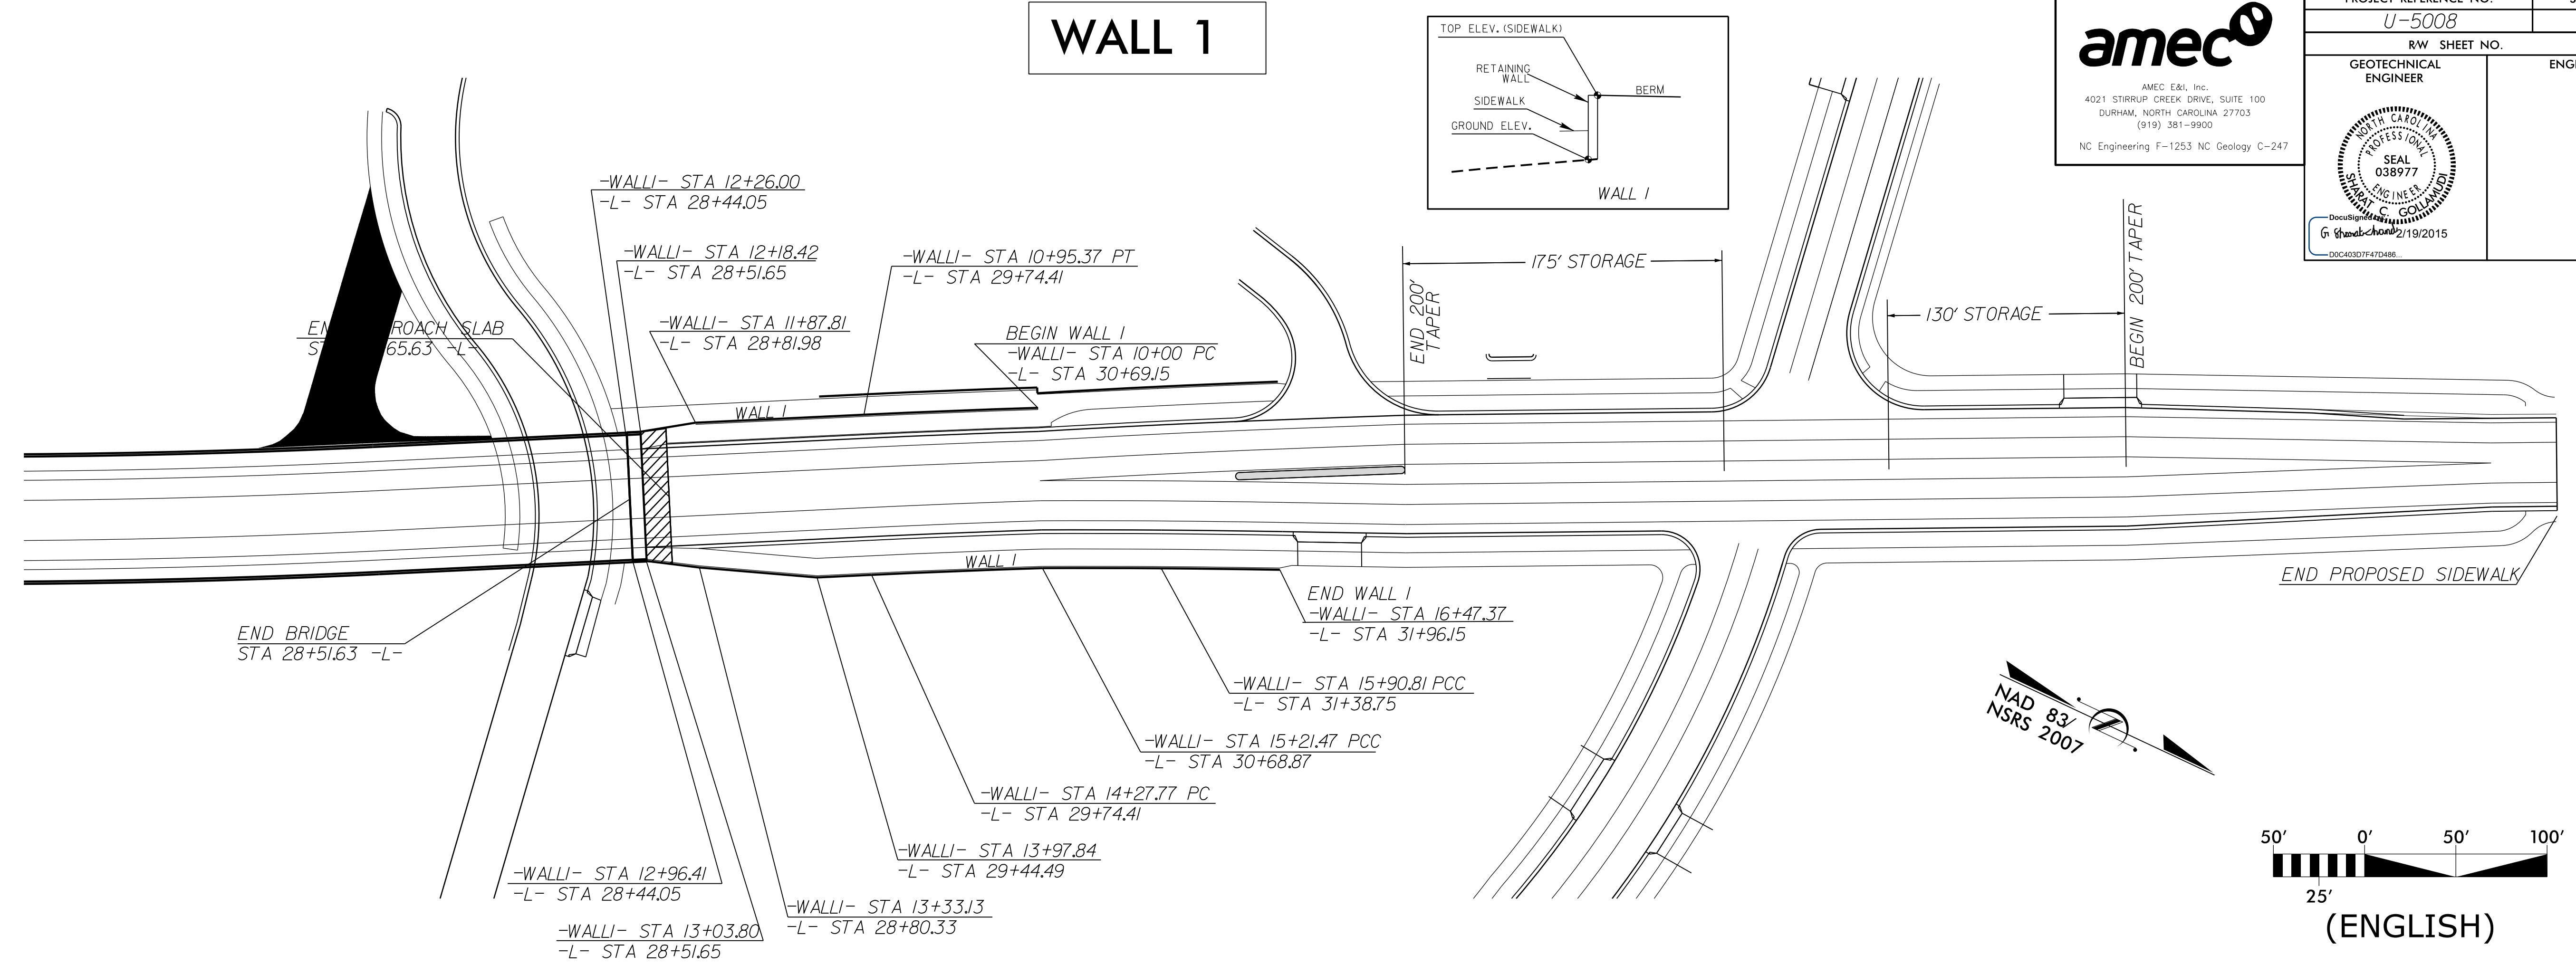

# -WALL 1-

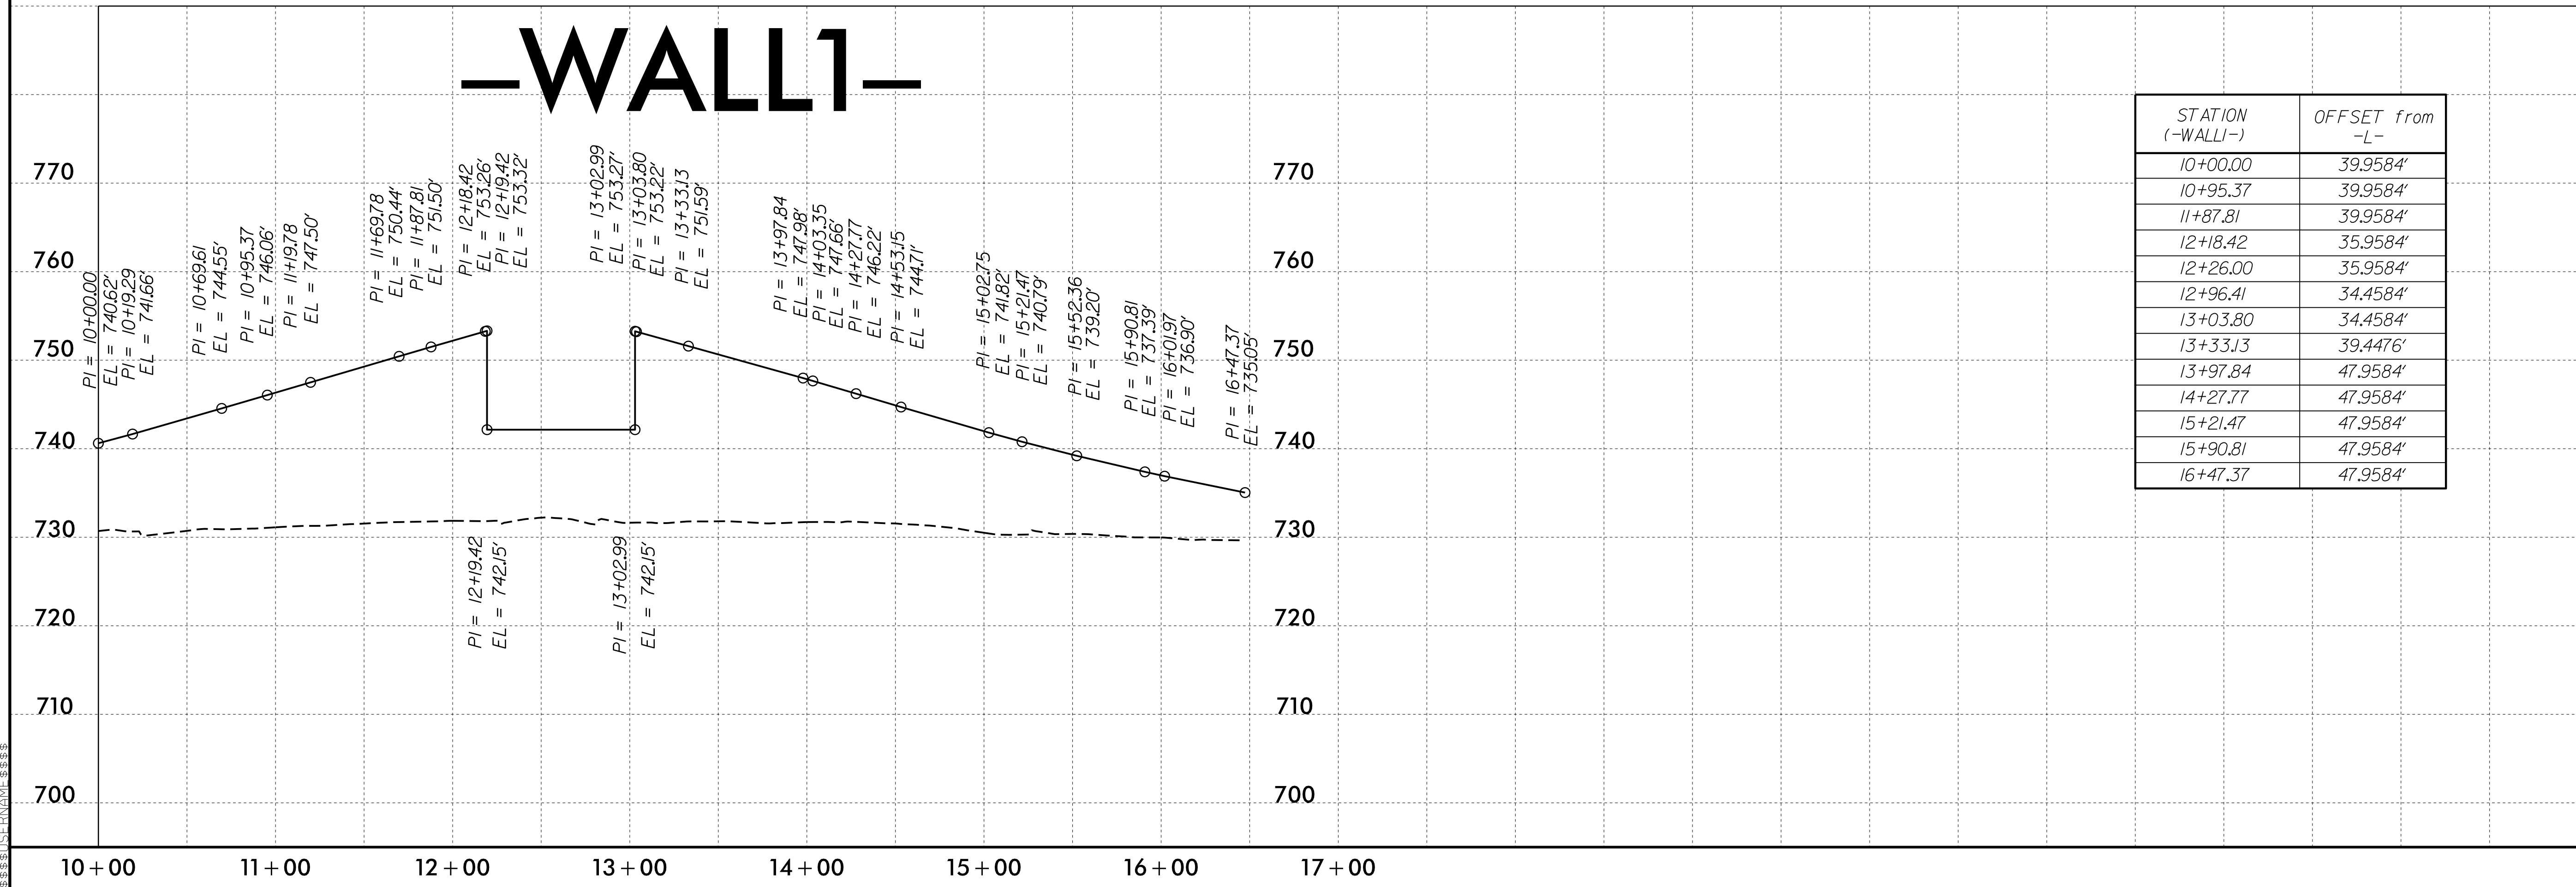

STATION (-WALL 1-)	OFFSET from -L-
10+00.00	39.9584'
10+95.37	39.9584'
11+87.81	39.9584'
12+18.42	35.9584'
12+26.00	35.9584'
12+96.41	34.4584'
13+03.80	34.4584'
13+33.13	39.4476'
13+97.84	47.9584'
14+27.77	47.9584'
15+21.47	47.9584'
15+90.81	47.9584'
16+47.37	47.9584'

C:\Users\j247\OneDrive\Desktop\U5008\_GEO\_RWALL\CADD\GEO\TECH\Foundation\_Recomm\_Dispos\U5008\_Rdy\_dsn\_walls.dgn