


COMPLETELY FILL ANNULAR SPACE BETWEEN STEEL CASING PIPE AND ALUMINUM WALL SLEEVE WITH NON-SHRINK GROUT TO MAKE THE UNION WATERTIGHT

PLAN VIEW

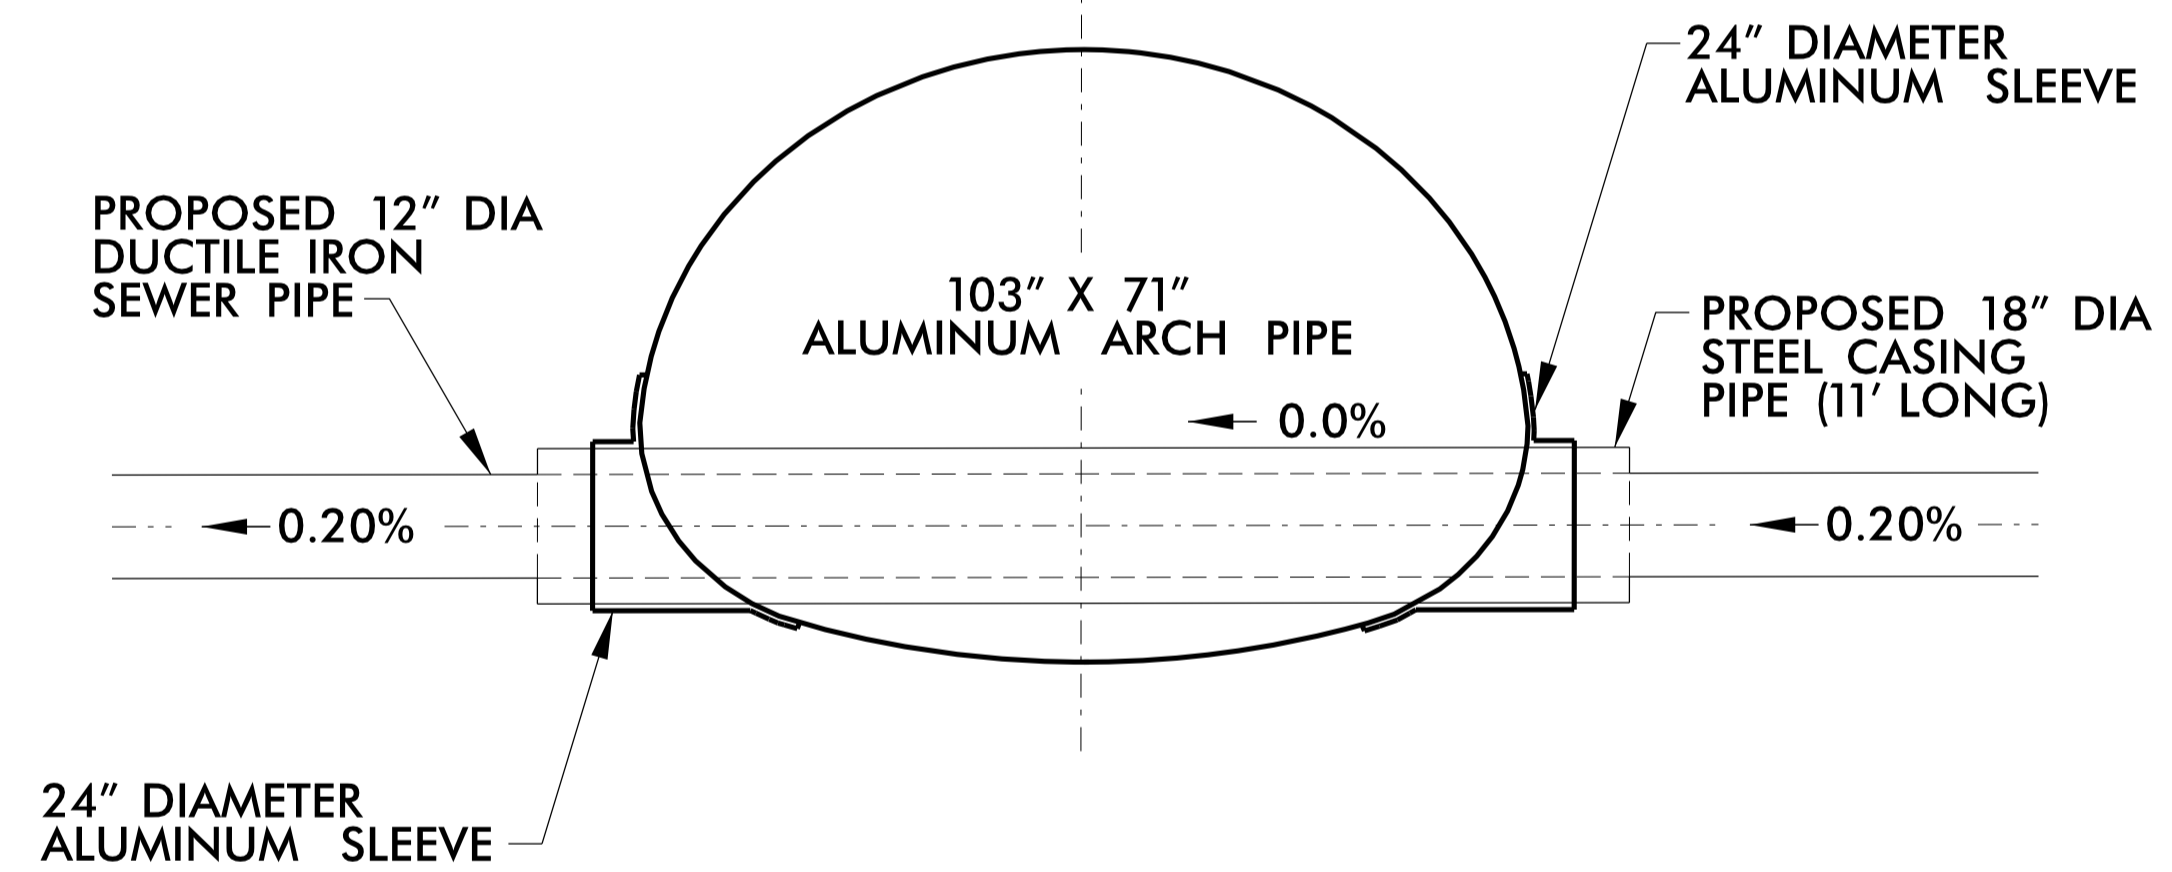


SECTION VIEW

NOTE:

WELD THE 24" ALUMINUM WALL SLEEVE TO THE 103" X 71" ALUMINUM ARCH PIPE IN ACCORDANCE WITH SECTION 1032 OF THE NCDOT STANDARD SPECIFICATIONS.

2/4/2015

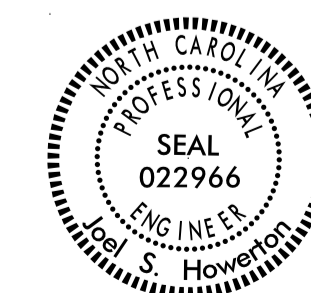

DocuSigned by:
Sel Howerton
873F3D17DC0C45F

**CONTRACT SERVICES & DEVELOPMENT UNIT
STANDARDS AND SPECIAL DESIGN**
Office 919-707-6950 FAX 919-250-4119

**24" ALUMINUM WALL SLEEVE
FOR SEWER CONFLICT**

ORIGINAL BY: _____ DATE: _____
 MODIFIED BY: rnbritt DATE: 09-12-14
 CHECKED BY: _____ DATE: _____
 FILE SPEC.: details/nbritt/english/urban/u3338b_wall_sleeve.dgn