


\$\$\$\$\$SYTIME\$\$\$\$\$  
\$\$\$\$\$SECTION\$\$\$\$\$  
\$\$\$\$\$USERNAME\$\$\$\$\$

5/14/99

STATE OF NORTH CAROLINA  
DEPT. OF TRANSPORTATION  
DIVISION OF HIGHWAYS  
RALEIGH, N.C.

ENGLISH DETAIL DRAWING FOR  
**MINIMUM DEPTH  
CONCRETE CATCH BASIN**  
12" THRU 84" PIPE

SHEET 1 OF 2  
**840D02**

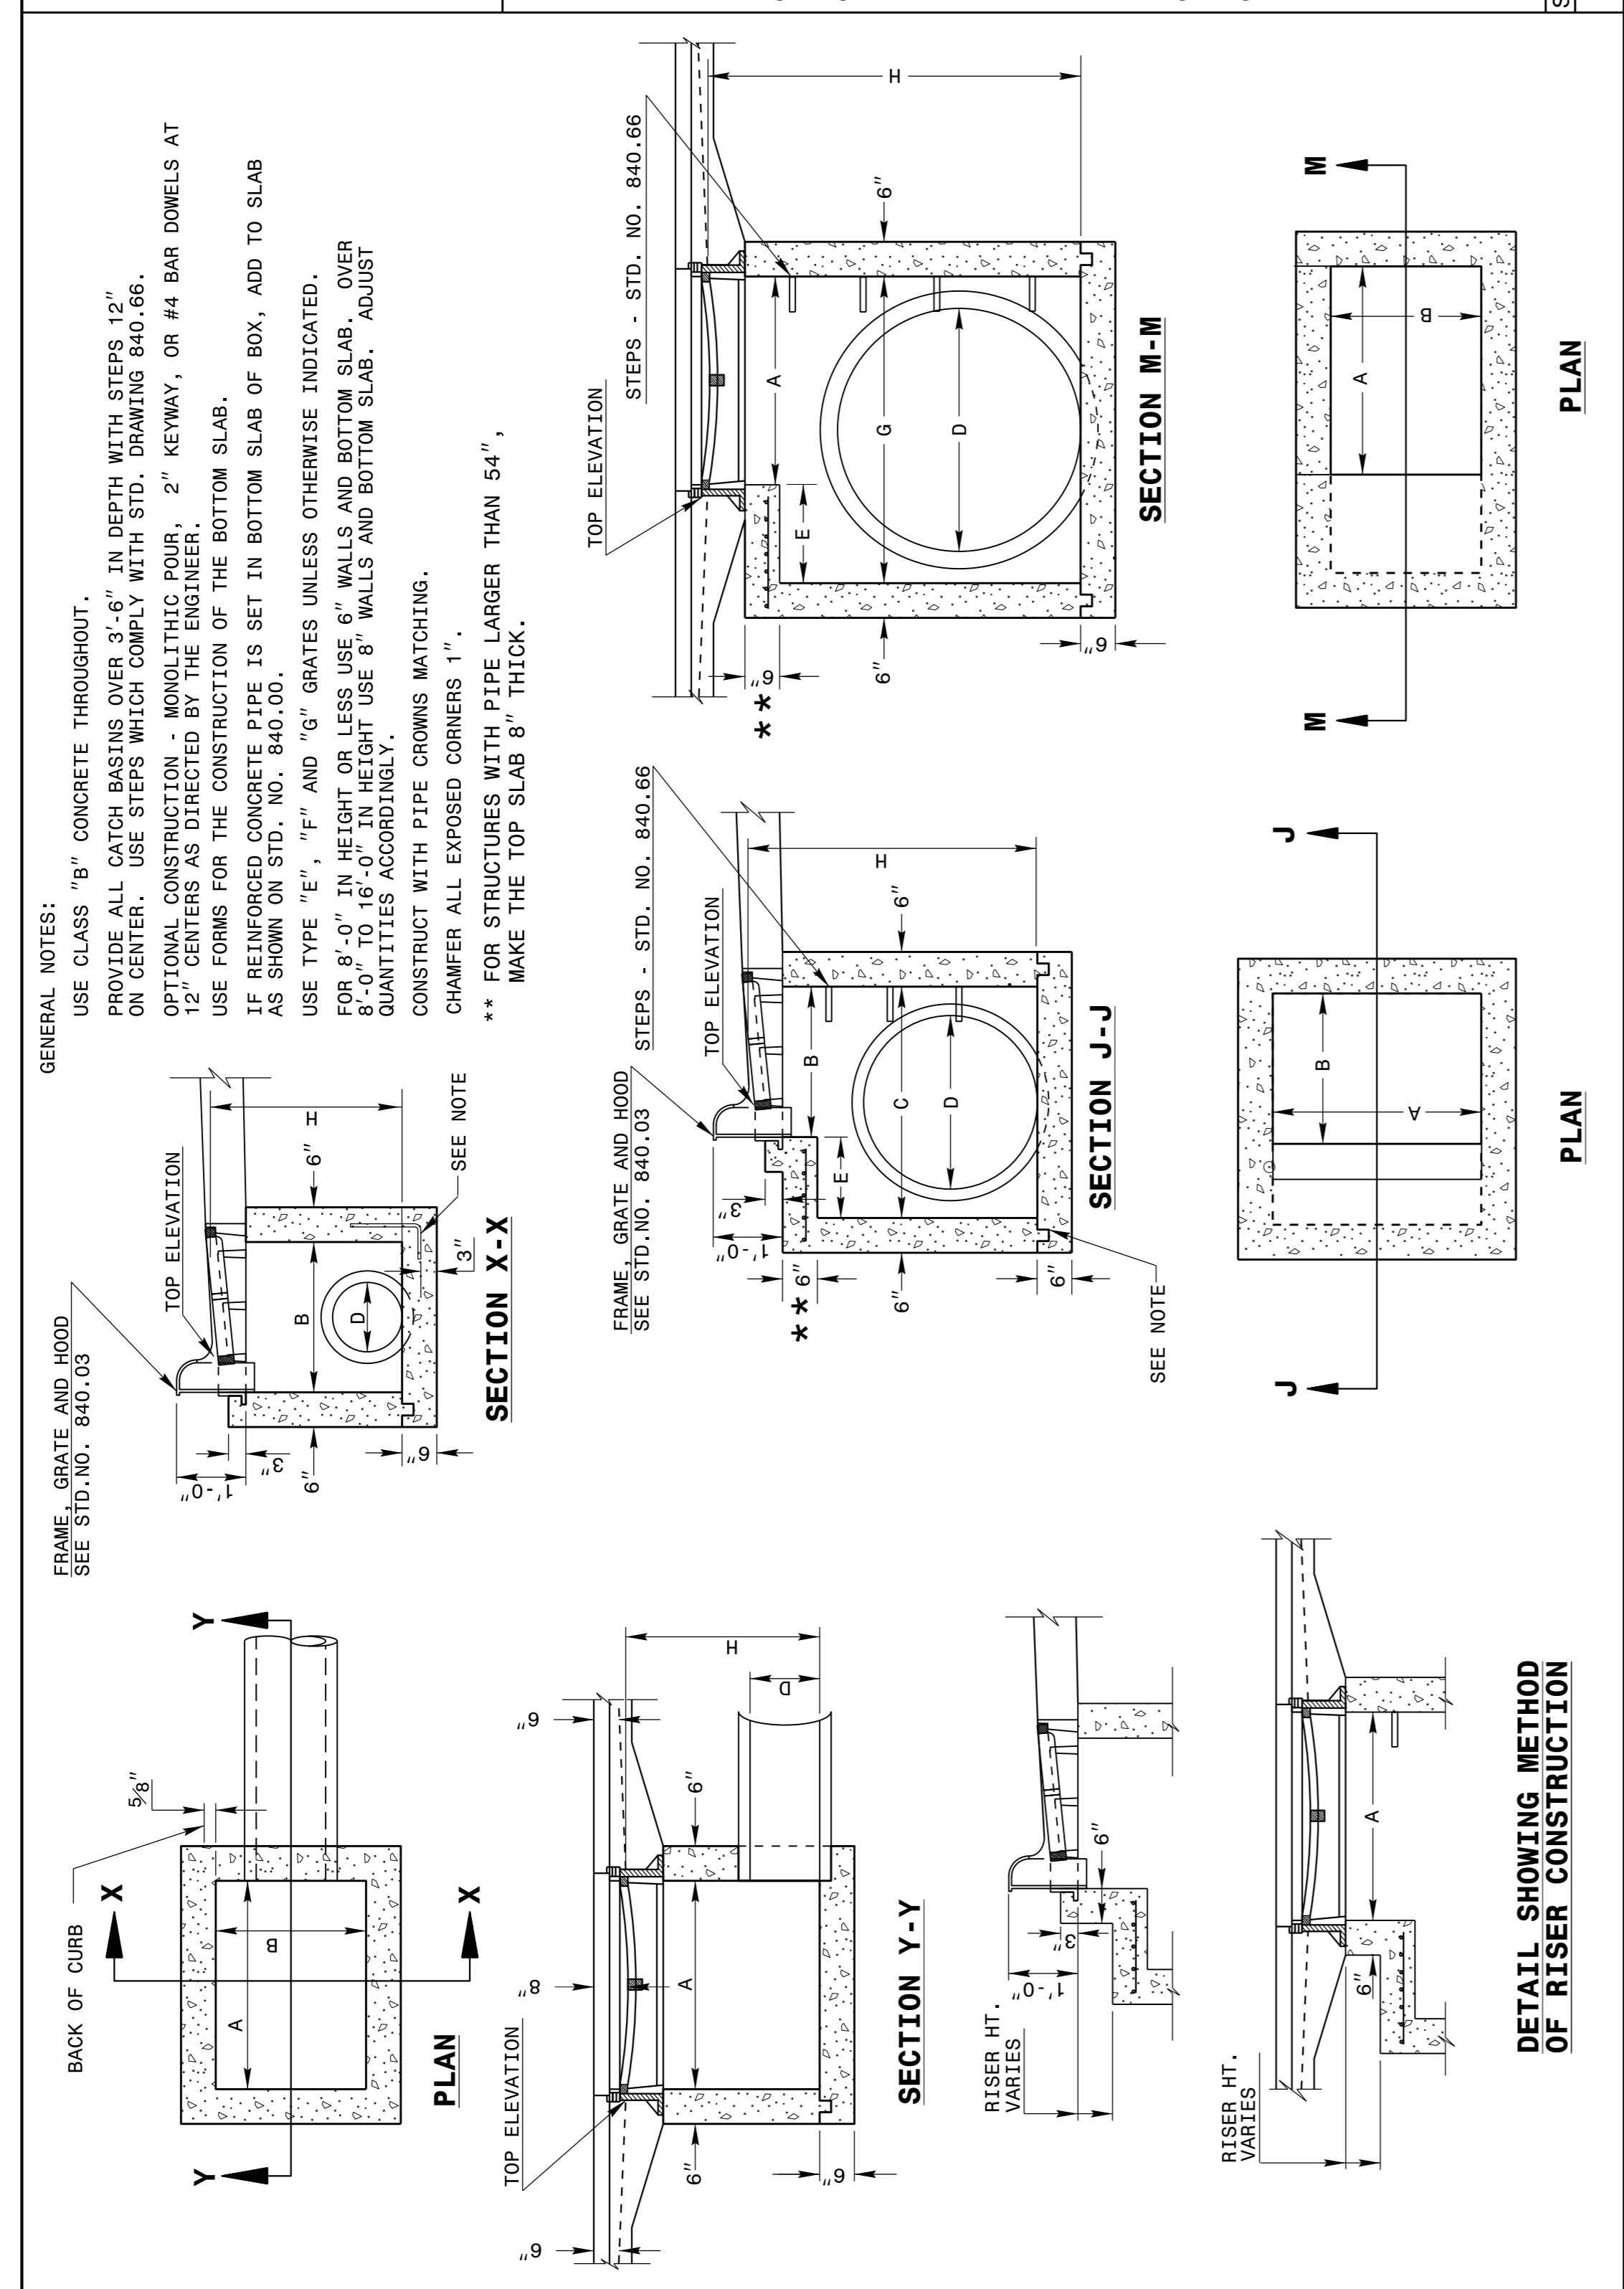

STATE OF NORTH CAROLINA  
DEPT. OF TRANSPORTATION  
DIVISION OF HIGHWAYS  
RALEIGH, N.C.


ENGLISH DETAIL DRAWING FOR  
**MINIMUM DEPTH  
CONCRETE CATCH BASIN**  
12" THRU 84" PIPE

SHEET 1 OF 2  
**840D02**

STATE OF NORTH CAROLINA  
DEPT. OF TRANSPORTATION  
DIVISION OF HIGHWAYS  
RALEIGH, N.C.

ENGLISH DETAIL DRAWING FOR  
**MINIMUM DEPTH  
CONCRETE CATCH BASIN**  
12" THRU 84" PIPE

SHEET 2 OF 2  
**840D02**

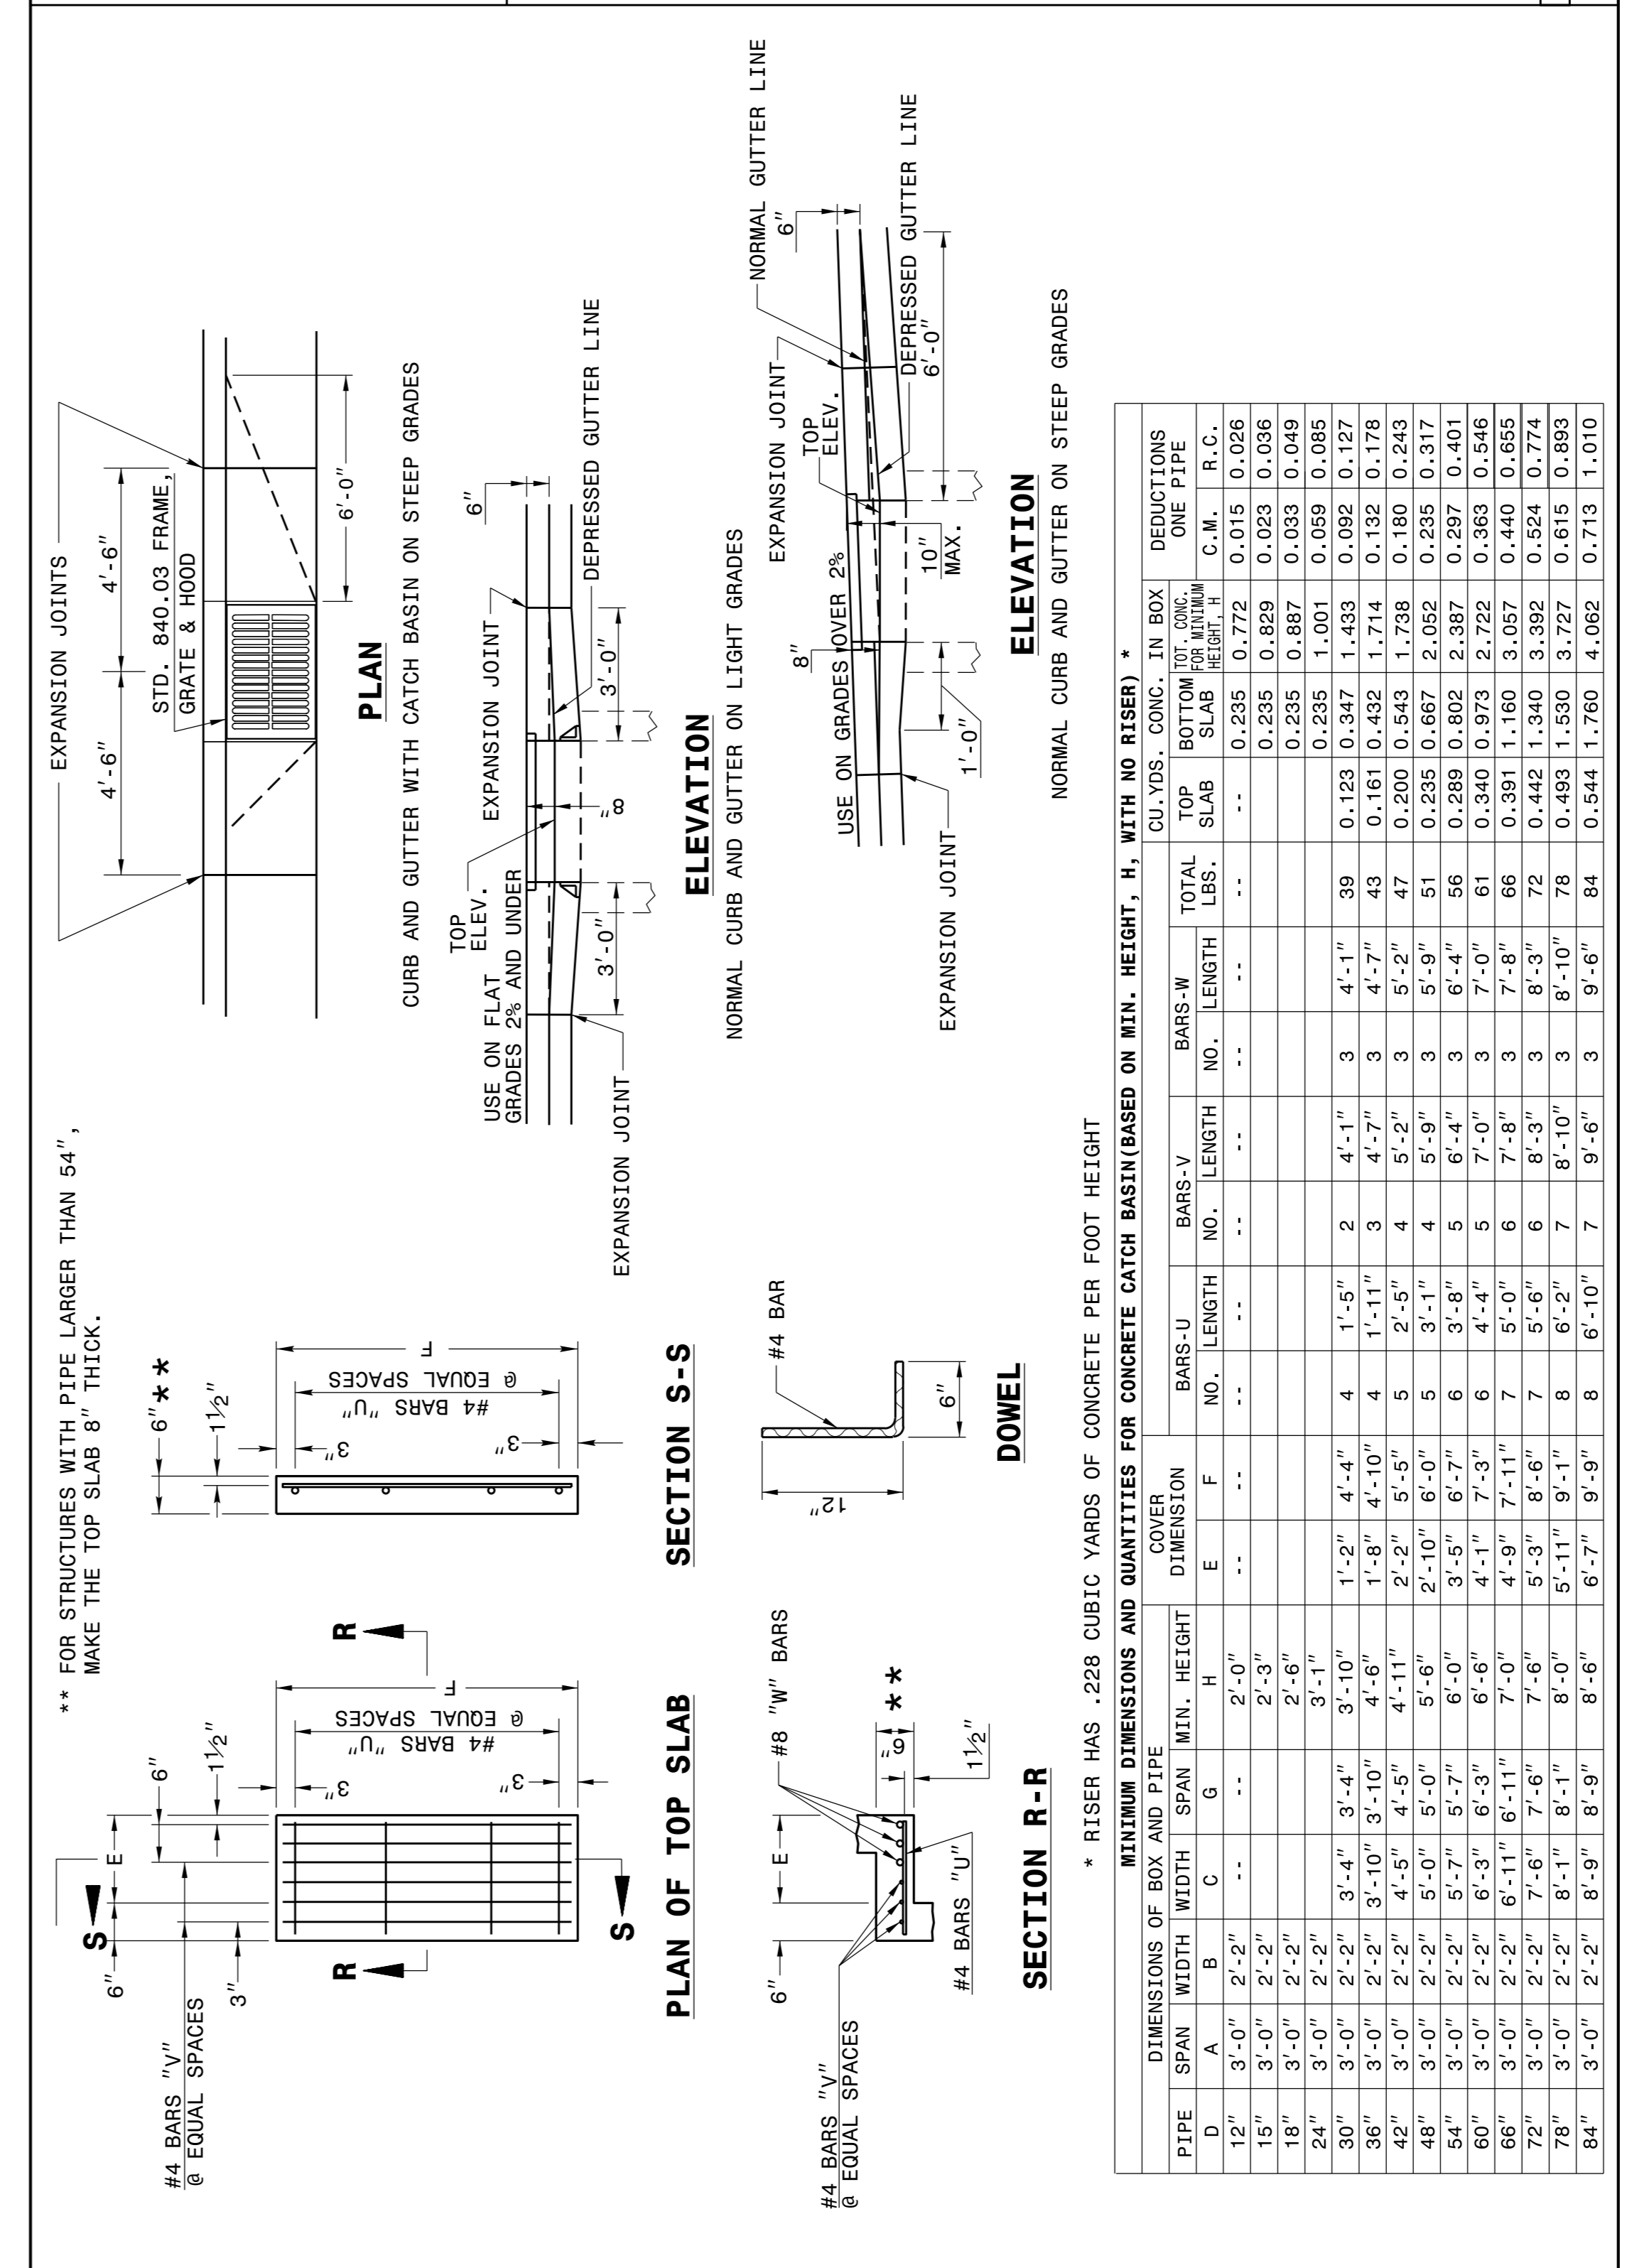

CONTRACT STANDARDS AND DEVELOPMENT UNIT  
Office 919-707-6950 FAX 919-250-4119

**SEE PLATE FOR TITLE**

DocuSigned by:  
Jael Howerton  
879F3D11DCDC45F

2/4/2015

ORIGINAL BY: 2002 Std.840.01 DATE:  
 MODIFIED BY: E.E. WARD DATE: 3-1-02  
 CHECKED BY: DATE:  
 FILE SPEC.: s:Special Details/jhowerton/840d02.dgn

