
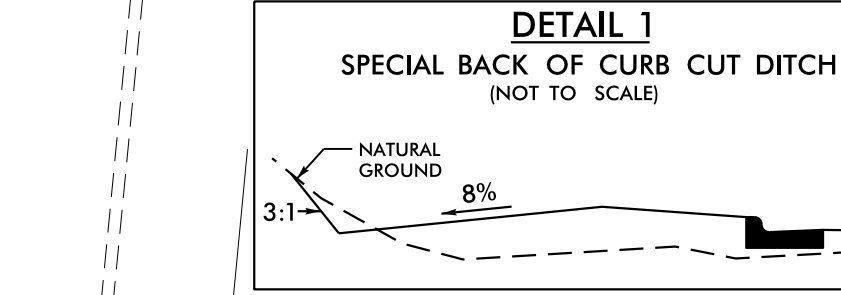


PROJECT REFERENCE NO.	SHEET NO.
U-3338B	5
RW SHEET NO.	
ROADWAY DESIGN ENGINEER	HYDRAULICS ENGINEER
DocuSigned by: T. J. White	DocuSigned by: Ray D. Loringgood

MATCHLINE -Y1- STA.16+50 SEE SHEET 21

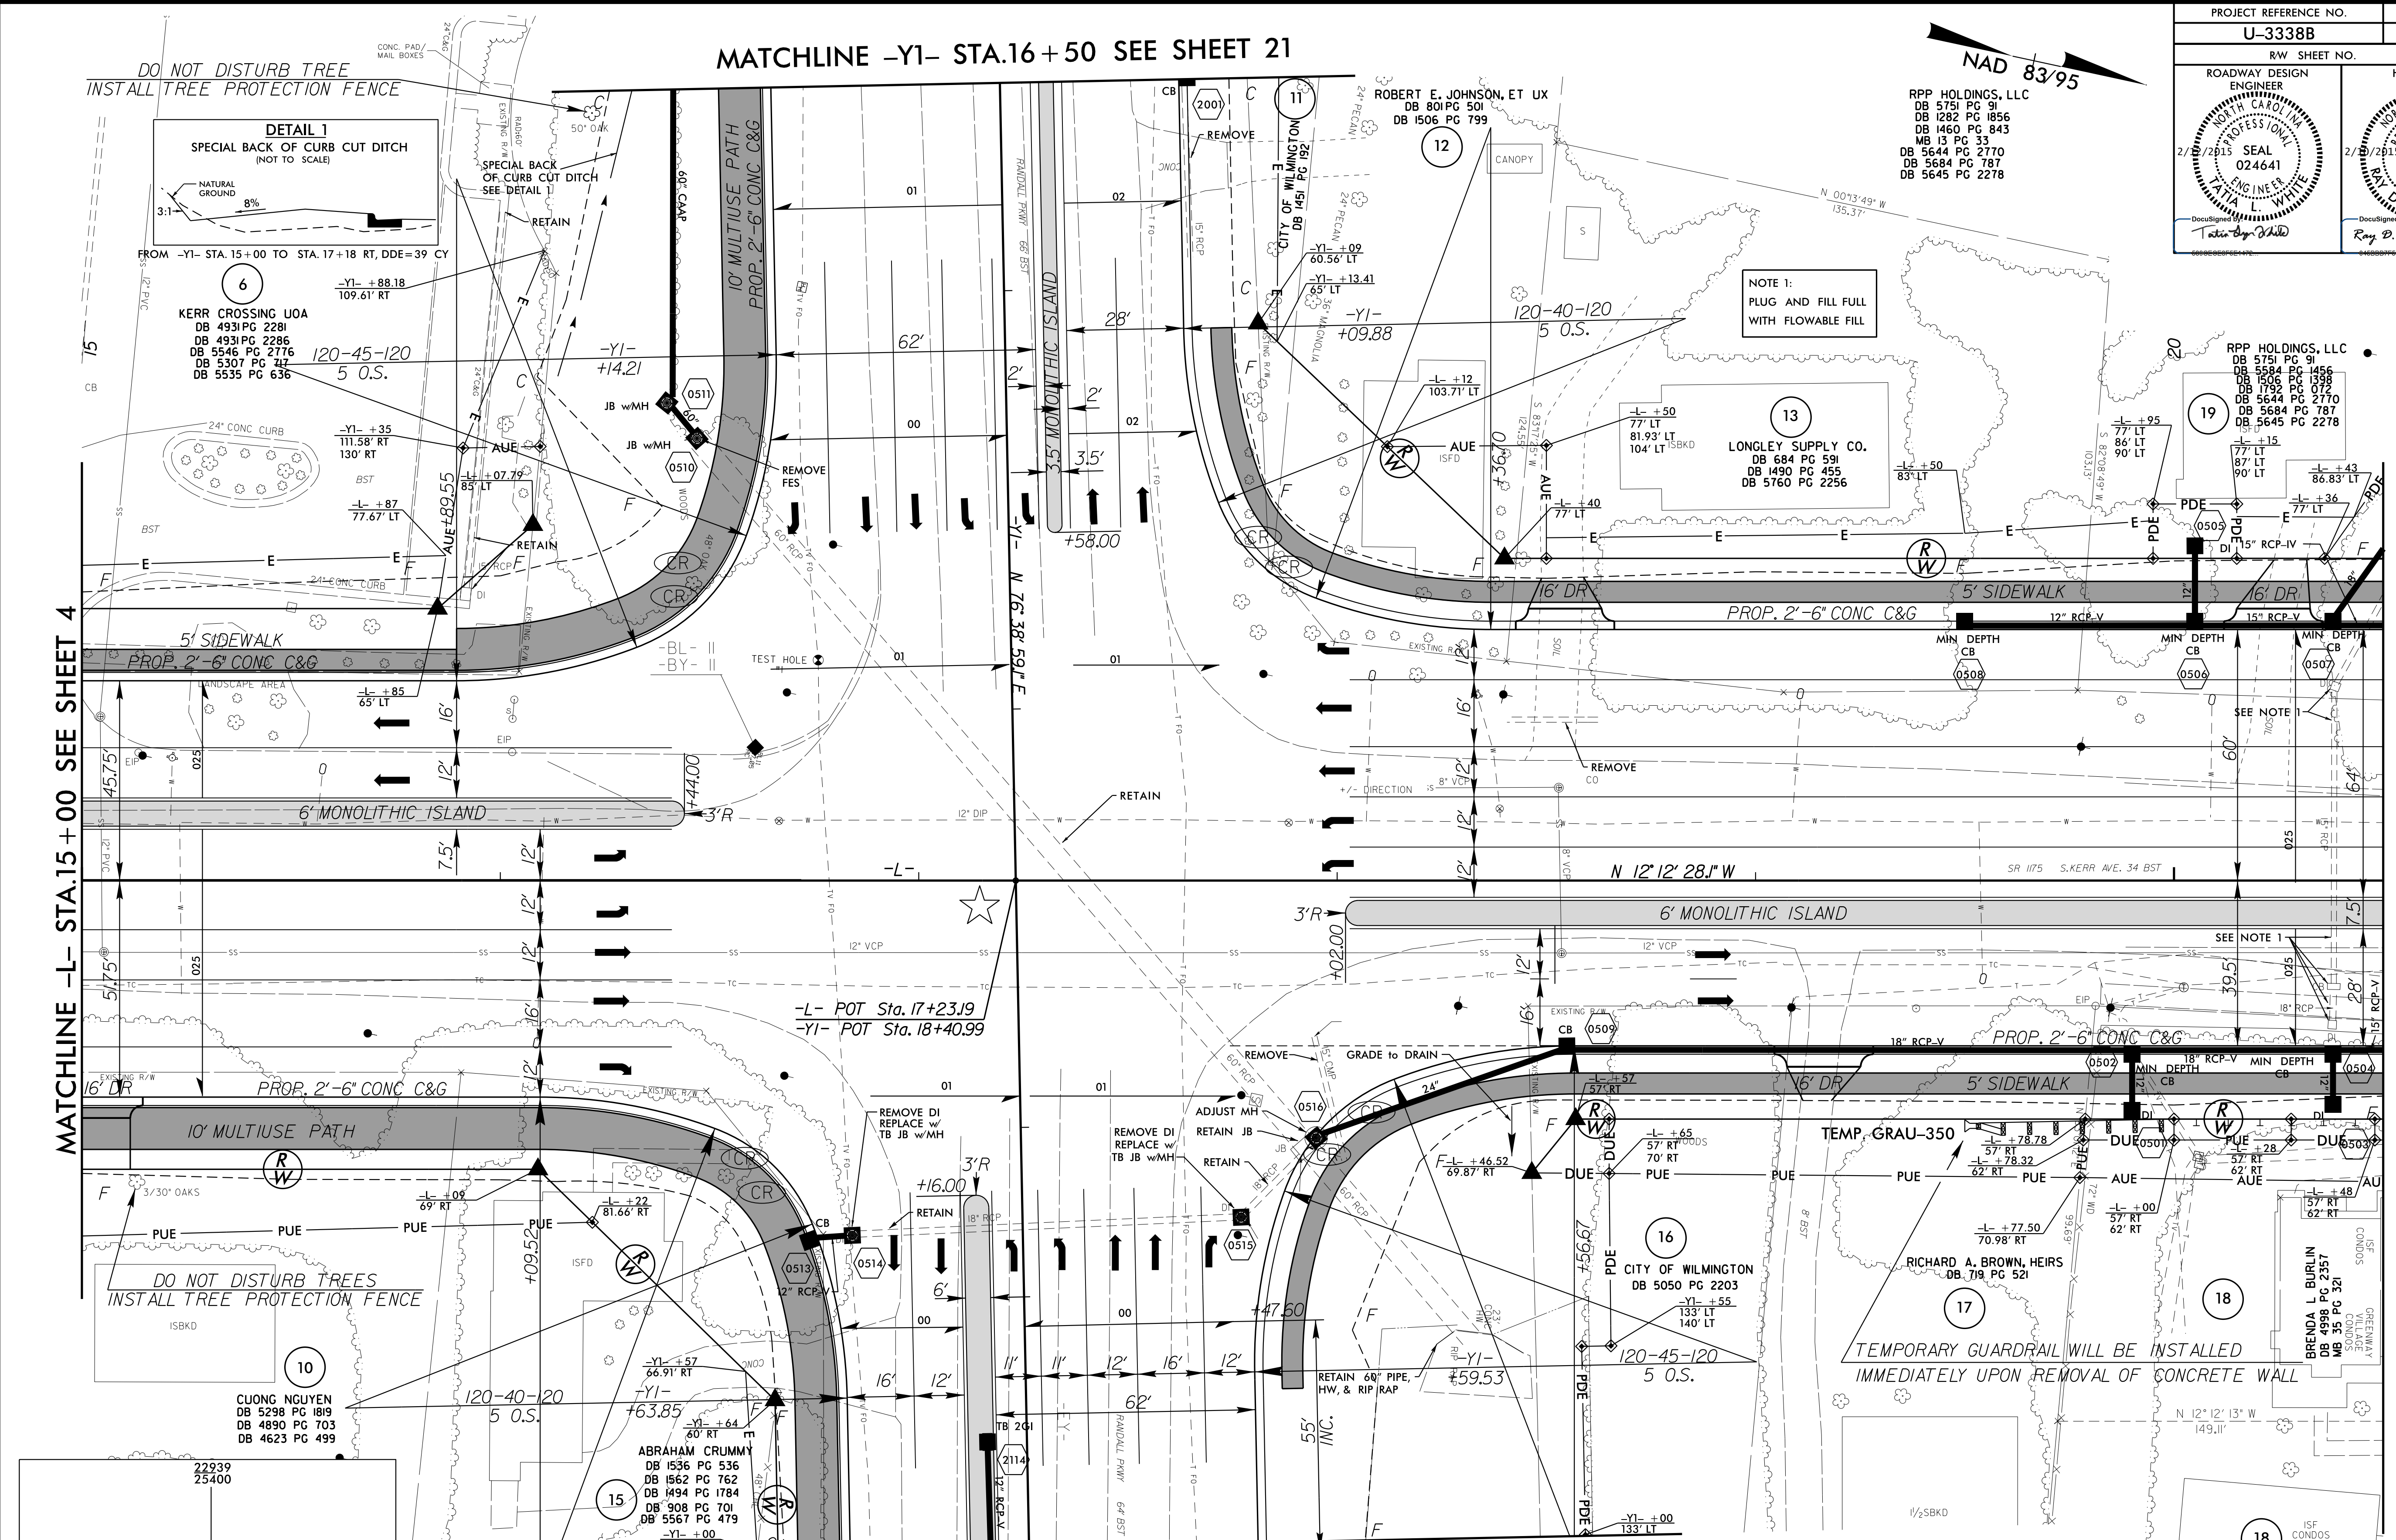

FROM -Y1- STA. 15+00 TO STA. 17+18 RT, DDE=39 CY

KERR CROSSING UOA
 DB 4931 PG 2281
 DB 4931 PG 2286
 DB 5546 PG 2776
 DB 5307 PG 747
 DB 5535 PG 636


5' SIDEWALK
 PROP. 2'-6" CONC C&G

6' MONOLITHIC ISLAND

10' MULTIUSE PATH

PROP. 2'-6" CONC C&G

DO NOT DISTURB TREES
 INSTALL TREE PROTECTION FENCE

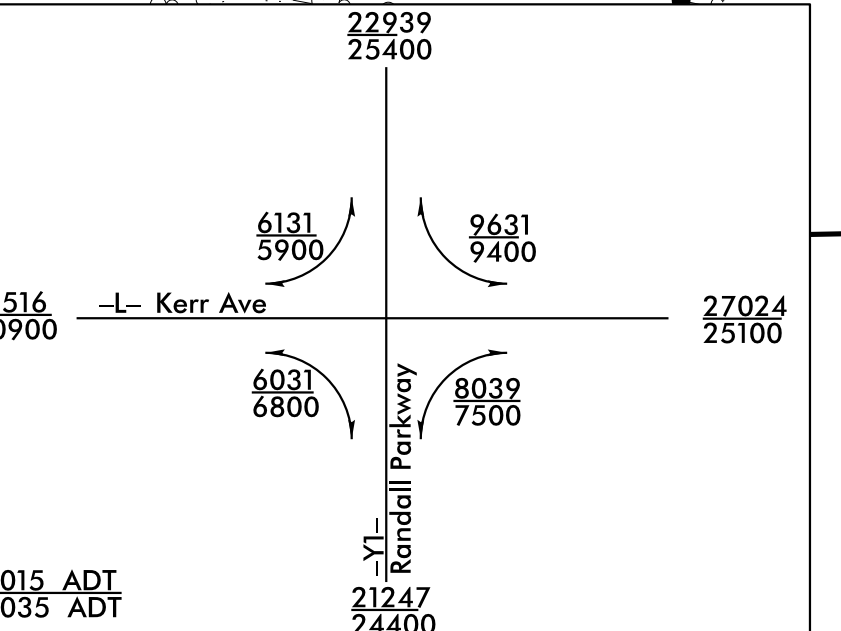

MATCHLINE -Y1- STA.20+00 SEE SHEET 22

MATCHLINE -L- STA.15+00 SEE SHEET 4

MATCHLINE -L- STA.20+50 SEE SHEET 6

8/17/99
 20 JAN-2015 08:45
 33338B_rdl_psh_s05.dgn
 2015 ADT
 2035 ADT



FOR -L- PROFILE SEE SHEET 42
 FOR -Y1- PROFILE SEE SHEET 51