

PROJECT REFERENCE NO. U-3338B	SHEET NO. 29
RW SHEET NO.	
ROADWAY DESIGN ENGINEER TATIANA WITTE Professional Seal 024641	HYDRAULICS ENGINEER RAY D. LOVINGOOD Professional Seal 019775

52
MARKET & KERR, LLC.
DB 5378 PG 2461
MB 4 PG 80

130
PREVATTE PROPERTIES, LLC
DB 5695 PG 594
MB 4 PG 80

NOTE 1:
PLUG AND FILL FULL
WITH FLOWABLE FILL

PSRM
-Y6- STA. 26+00 +/- LT. TO 30+00 +/- LT.
SEE PLAN SHEET 28 FOR QUANTITY
SEE DETAIL SHEET 2G-1 & 2G-2


130A
MARKET STREET VENTURES, LLC
DB 5695 PG 588
MB 4 PG 80

130A
MARKET STREET VENTURES, LLC
DB 5695 PG 588
MB 4 PG 80

131
WILMINGTON HOSPITALITY LLC
DB 2708 PG 332
DB 4129 PG 57
DB 3095 PG 280
MB 45 PG 104

★ PROPOSED SIGNAL

134
SAM BASS HEIRS
9996 E-418
DB 2148 PG 77
DB 2148 PG 74
DB 722 PG 522
DB 721 PG 435

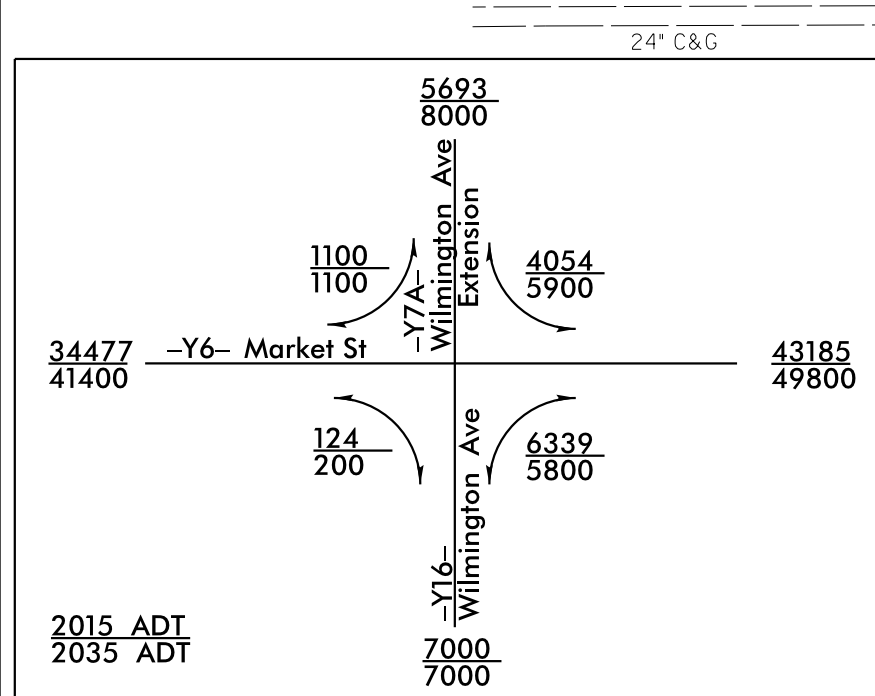

129
BILTMORE DEVELOPERS, LLC
DB 5042 PG 195
DB 558 PG 2659
DB 789 PG 131
MB 7 PG 2

132
OCEAN TOWERS 2 LLC
DB 5527 PG 2168

133
CHARLES RAY EDENS
DB 2148 PG 77
DB 2148 PG 74
DB 2006 PG 370

FOR -Y6- PROFILE SEE SHEET 57
FOR -Y7A- PROFILE SEE SHEET 59
FOR -Y16- PROFILE SEE SHEET 62

REVISIONS

8/17/99

03-FEB-2015 07:14:33 3338B_rdw.psh.s29.dgn