


PROJECT REFERENCE NO. U-3338B	SHEET NO. 31
RW SHEET NO.	
ROADWAY DESIGN ENGINEER TATIANA WHITE 2/28/2015 SEAL 024641	HYDRAULICS ENGINEER RAY D. LOVINGOOD 2/28/2015 SEAL 019775

-Y5B-
 $PI\ Sta\ 15+38.65$
 $\Delta = 44' 35" 48.1" (RT)$
 $D = 24' 35" 25.7"$
 $L = 181.36'$
 $T = 95.55'$
 $R = 233.00'$

NAD 83/95

REVISIONS

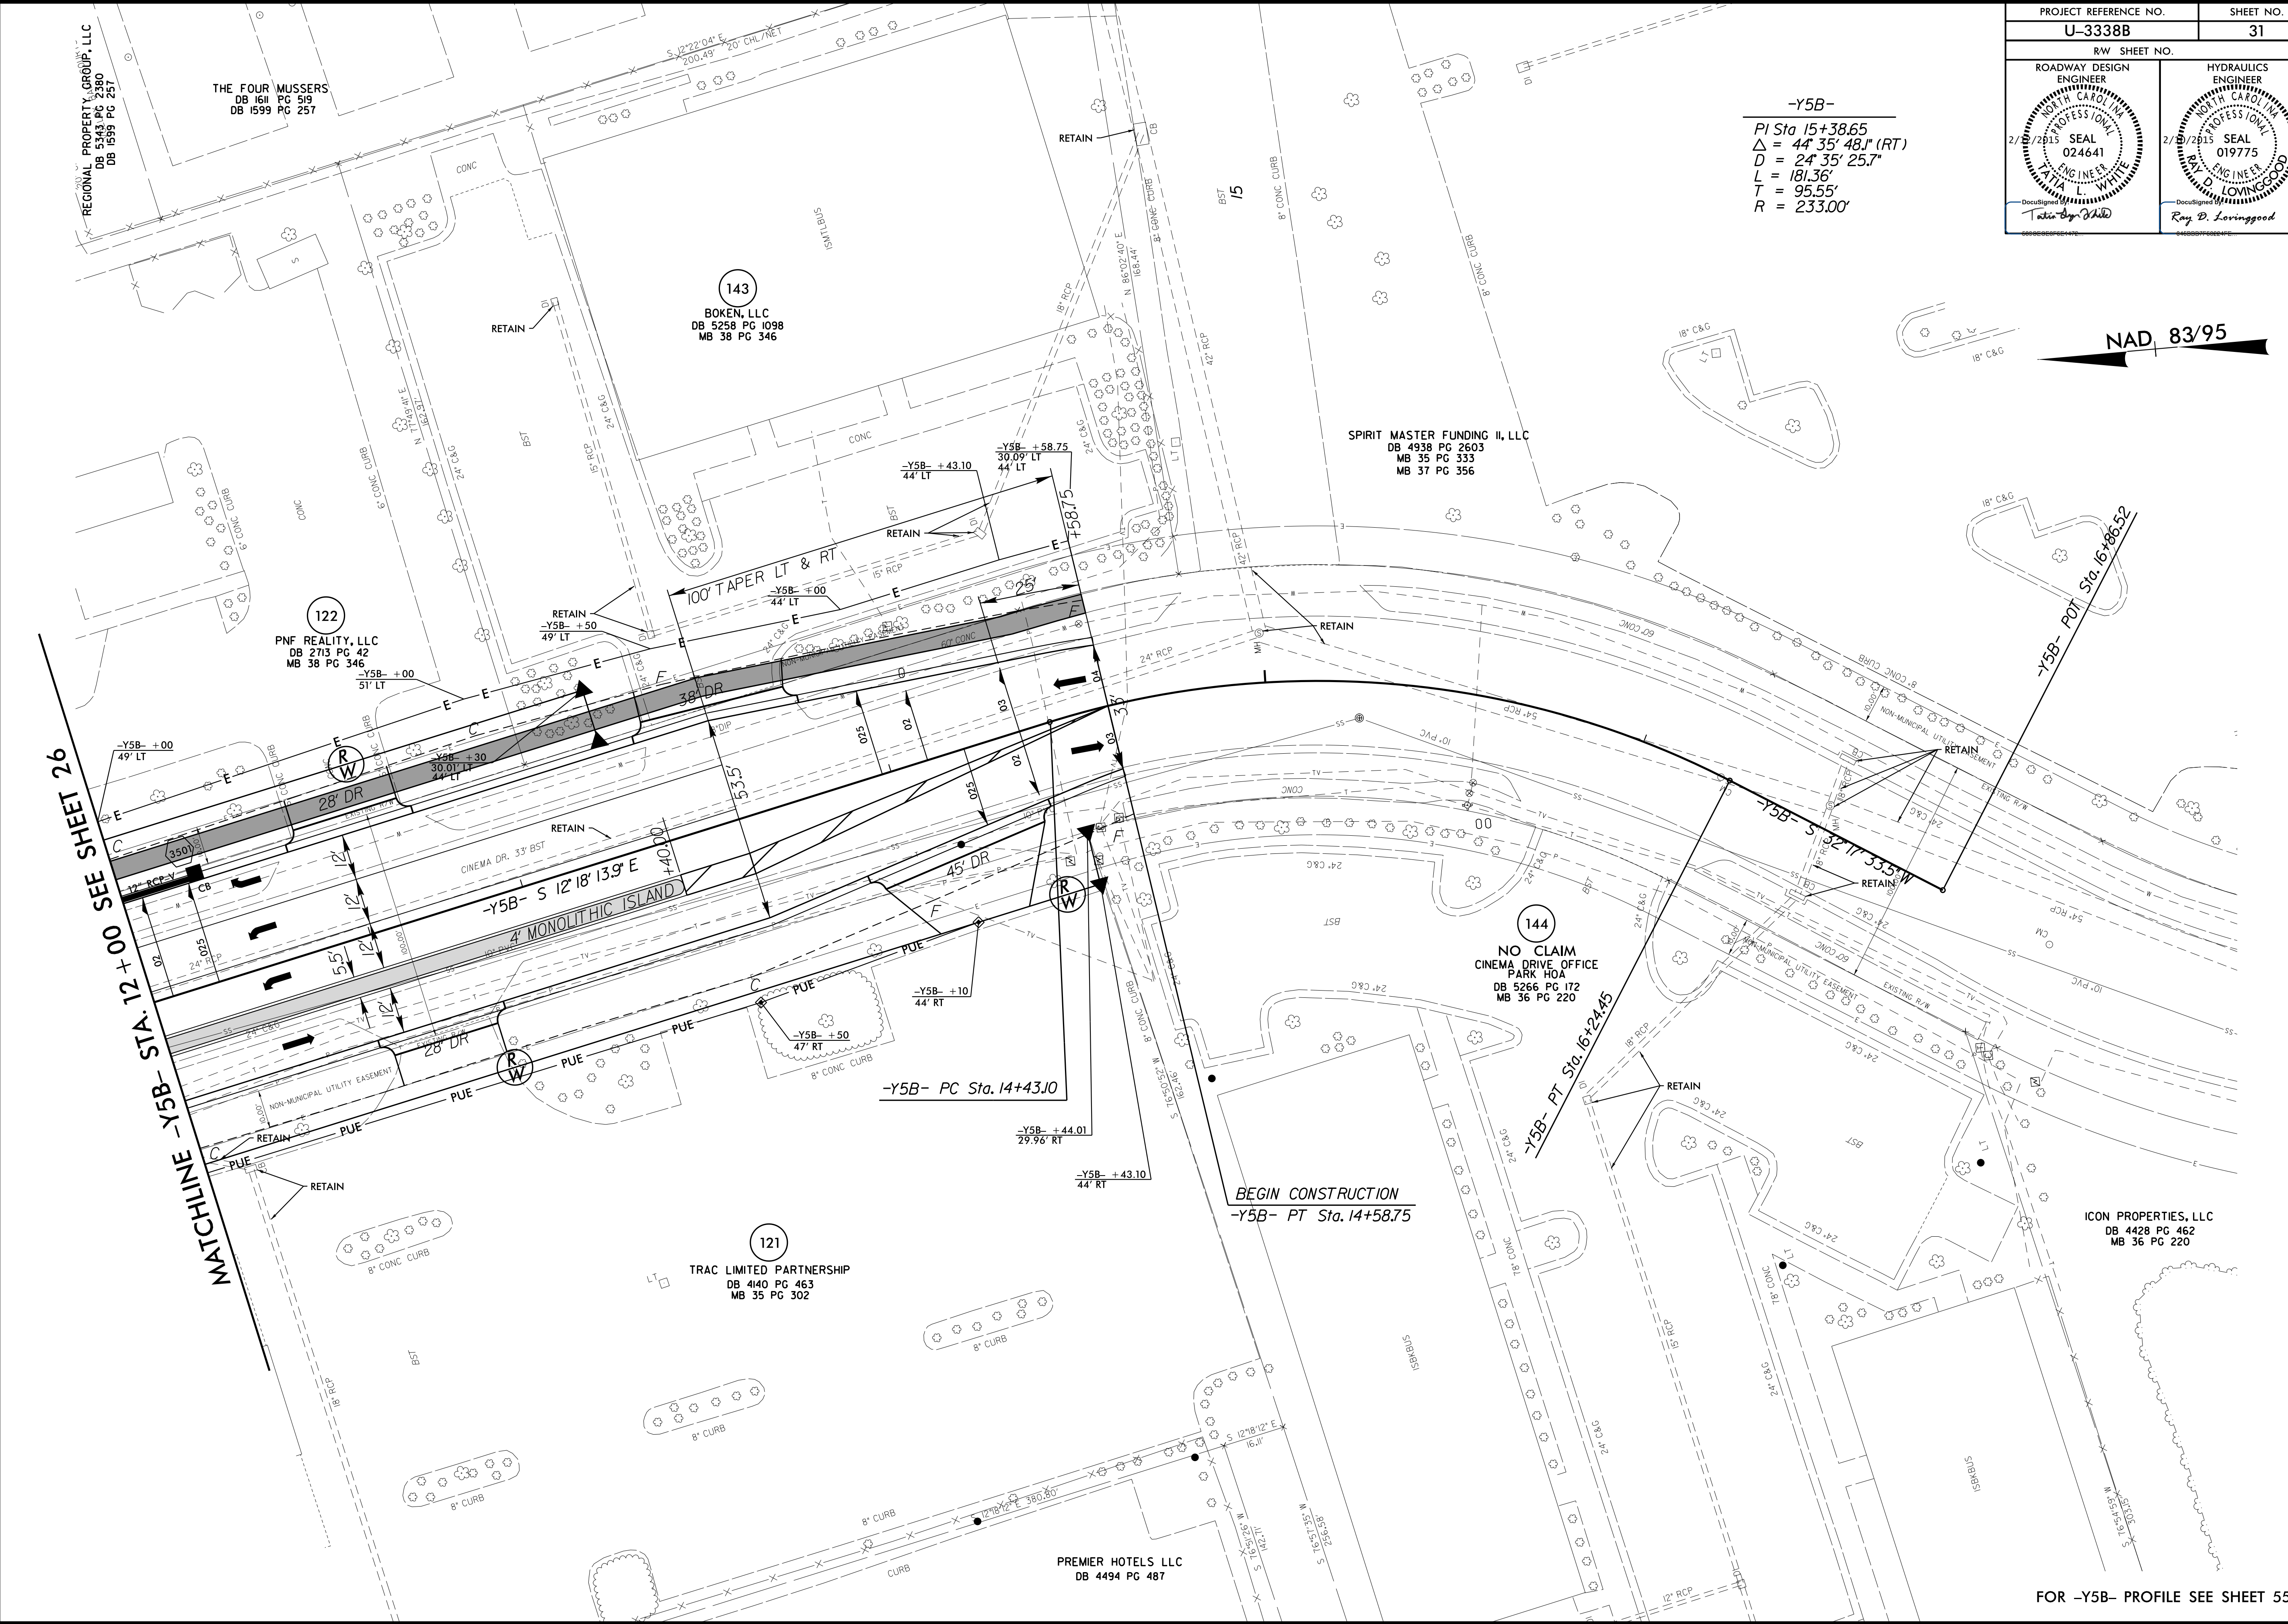

8/17/99
 13 JAN 2015 14:18
 333338B.rdl.psh.s31.dgn
 333338B.rdl.psh.s31.dgn

FOR -Y5B- PROFILE SEE SHEET 55