
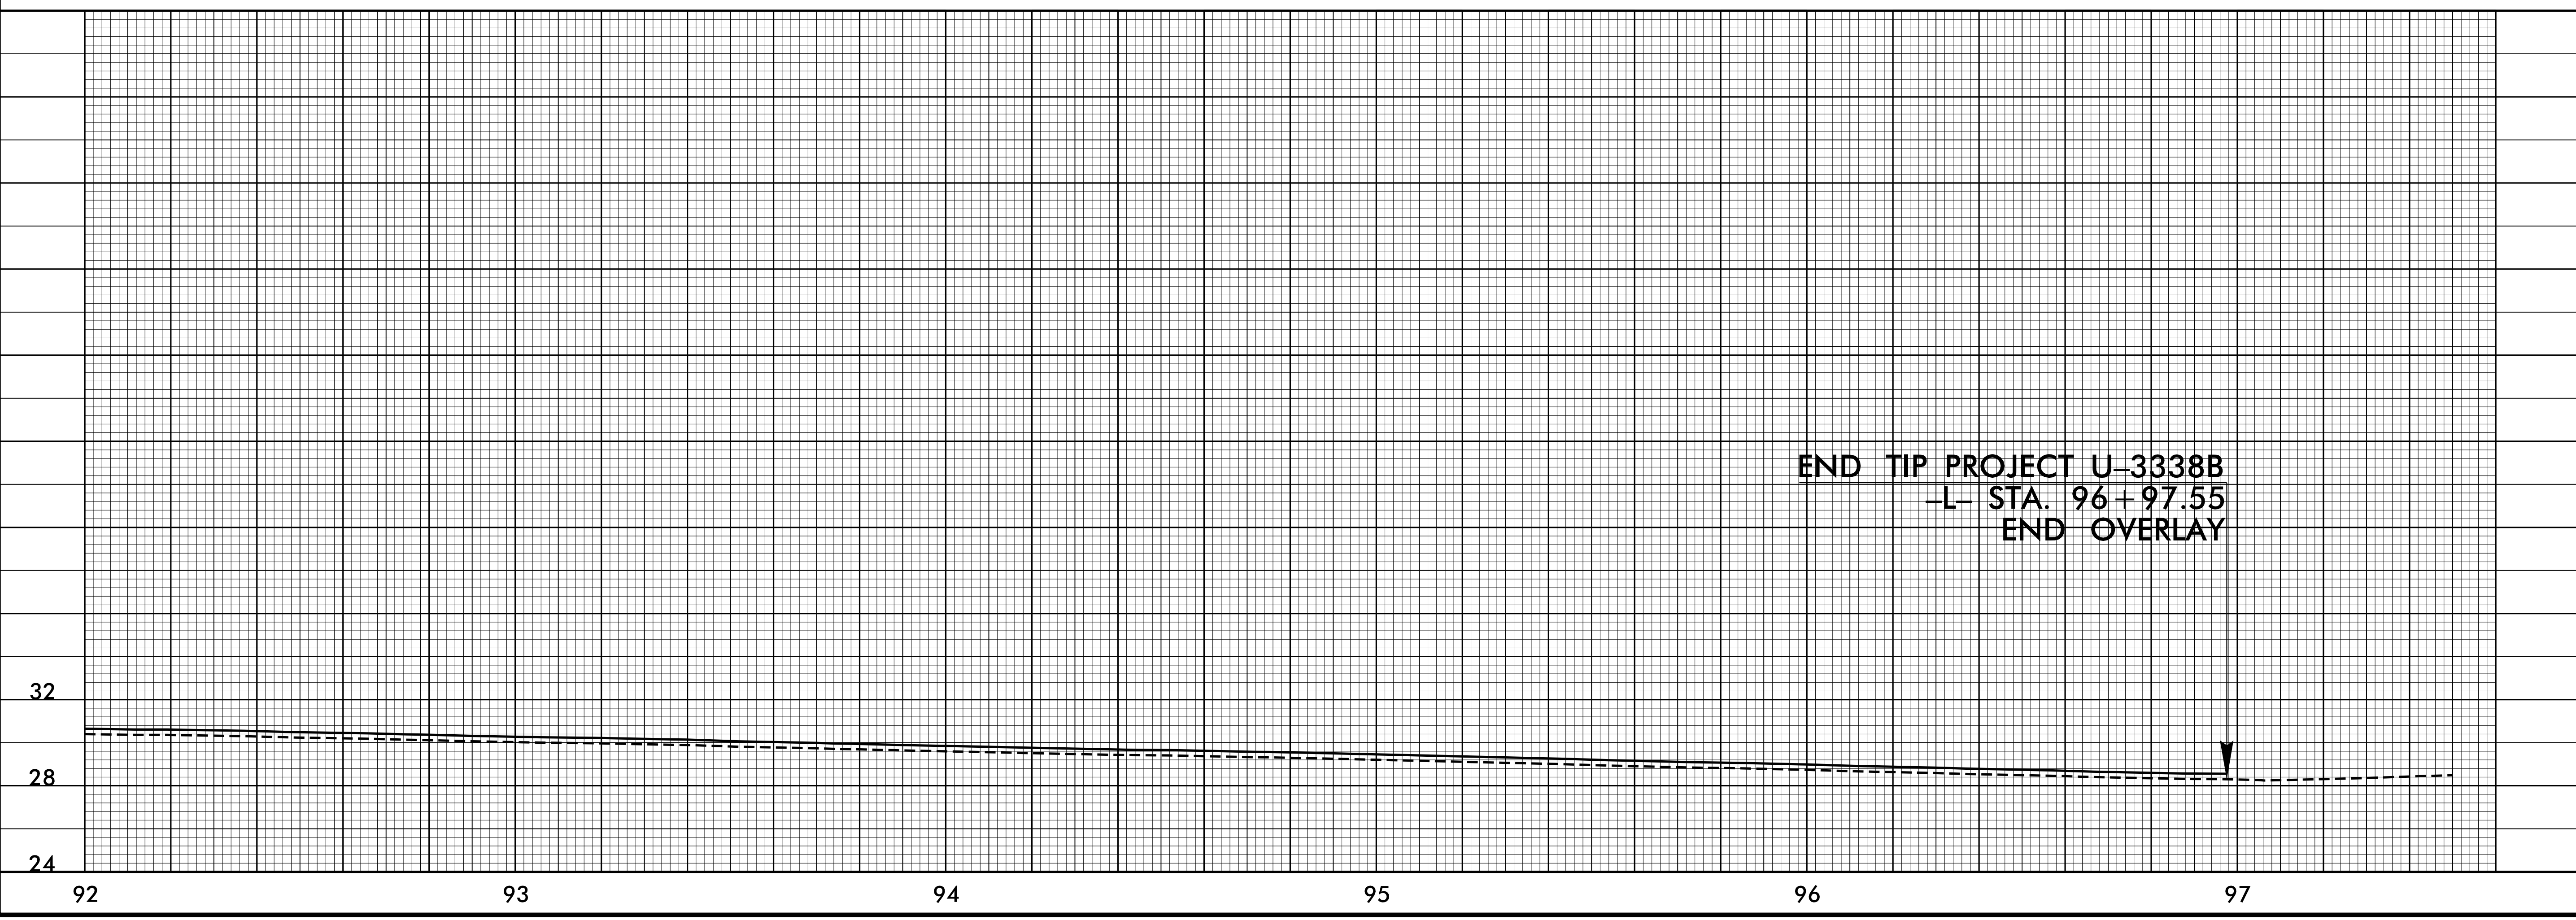
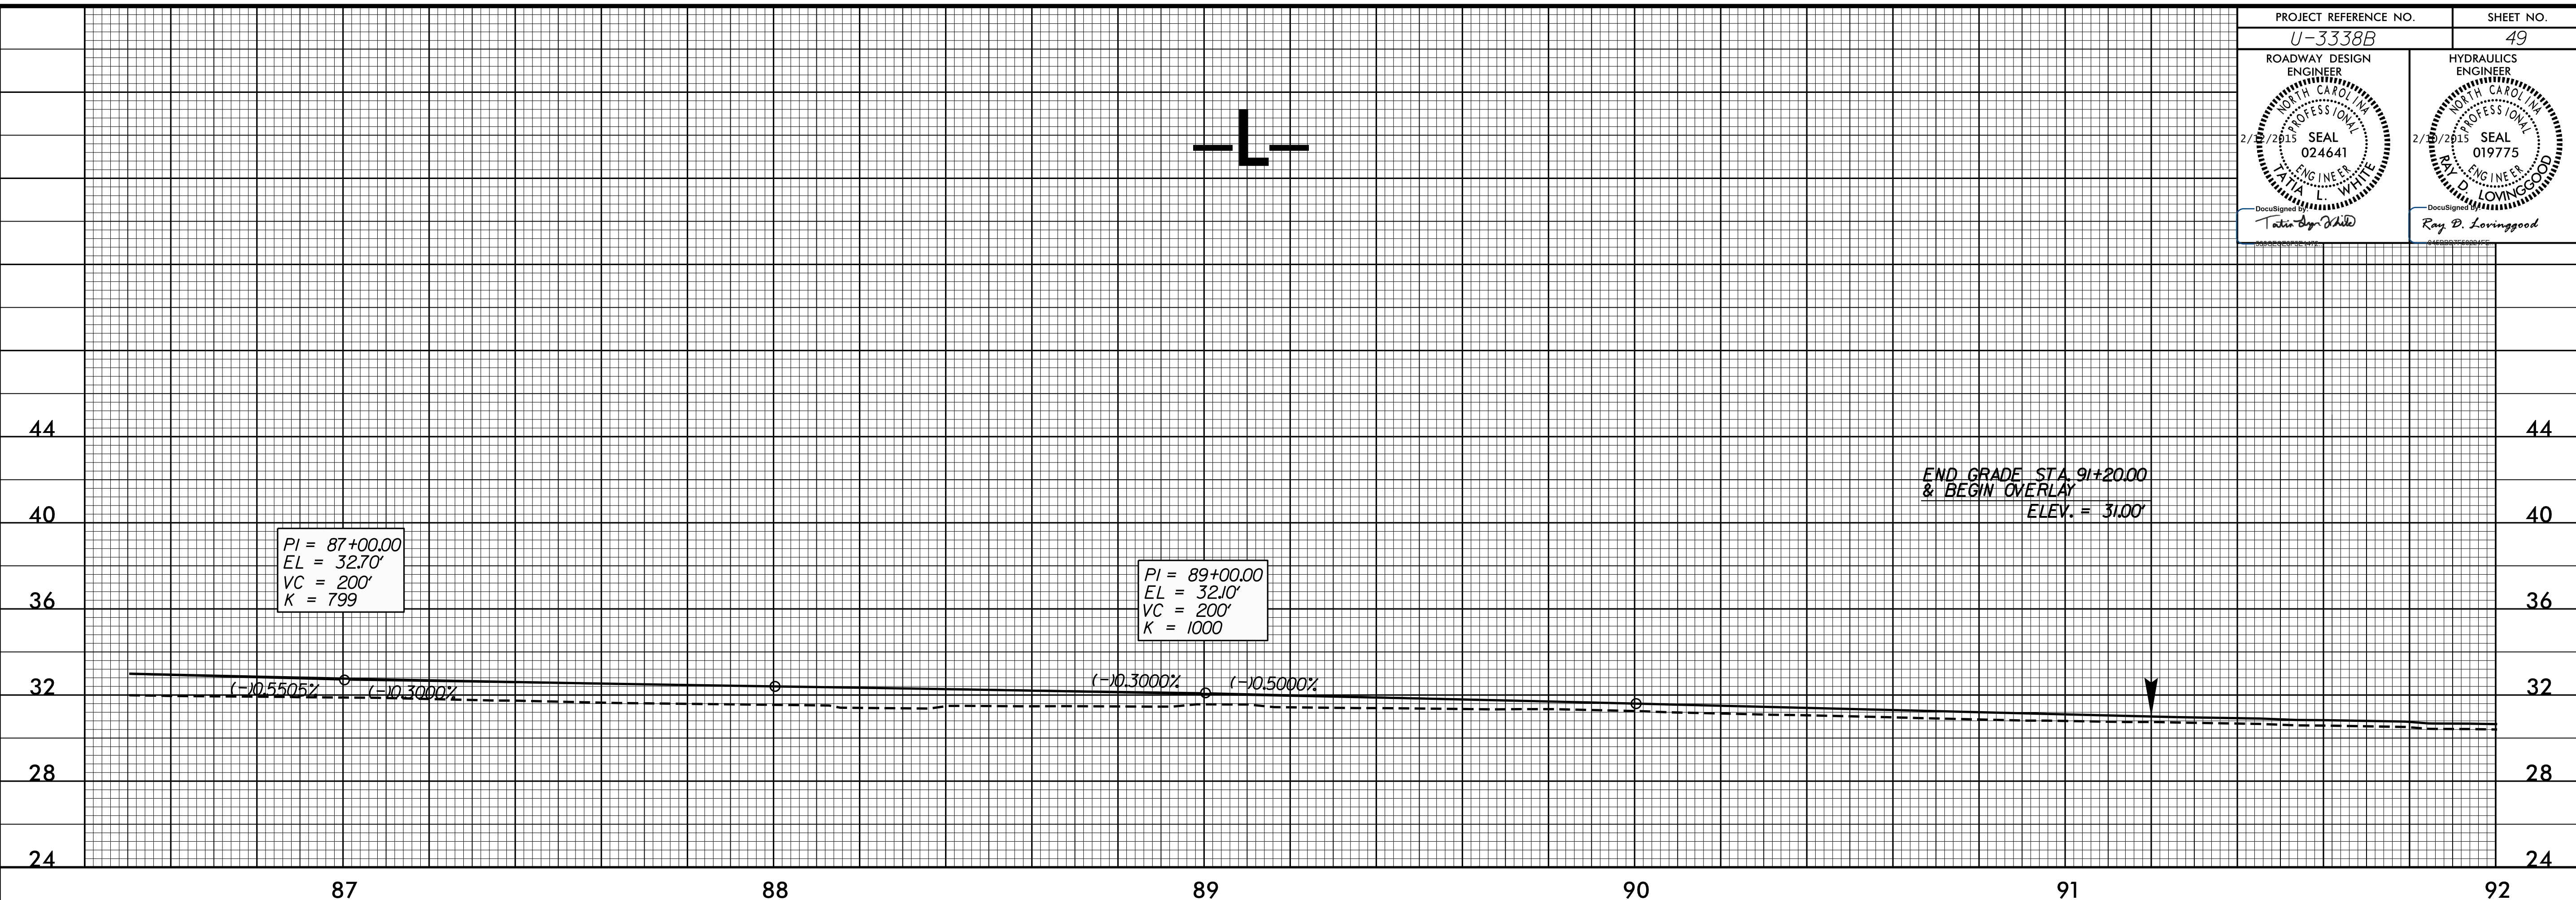


PROJECT REFERENCE NO. U-3338B	SHEET NO. 49
ROADWAY DESIGN ENGINEER TATIA L. WHITE 2/28/2015 SEAL 024641	HYDRAULICS ENGINEER RAY D. LOVINGOOD 2/28/2015 SEAL 019775

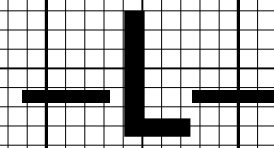

5/28/99

13-JAN-2015 14:16 \\s3338b_rdy-pf1.dgn