
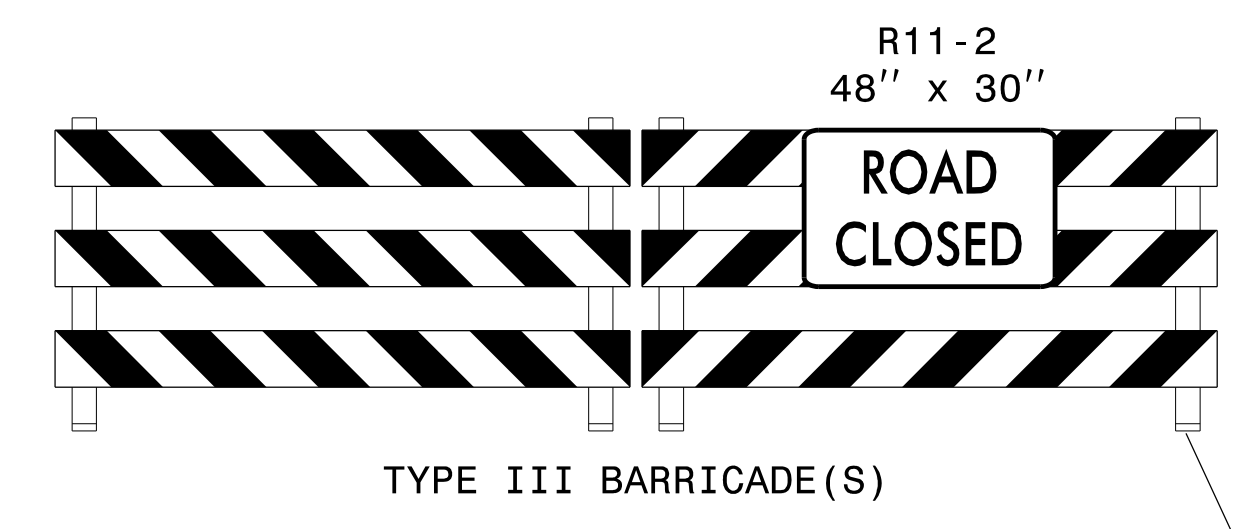



CONSTRUCTION

PROJ. REFERENCE NO.	SHEET NO.
U-3338B	TMP-12


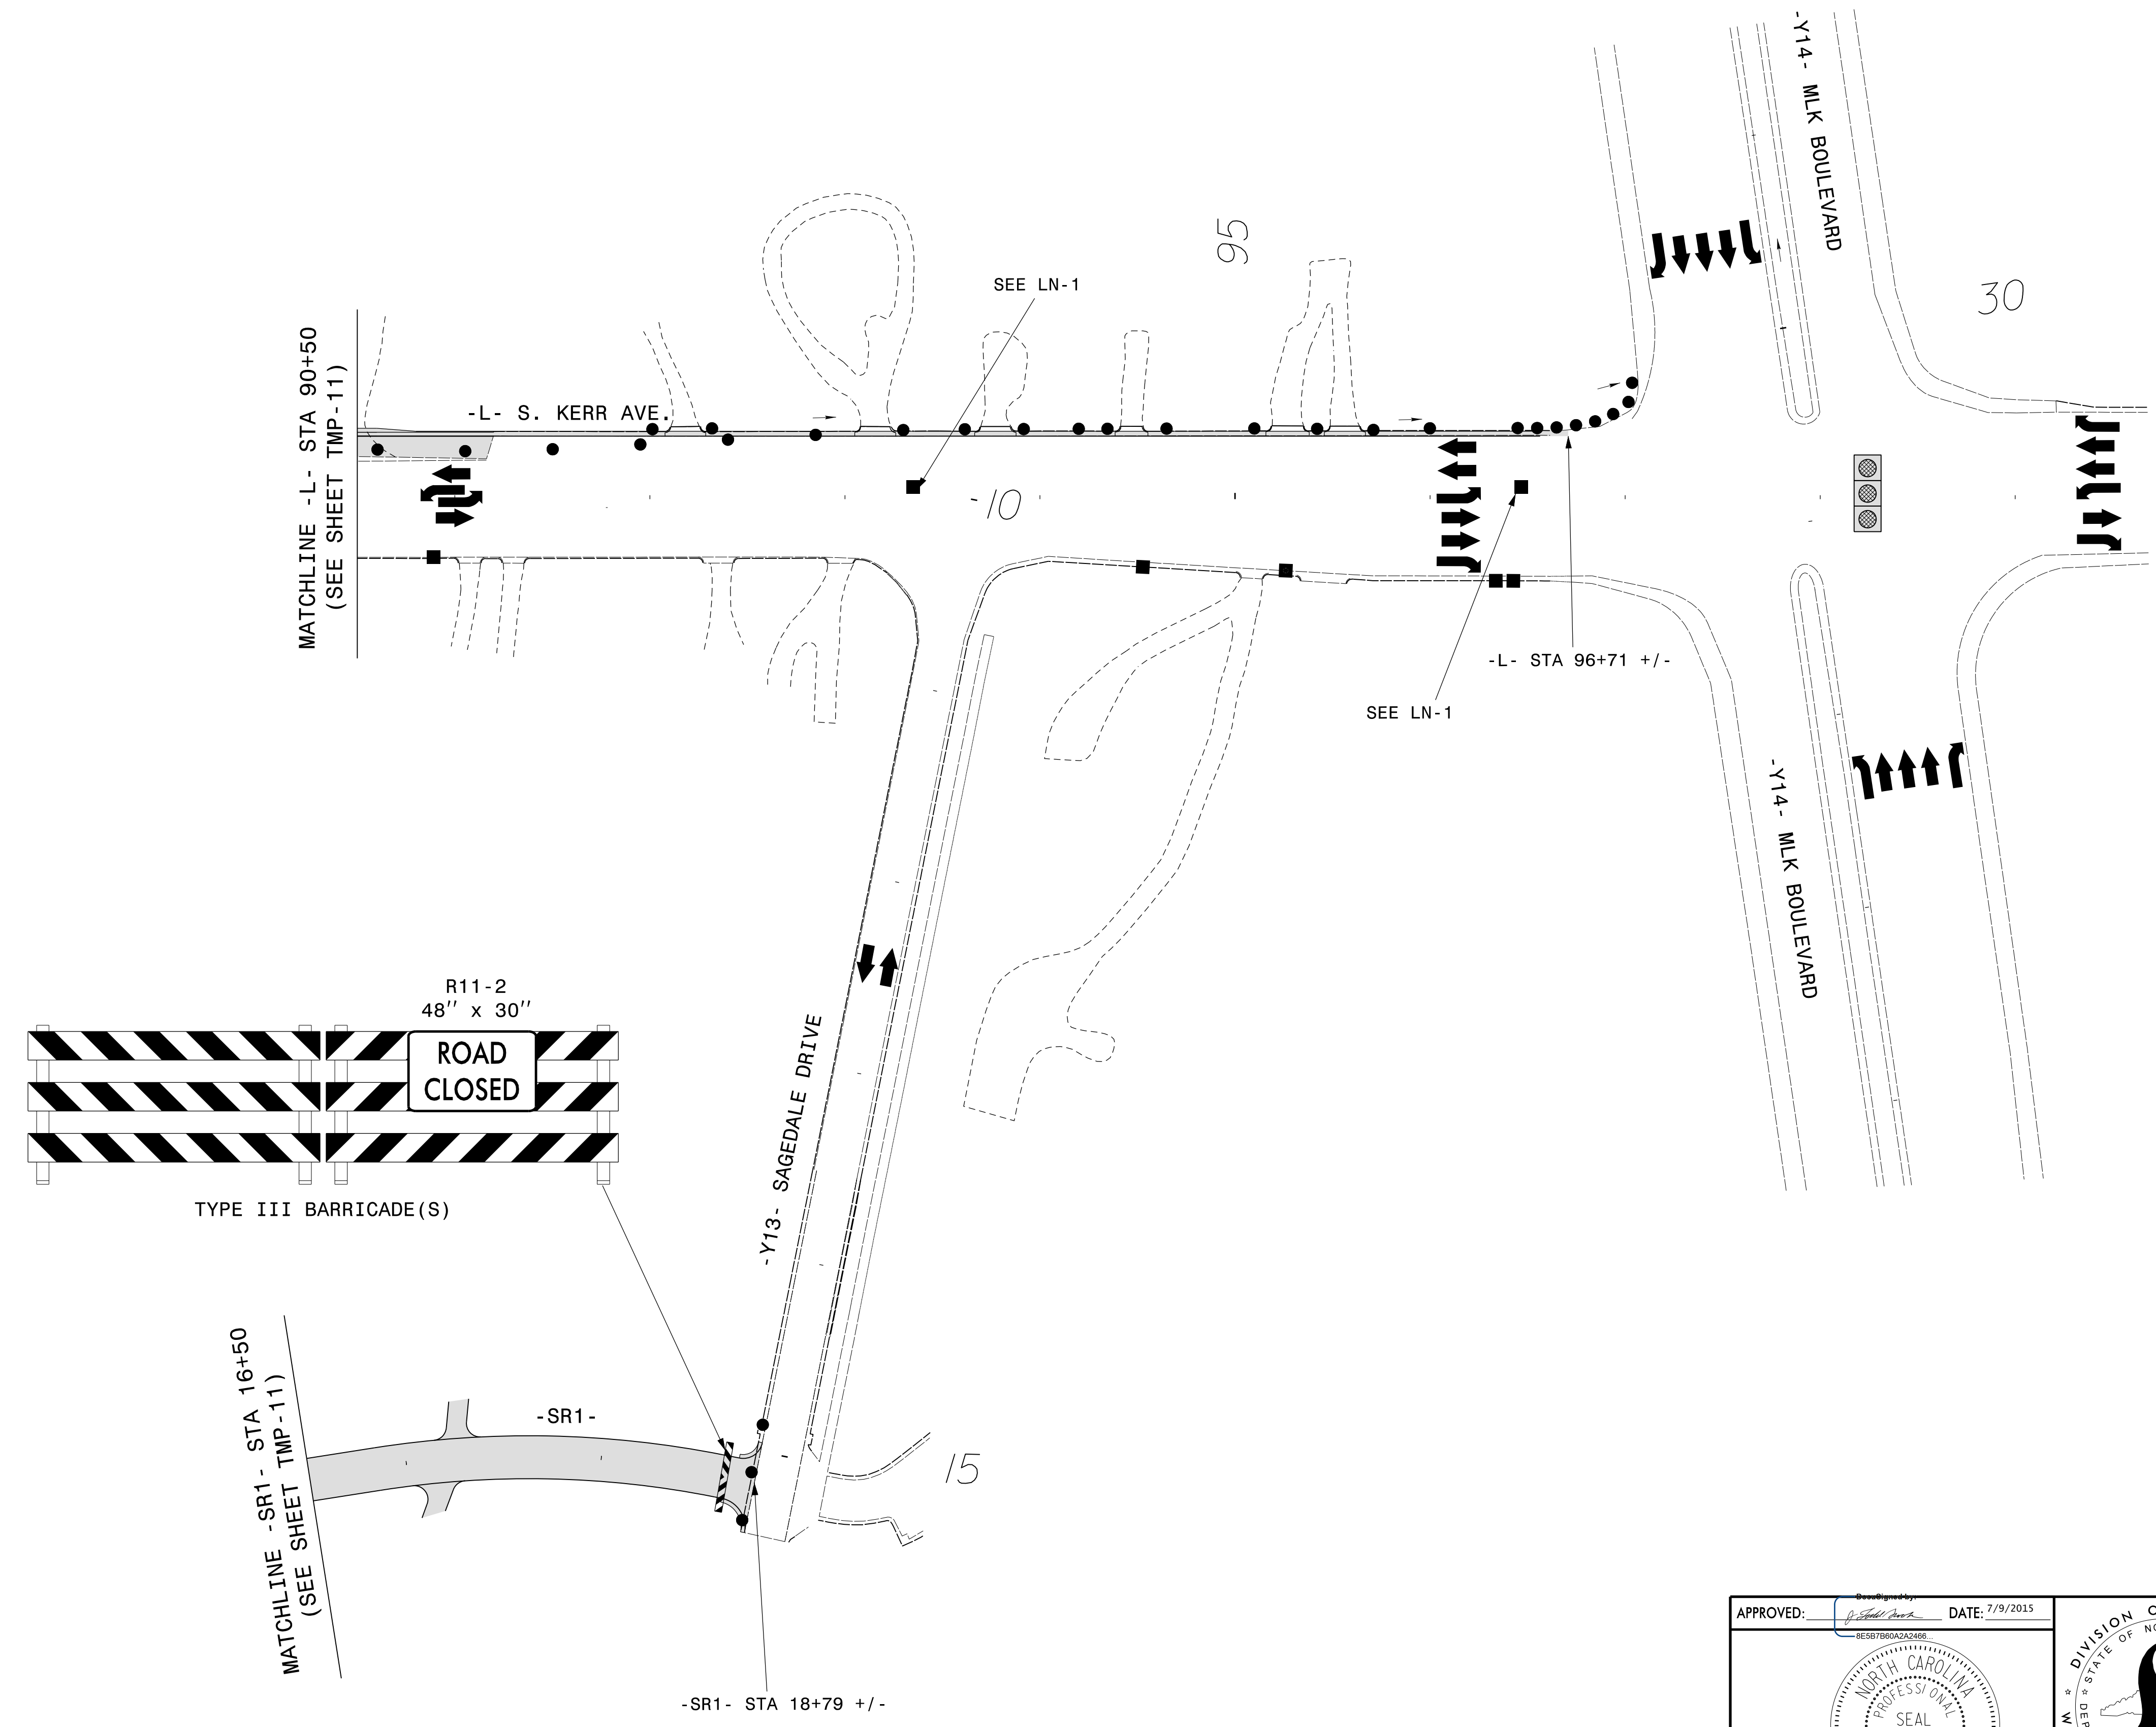


09 JUL 2015 15:37
 C:\Users\pct\OneDrive\Documents\Projects\U-3338B Kerr TMP\FOR NCDOT\U3338B_TC_TCP_I2.dgn
 AT DUS230140

ATKINS 1616 EAST MILLBROOK ROAD, SUITE 310
 RALEIGH, NORTH CAROLINA 27609
 (919) 876-6888 NCBEES #F-0326

APPROVED:  DATE: 7/9/2015

RES: 6780224206

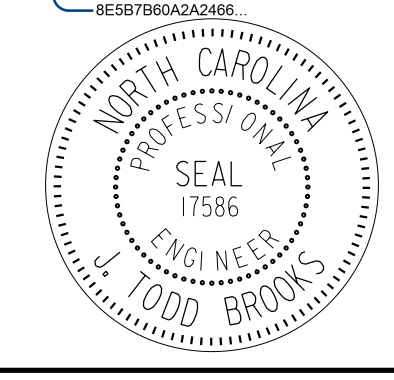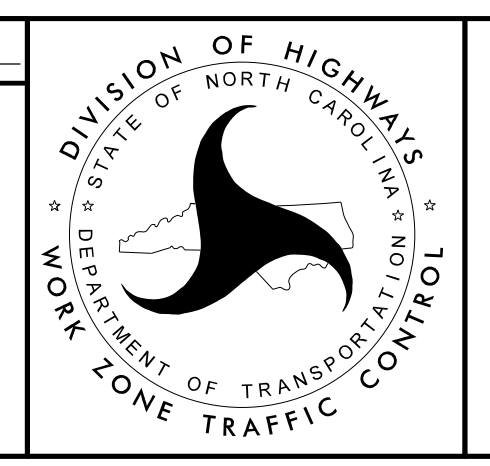PHASE I DETAIL