
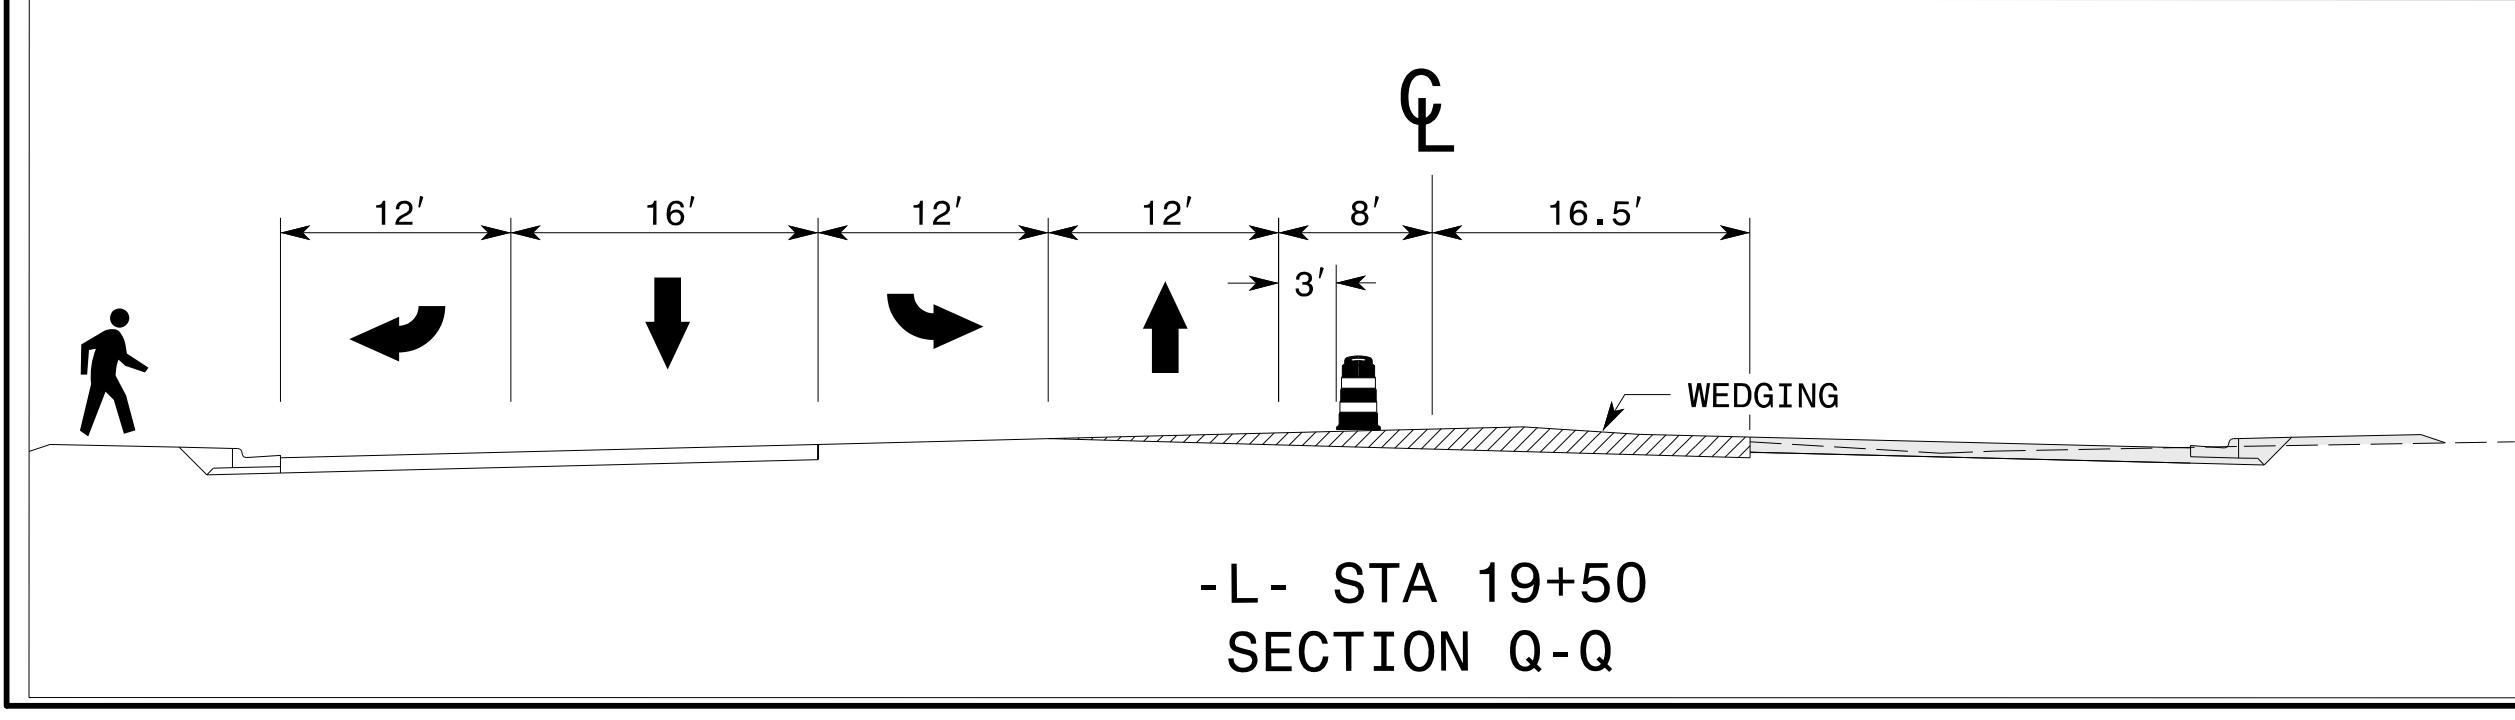
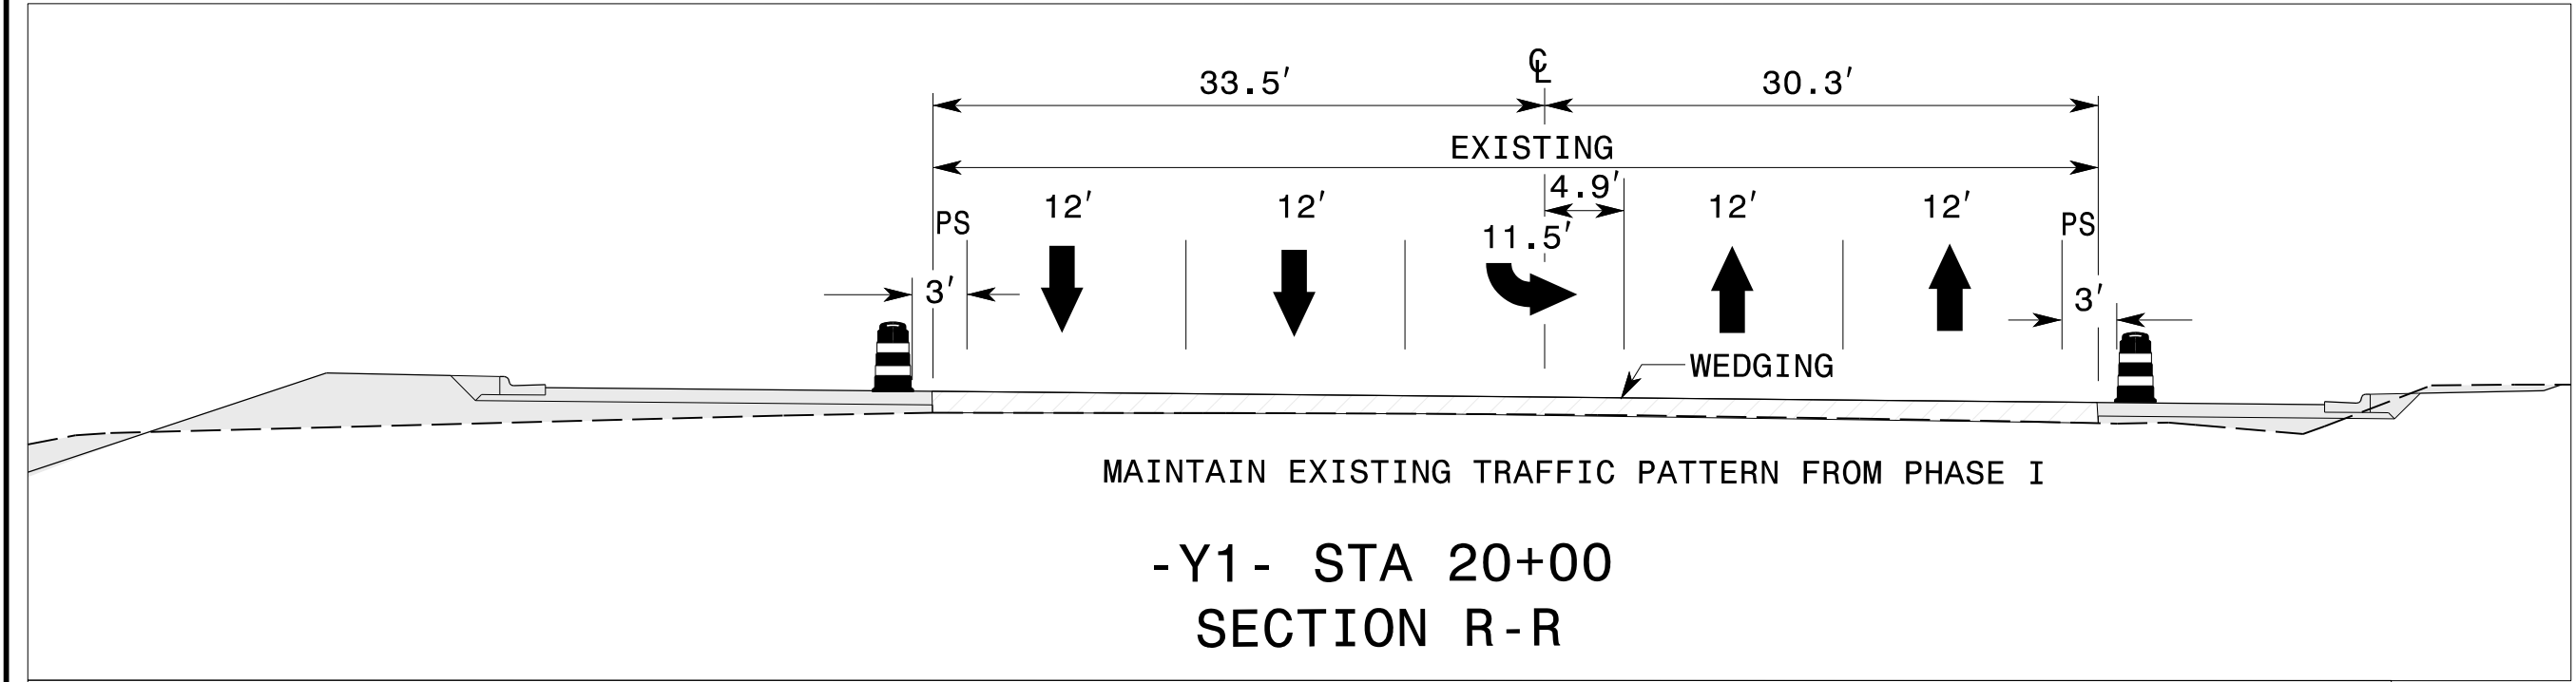
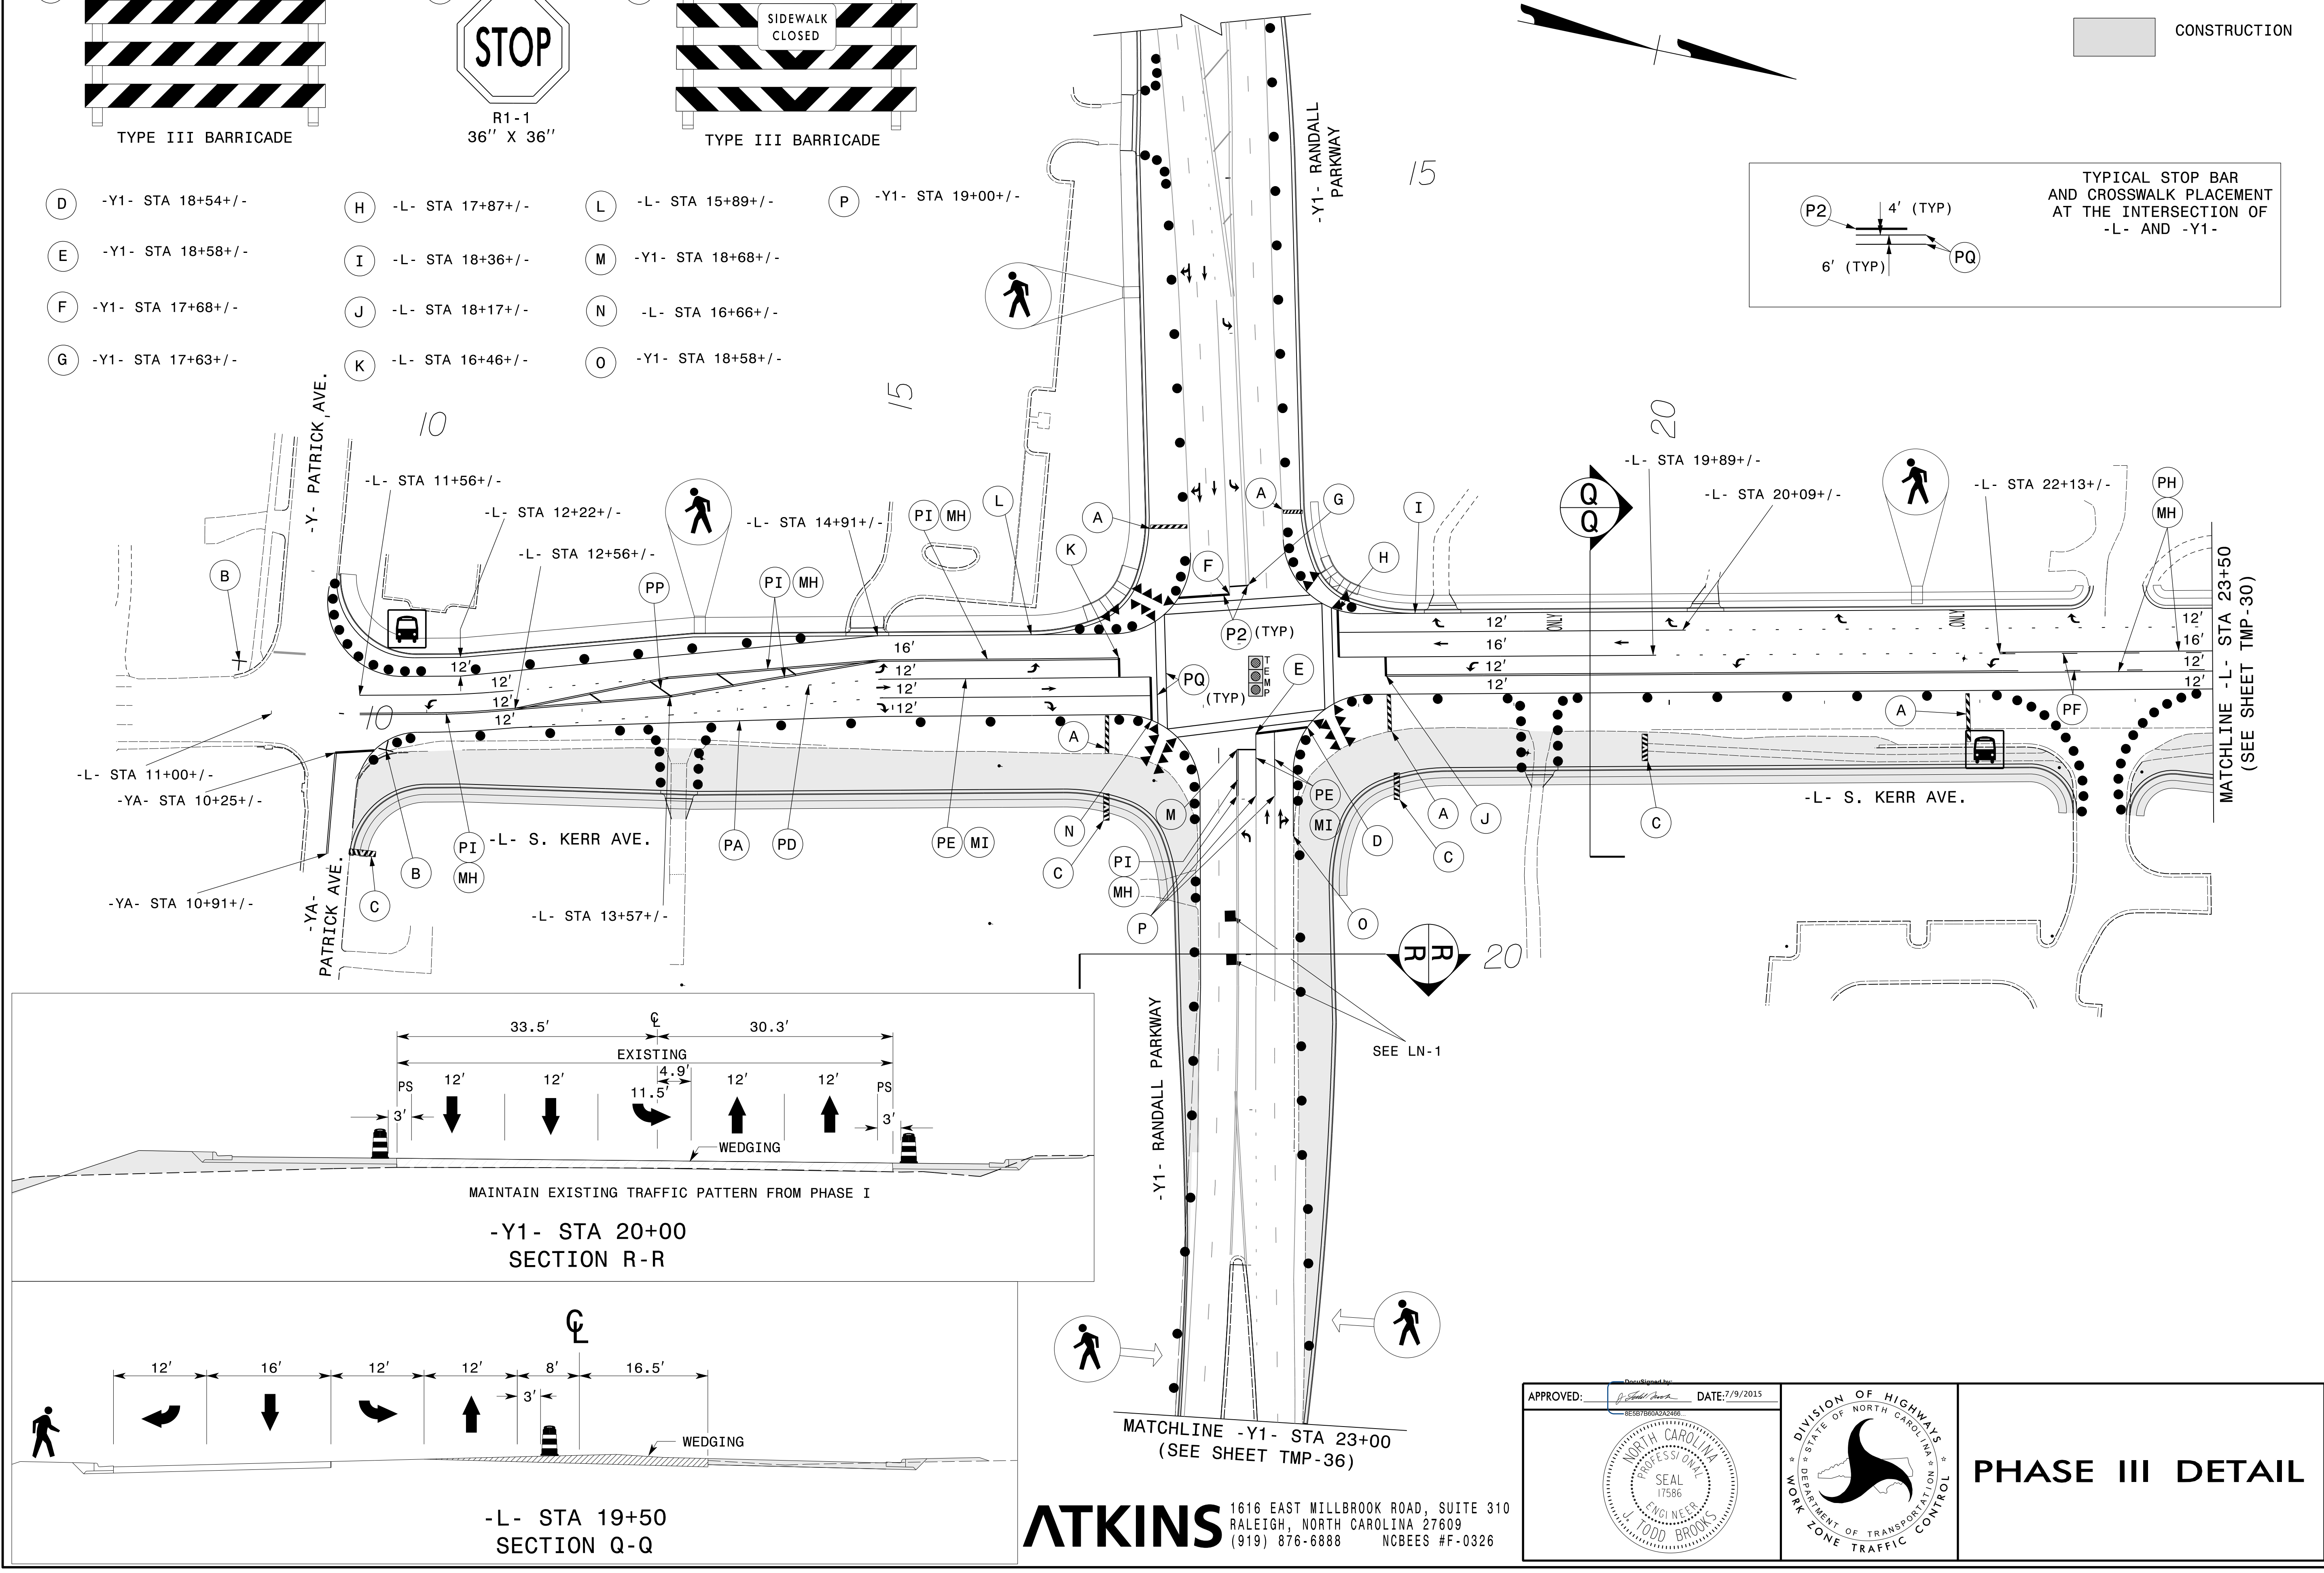



- D -Y1- STA 18+54+/-
- E -Y1- STA 18+58+/-
- F -Y1- STA 17+68+/-
- G -Y1- STA 17+63+/-
- H -L- STA 17+87+/-
- I -L- STA 18+36+/-
- J -L- STA 18+17+/-
- K -L- STA 16+46+/-
- L -L- STA 15+89+/-
- M -Y1- STA 18+68+/-
- N -L- STA 16+66+/-
- O -Y1- STA 18+58+/-
- P -Y1- STA 19+00+/-

CONSTRUCTION

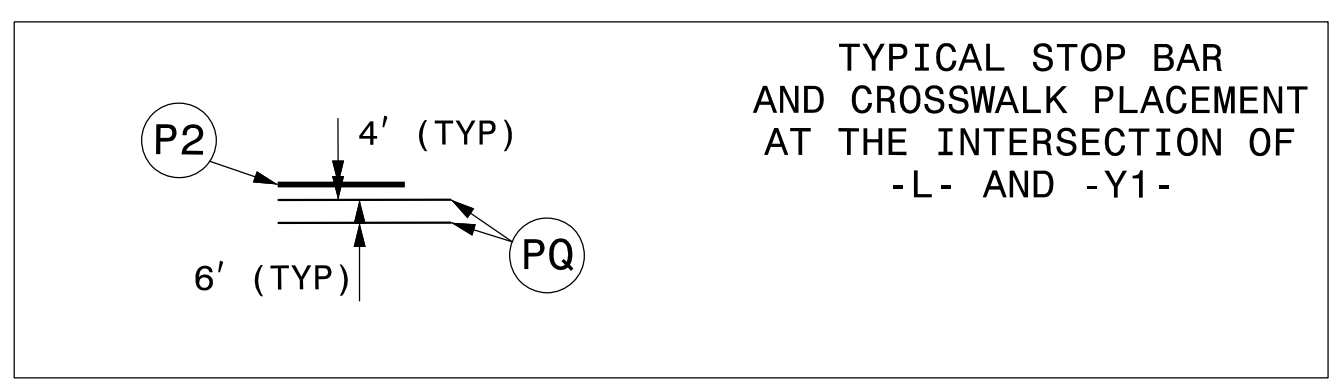

APPROVED: DATE: 7/9/2015

NORTH CAROLINA PROFESSIONAL ENGINEER SEAL 17586
TODD BROOKS

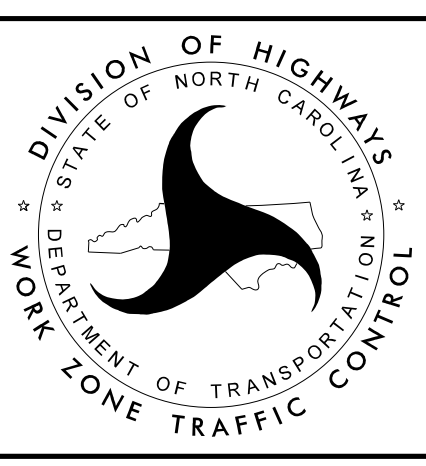

PHASE III DETAIL

ATKINS 1616 EAST MILLBROOK ROAD, SUITE 310
 RALEIGH, NORTH CAROLINA 27609
 (919) 876-6888 NCBEES #F-0326

09 JUL 2015 15:38
 O:\Projects\100036772 U-3338B Kerr TMP FOR NCDOT\U3338B_TC_TCP_29.dgn
 AT DUS29140