
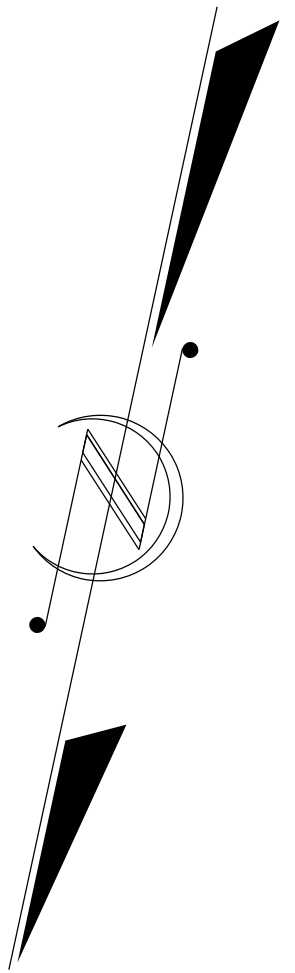
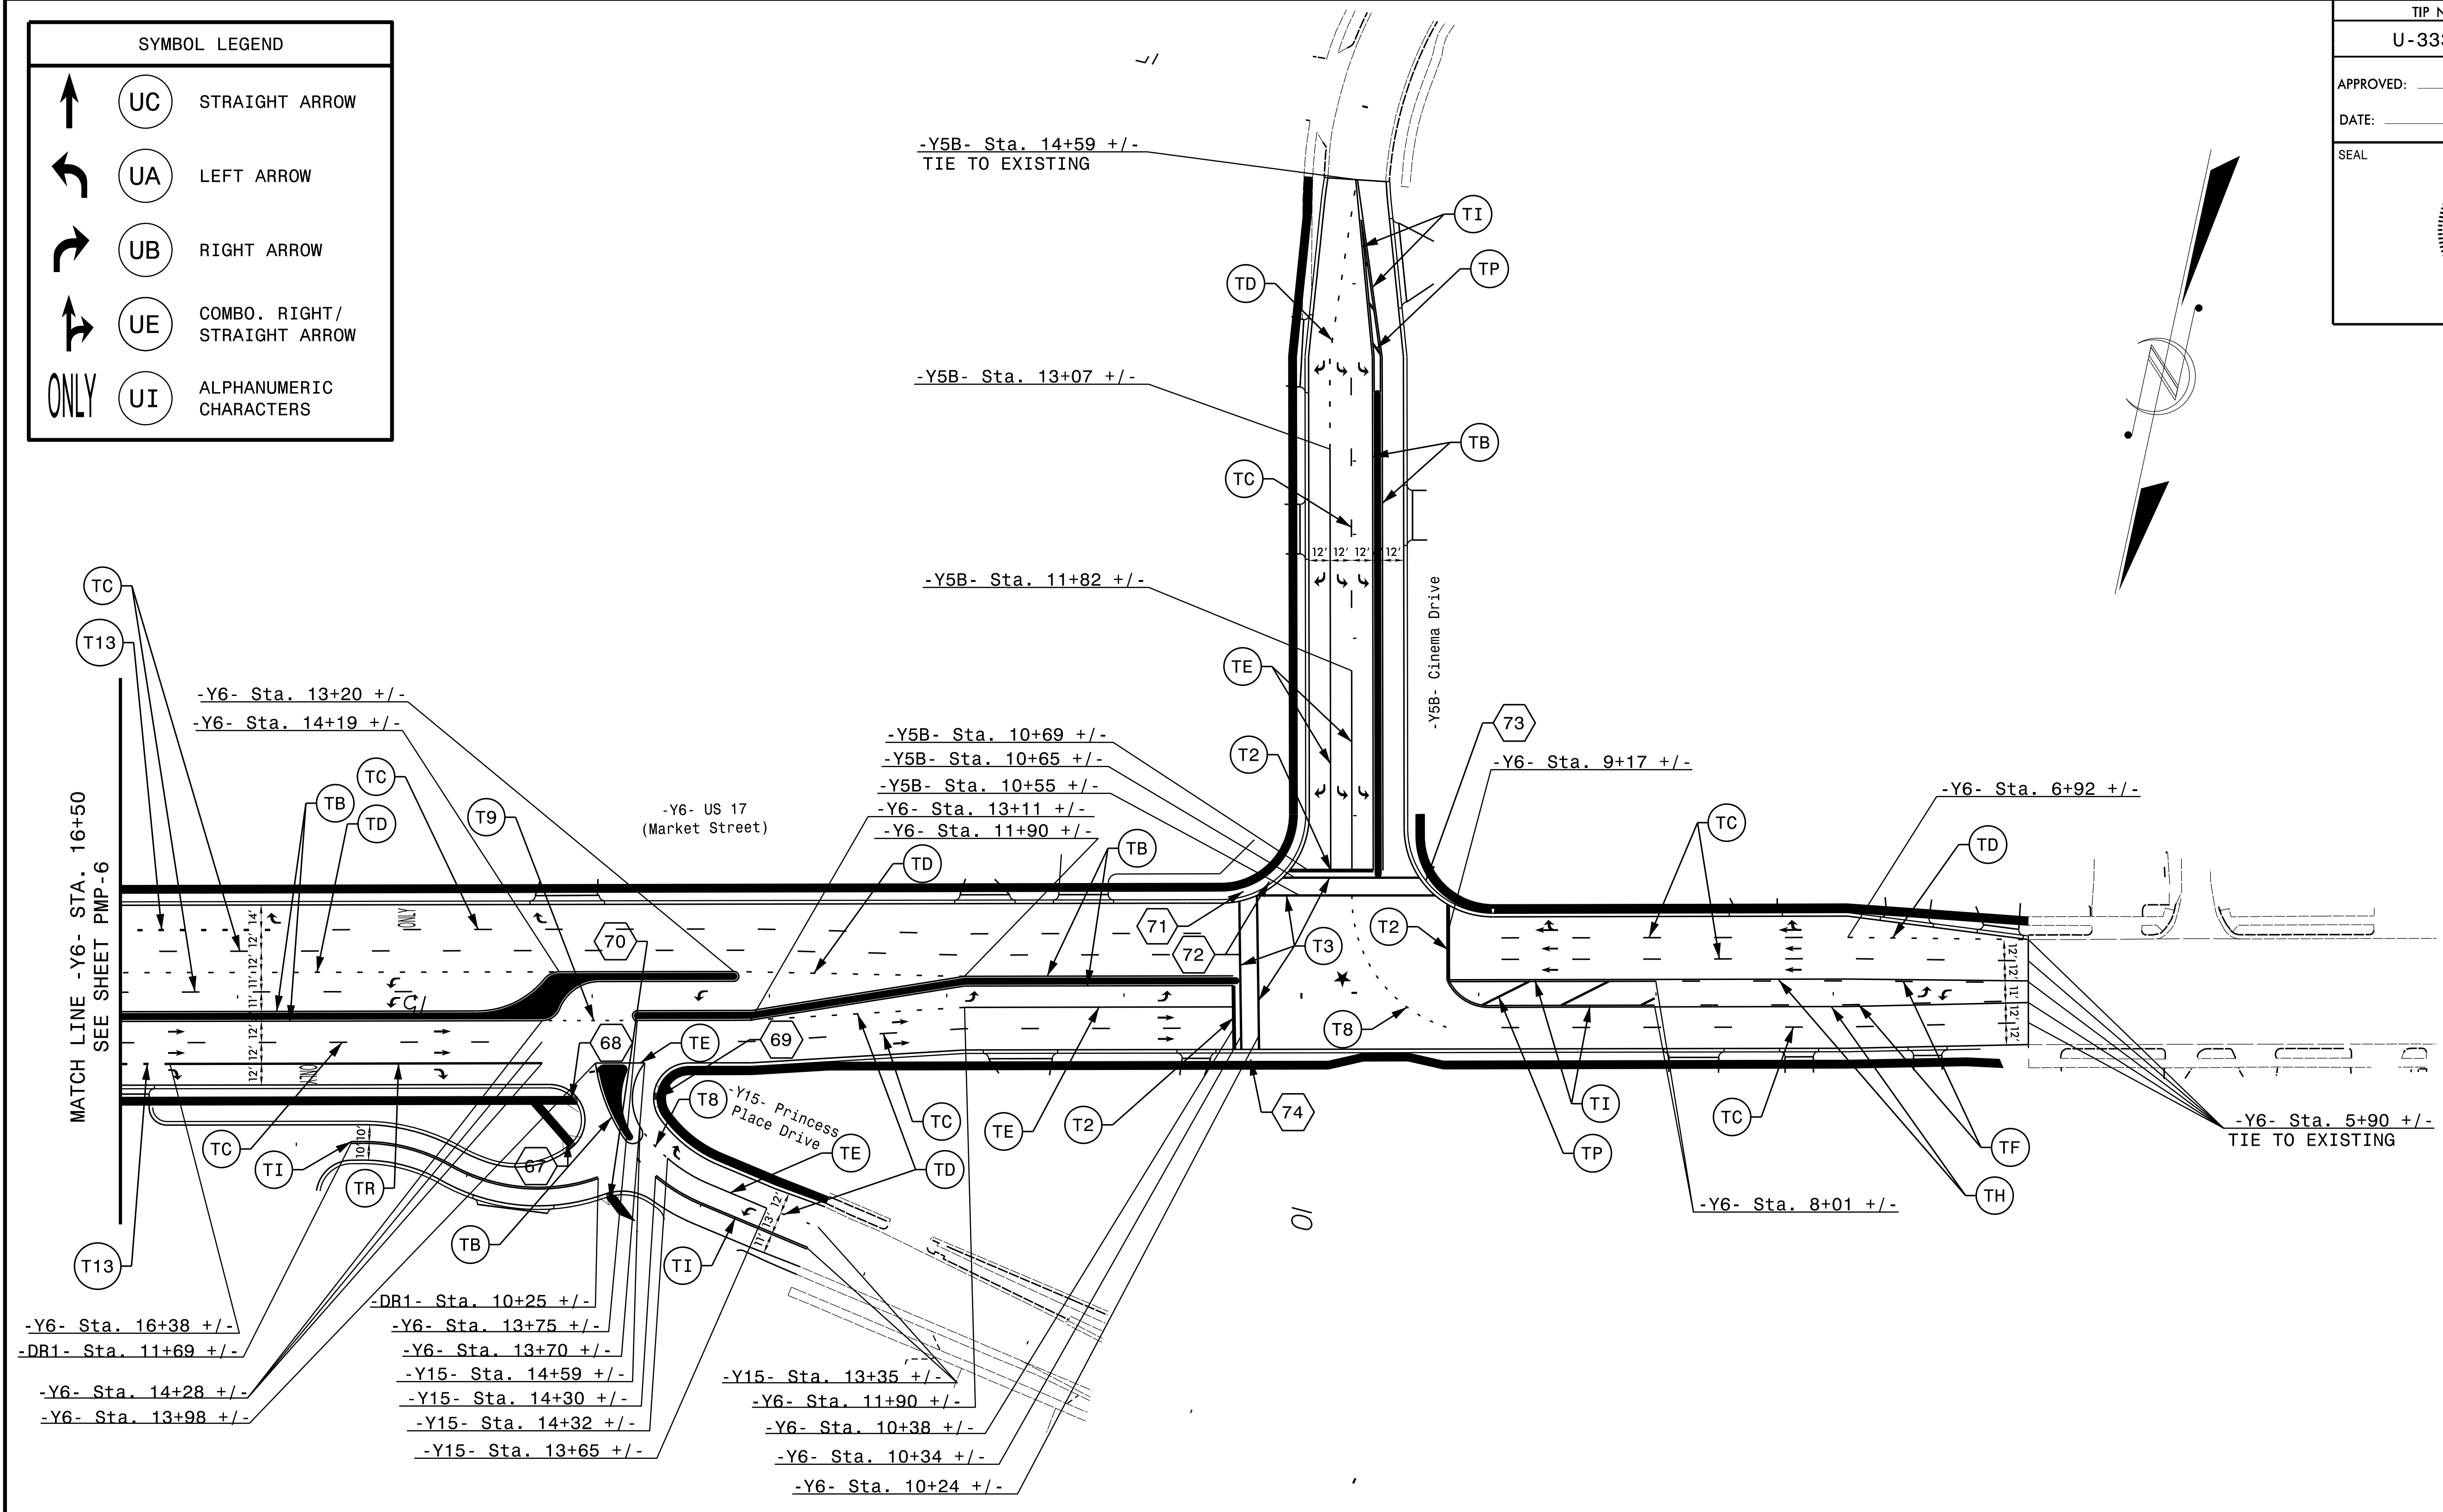


TIP NO.	SHEET NO.
U-3338B	PMP - 11
APPROVED:	DocuSigned by: William J. Hamilton A0680D704648484
DATE:	1/15/2015
SEAL	

SYMBOL LEGEND	
	UC STRAIGHT ARROW
	UA LEFT ARROW
	UB RIGHT ARROW
	UE COMBO. RIGHT/ STRAIGHT ARROW
ONLY	UI ALPHANUMERIC CHARACTERS



Prepared in the offices of:

RAMEY KEMP & ASSOCIATES, INC.
 Transportation Engineers
 5808 Farrington Place, Suite 100
 Raleigh, North Carolina 27609
 919-872-2115 Tel, 919-872-5416 Fax
 www.rameykemp.com

PAVEMENT MARKING DETAIL