


8/17/99

92 JAN-2015 16:24 D:\s19\U-3338b-EC.upsh.s37.dgn
R:\m\p\m\p\U-3338b-EC.upsh.s37.dgn

PROJECT REFERENCE NO.		SHEET NO.	
U-3338B		EC-75/CONST.37	
RW SHEET NO.			
ROADWAY DESIGN ENGINEER		HYDRAULICS ENGINEER	

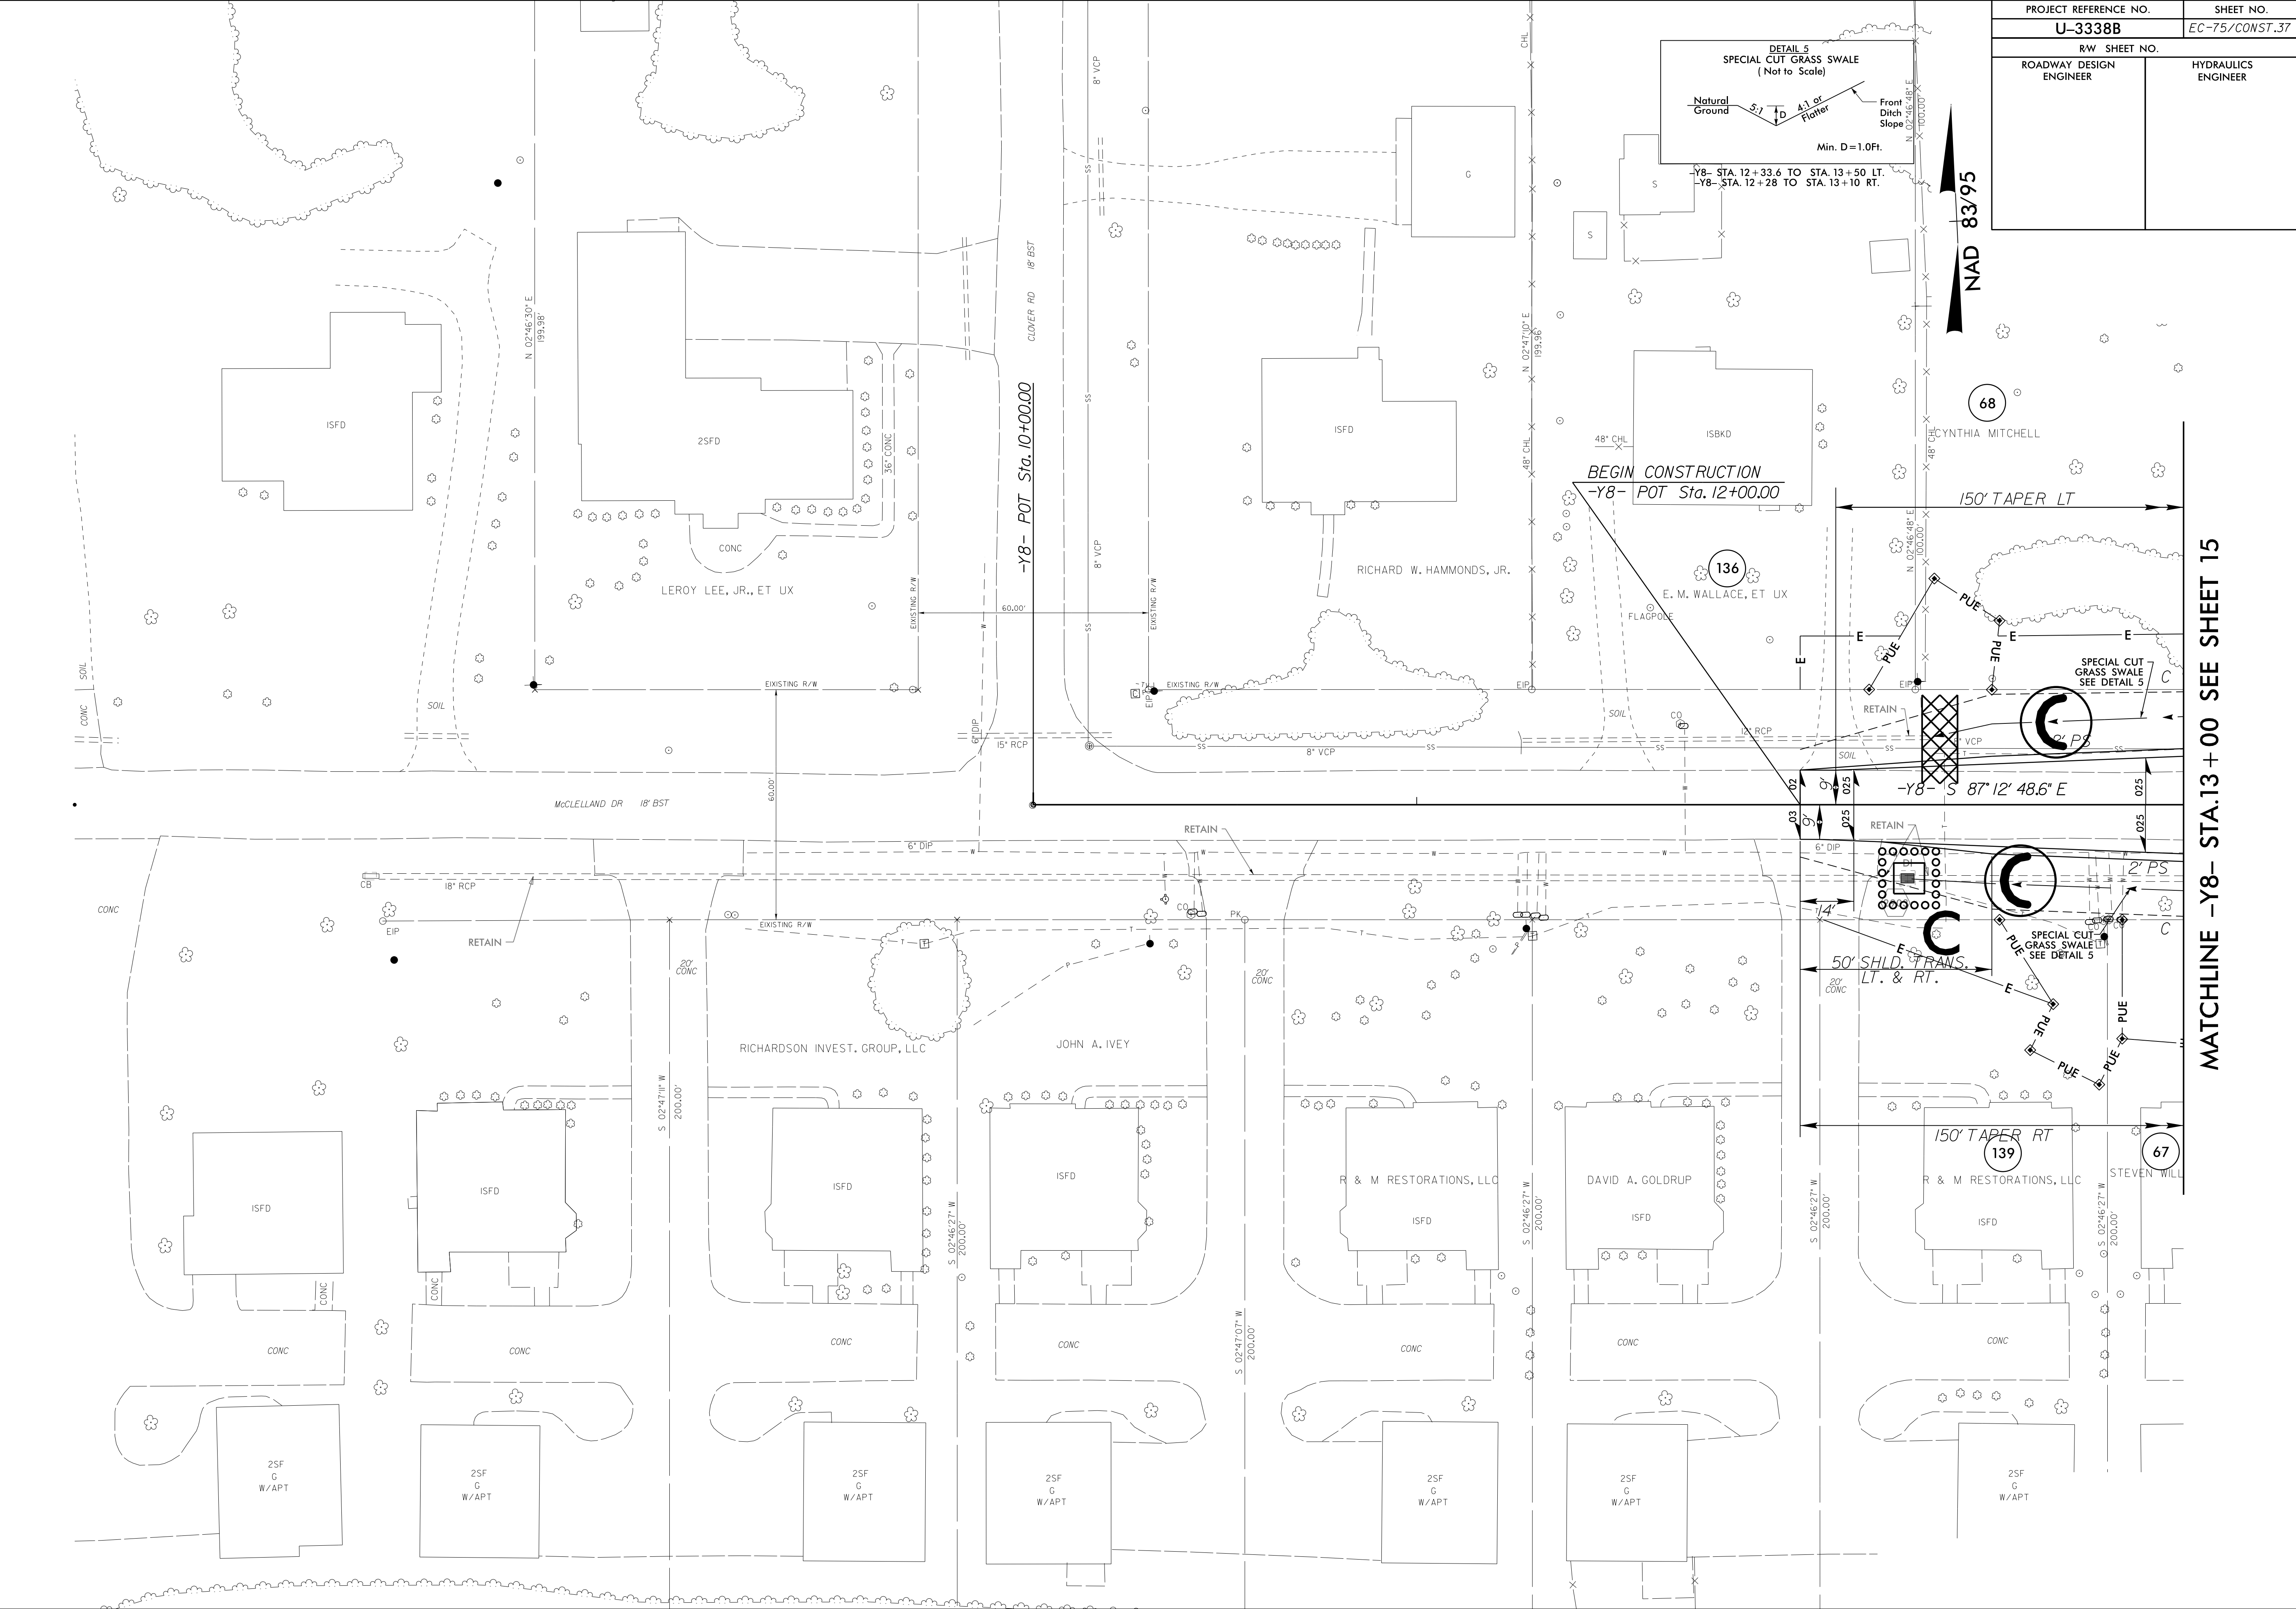

MATCHLINE -Y8- STA. 13+00 SEE SHEET 15