


- NOTES:**
1. INSTALL FIBER-OPTIC JUMPERS.
 2. FIELD-VERIFY EXISTING TERMINATIONS.

COLOR CODE		LEGEND	
TABLE A	TABLE B		
(1) BLUE	(7) RED	X = FUSION SPlice INDIVIDUAL FIBER	
(2) ORANGE	(8) BLACK	C = CAP AND SEAL	
(3) GREEN	(9) YELLOW	EXPRESS = EXPRESS ENTIRE BUFFER TUBE THROUGH WITHOUT CUTTING	
(4) BROWN	(10) VIOLET	BUFFER SPlice = SPlice ALL FIBERS IN BUFFER TUBE COLOR TO COLOR	
(5) SLATE	(11) ROSE		
(6) WHITE	(12) AQUA		

- NOTES**
1. UNUSED FIBERS LEFT COILED AND STORED IN SPlice TRAY
 2. UNUSED BUFFER TUBES LEFT COILED AND STORED IN SPlice ENCLOSURE
 3. TRANSCEIVER TERMINATION CONFIGURATIONS ARE GENERIC. CONTRACTOR IS RESPONSIBLE FOR DETERMINING /ENSURING THE PROPER TERMINATIONS.
 4. ALL SPlices EXISTING UNLESS NOTED AS PROPOSED.

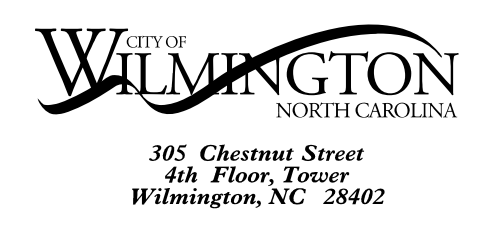

ATKINS 1616 EAST MILLBROOK ROAD, SUITE 310
 RALEIGH, NORTH CAROLINA 27609
 (919) 876-6888 NCBEEs #F-0326

Prepared for the Offices of: 750 N. Greenfield Pkwy, Garner, NC 27529	Kerr Avenue Splicing Details		SEAL
	Division 03 New Hanover County Wilmington	PLAN DATE: August 2013	
SCALE: NONE	REVISIONS	INIT. DATE	DocuSigned by: 1/5/2015 DATE SIG. INVENTORY NO.