
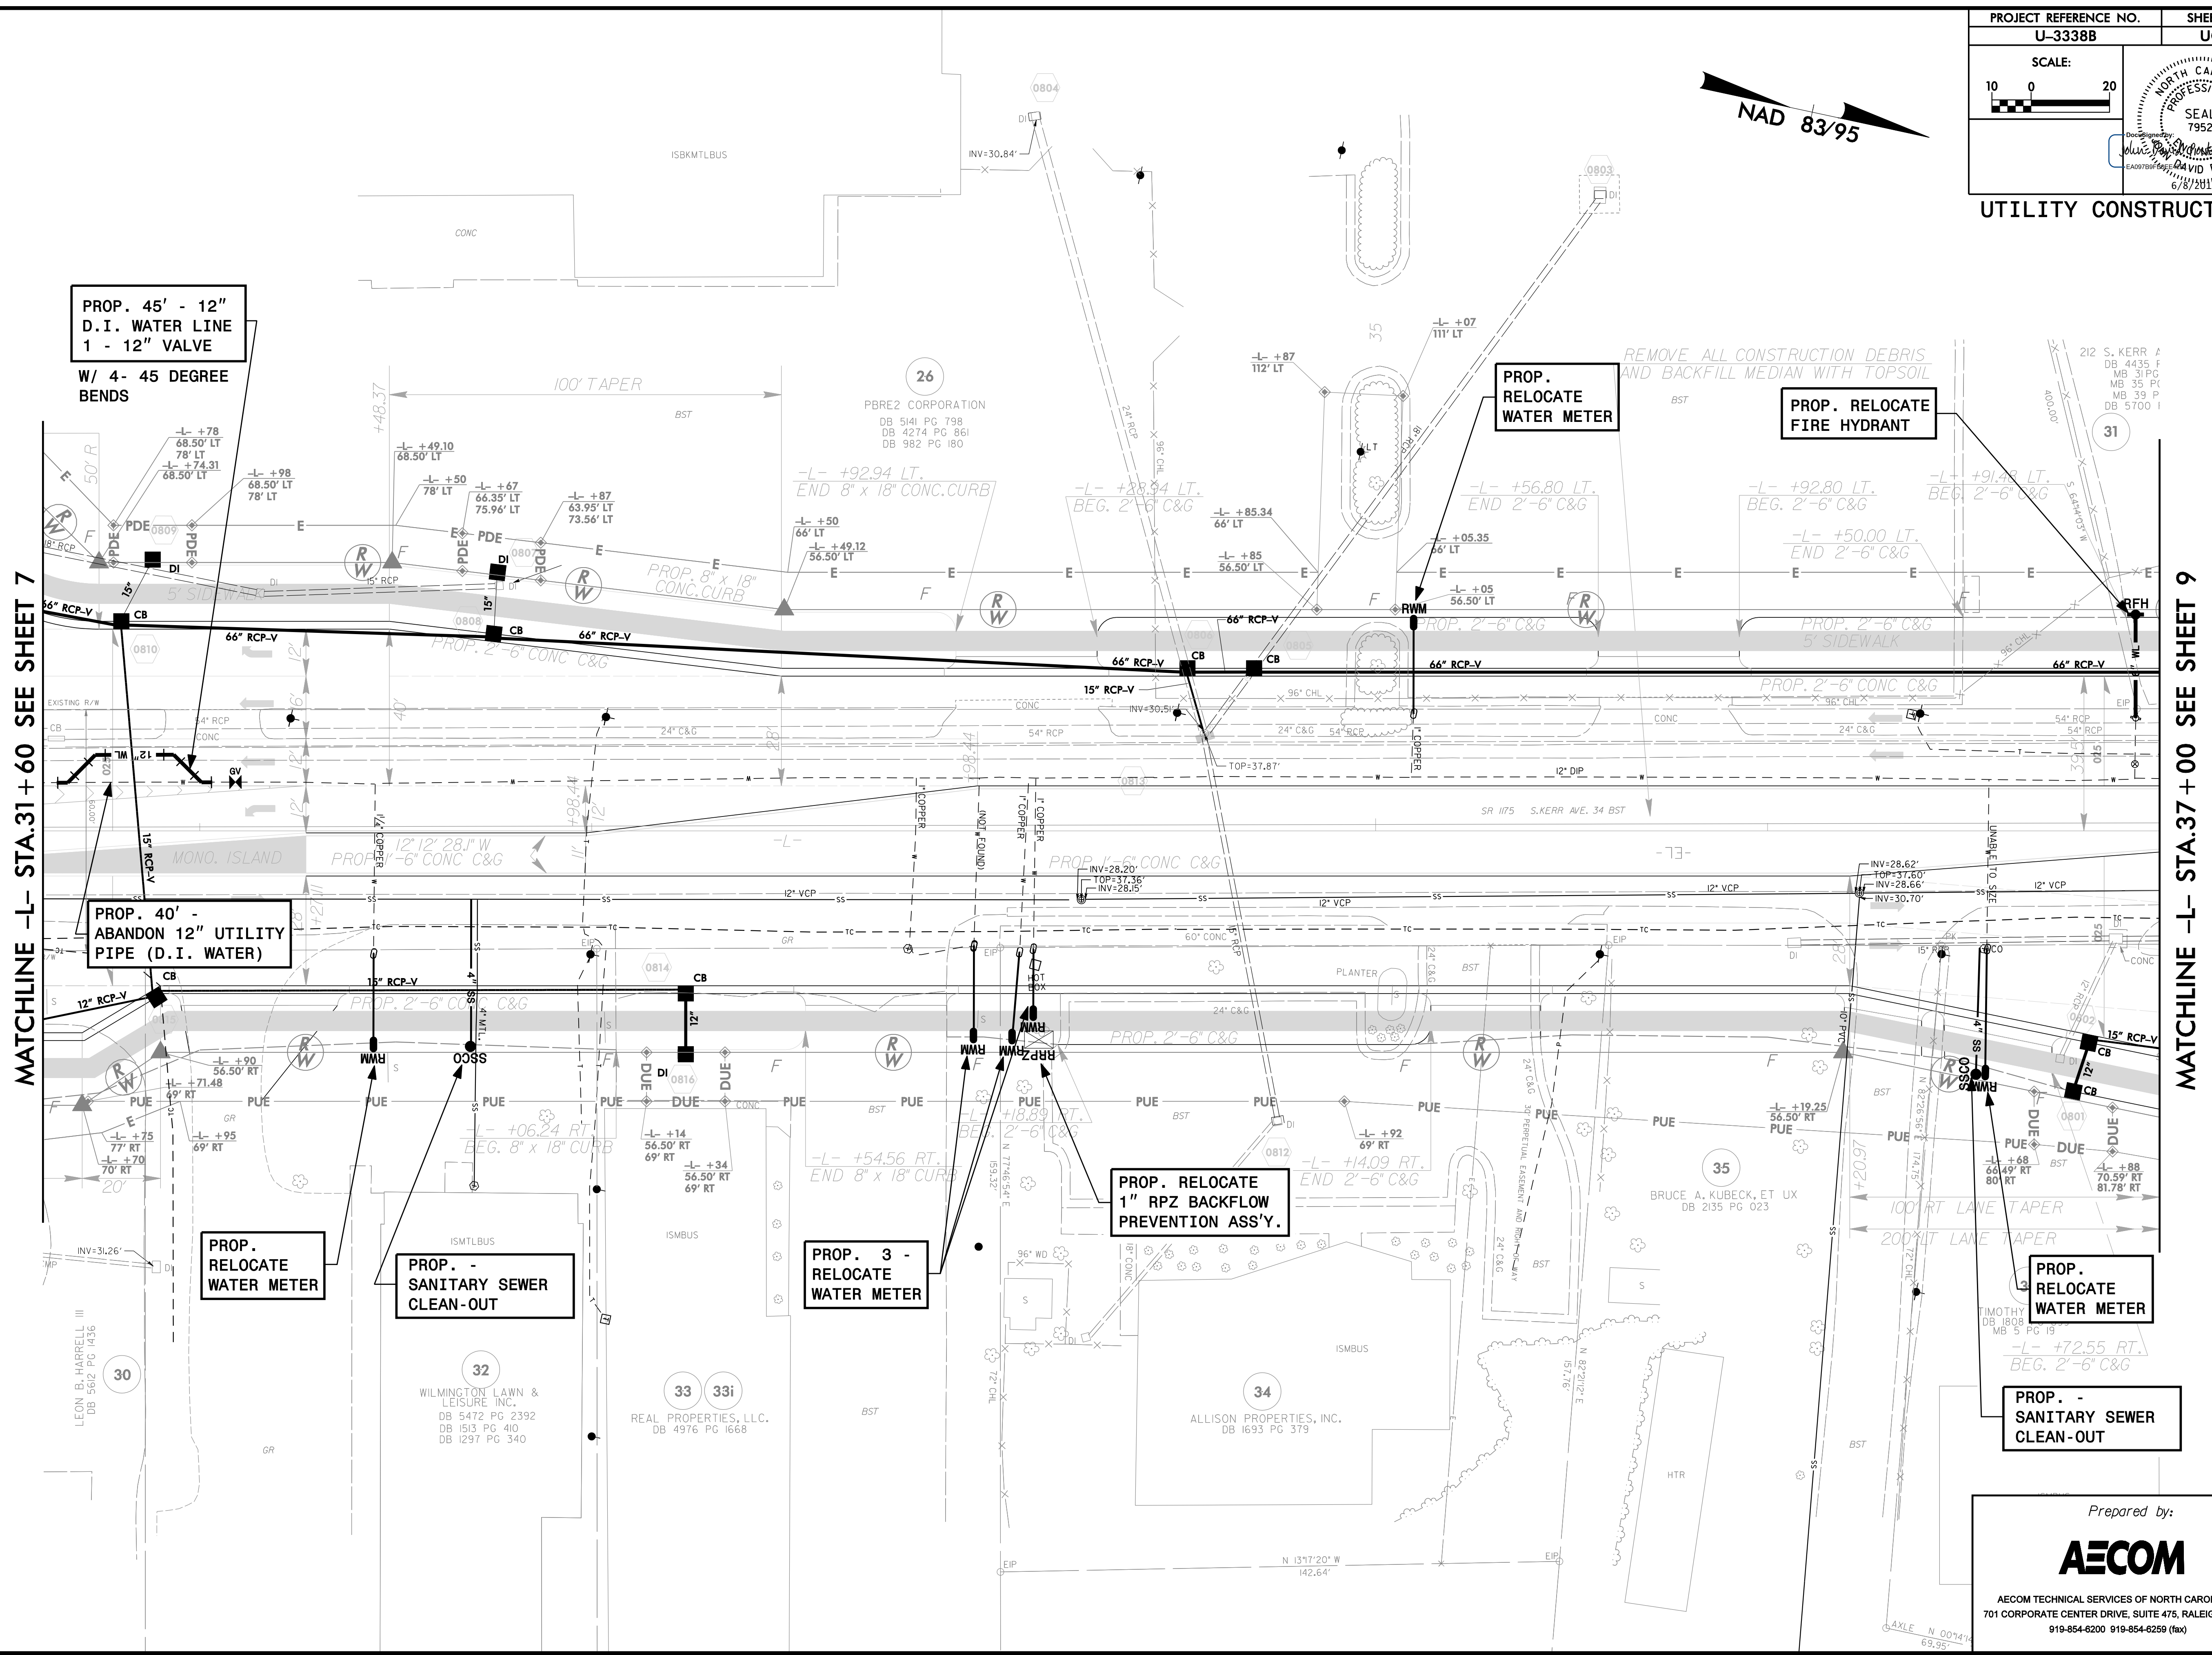


PROJECT REFERENCE NO. U-3338B	SHEET NO. UC-8
SCALE: 10 0 20	
UTILITY CONSTRUCTION	

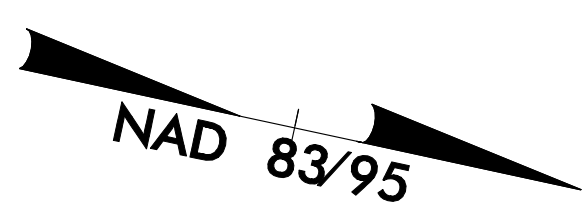

MATCHLINE -L- STA.31 + 60 SEE SHEET 7

MATCHLINE -L- STA.37 + 00 SEE SHEET 9

PROP. 45' - 12" D.I. WATER LINE
1 - 12" VALVE
W/ 4- 45 DEGREE BENDS

PROP. RELOCATE WATER METER

PROP. RELOCATE FIRE HYDRANT

PROP. 40' - ABANDON 12" UTILITY PIPE (D.I. WATER)

PROP. RELOCATE WATER METER

PROP. - SANITARY SEWER CLEAN-OUT

PROP. 3 - RELOCATE WATER METER

PROP. RELOCATE 1" RPZ BACKFLOW PREVENTION ASS'Y.

PROP. RELOCATE WATER METER

PROP. - SANITARY SEWER CLEAN-OUT

DATE: 6/15/2015
DWG: U3338B_UC_P01_008.dgn

Prepared by:

AECOM

AECOM TECHNICAL SERVICES OF NORTH CAROLINA, INC.
701 CORPORATE CENTER DRIVE, SUITE 475, RALEIGH, NC 27607
919-854-6200 919-854-6259 (fax)