
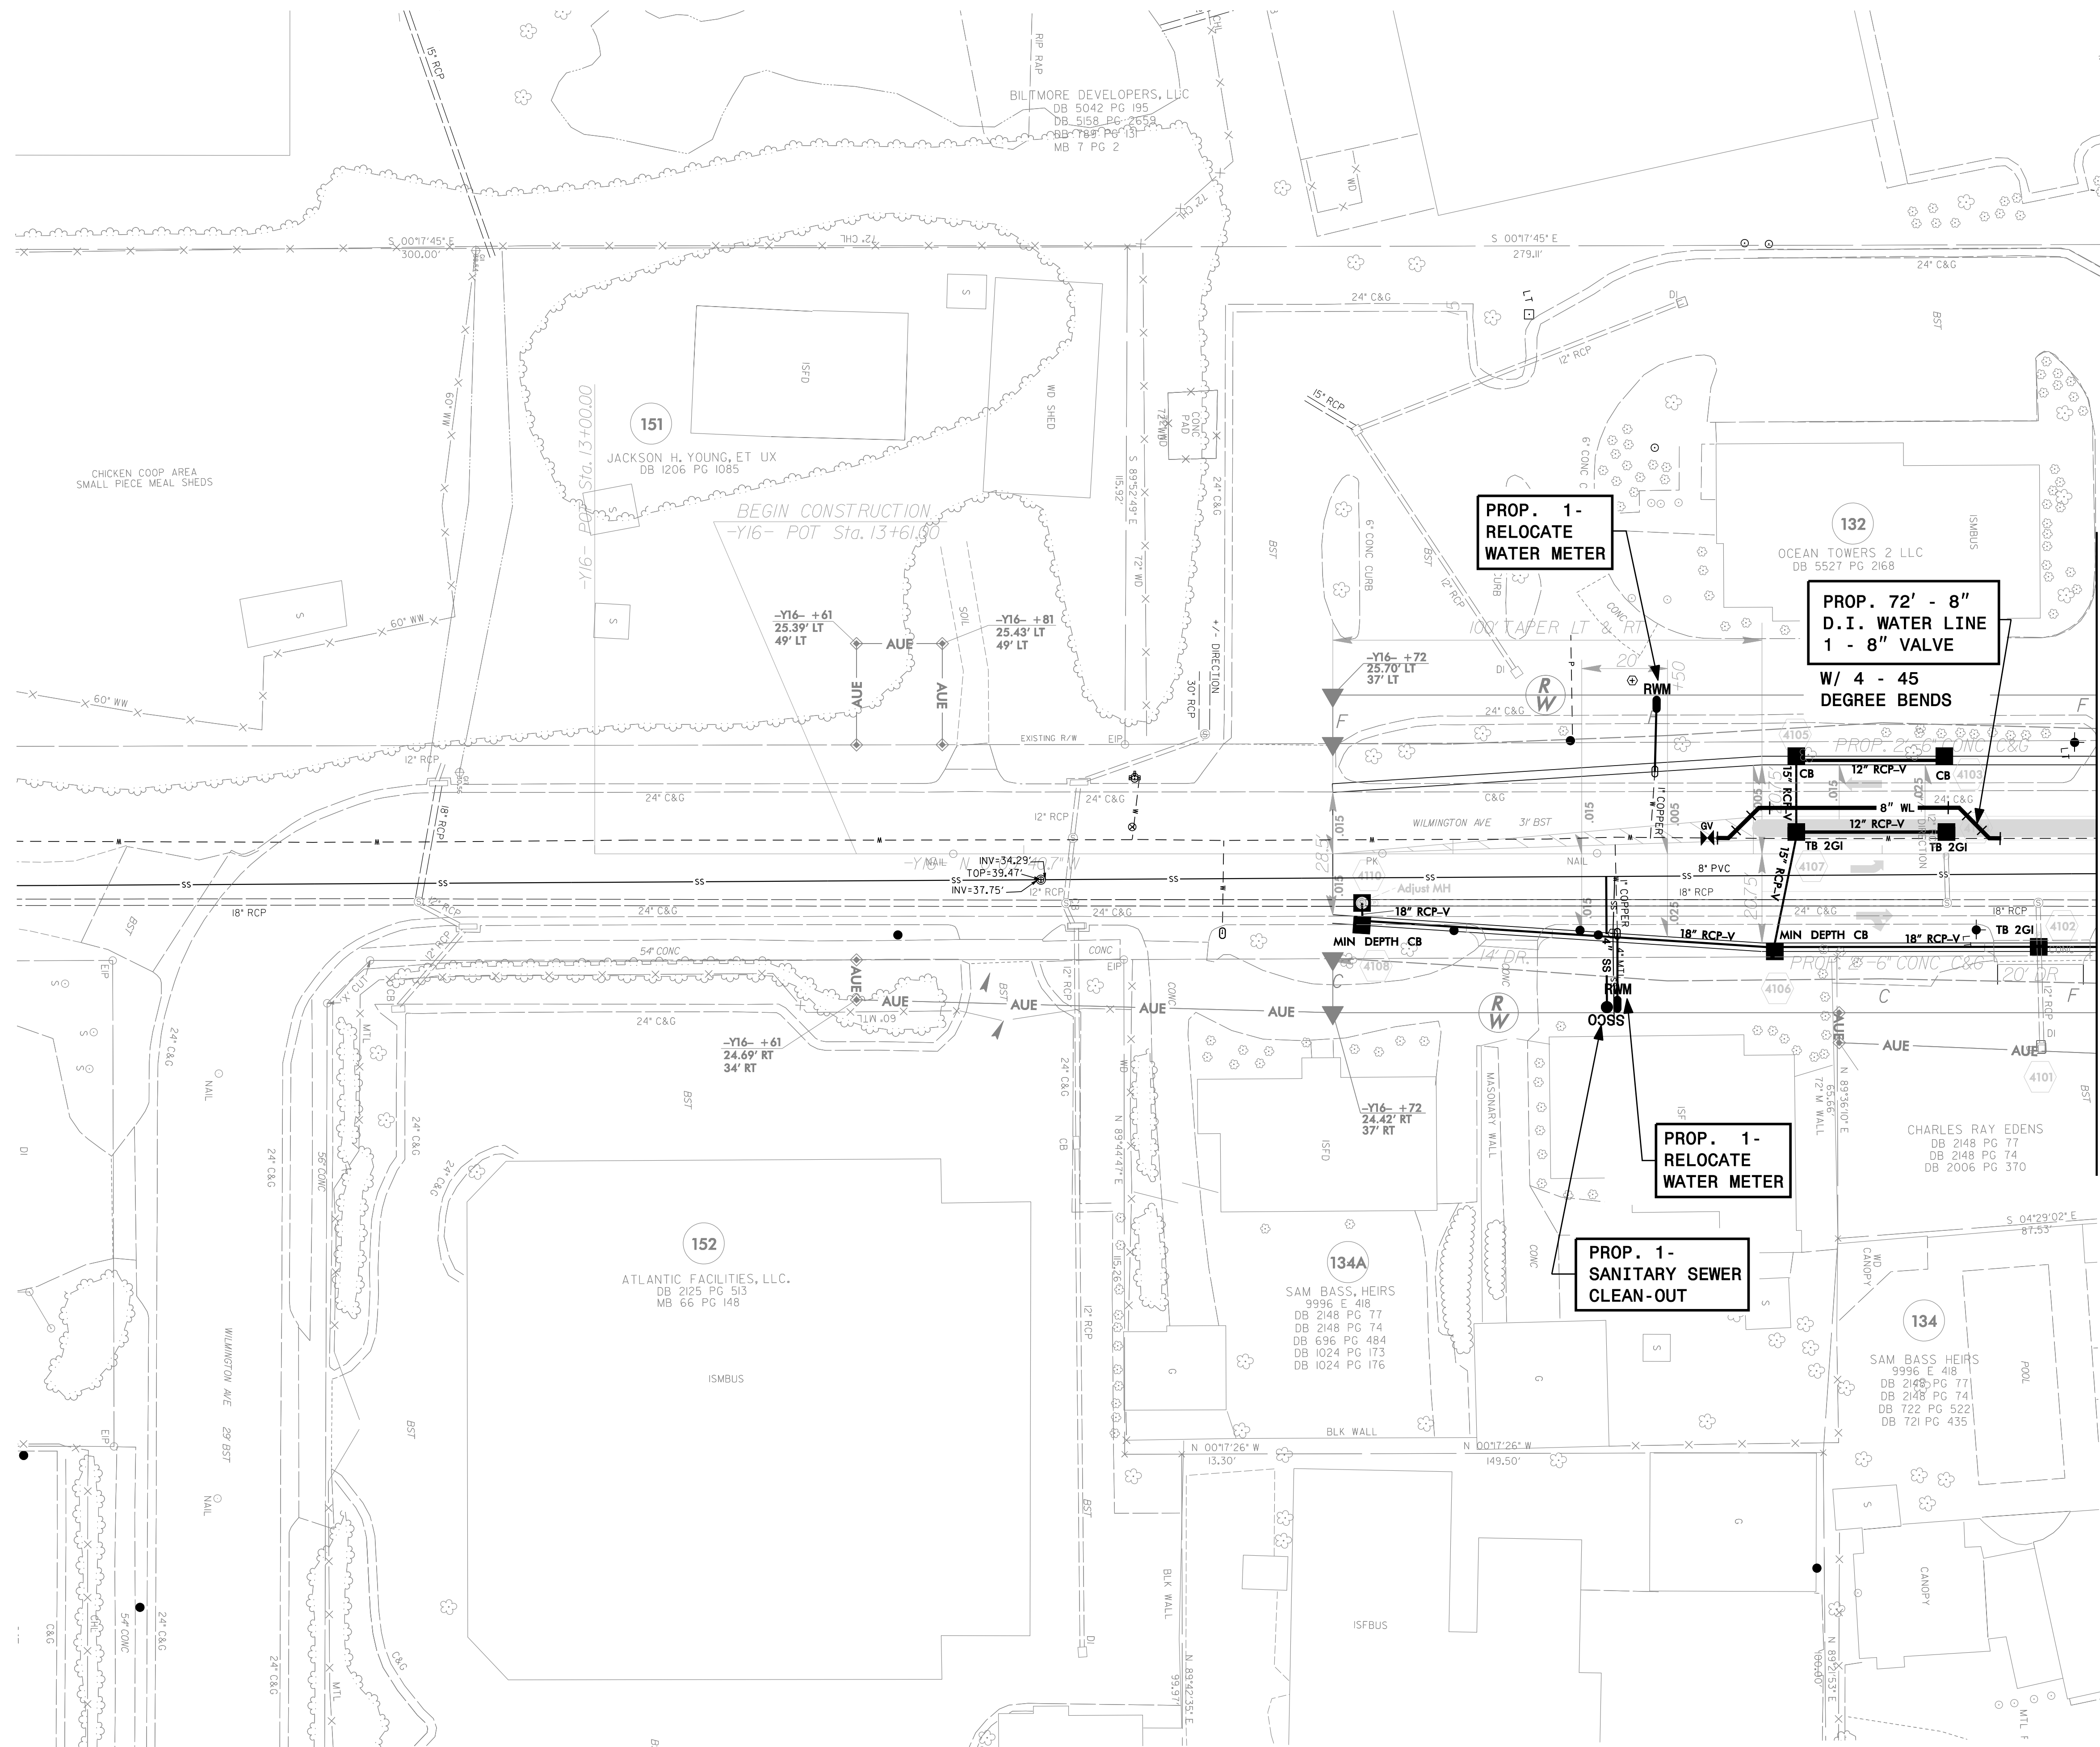


UTILITY CONSTRUCTION

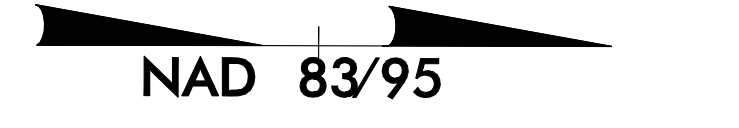

MATCHLINE -Y16- STA.16 + 50 SEE SHEET 29

DATE: 6/15/2015
DRAWN: 033380 uc_psn_533.dgn

Prepared by:
AECOM
AECOM TECHNICAL SERVICES OF NORTH CAROLINA, INC.
701 CORPORATE CENTER DRIVE, SUITE 475, RALEIGH, NC 27607
919-854-6200 919-854-6259 (fax)