
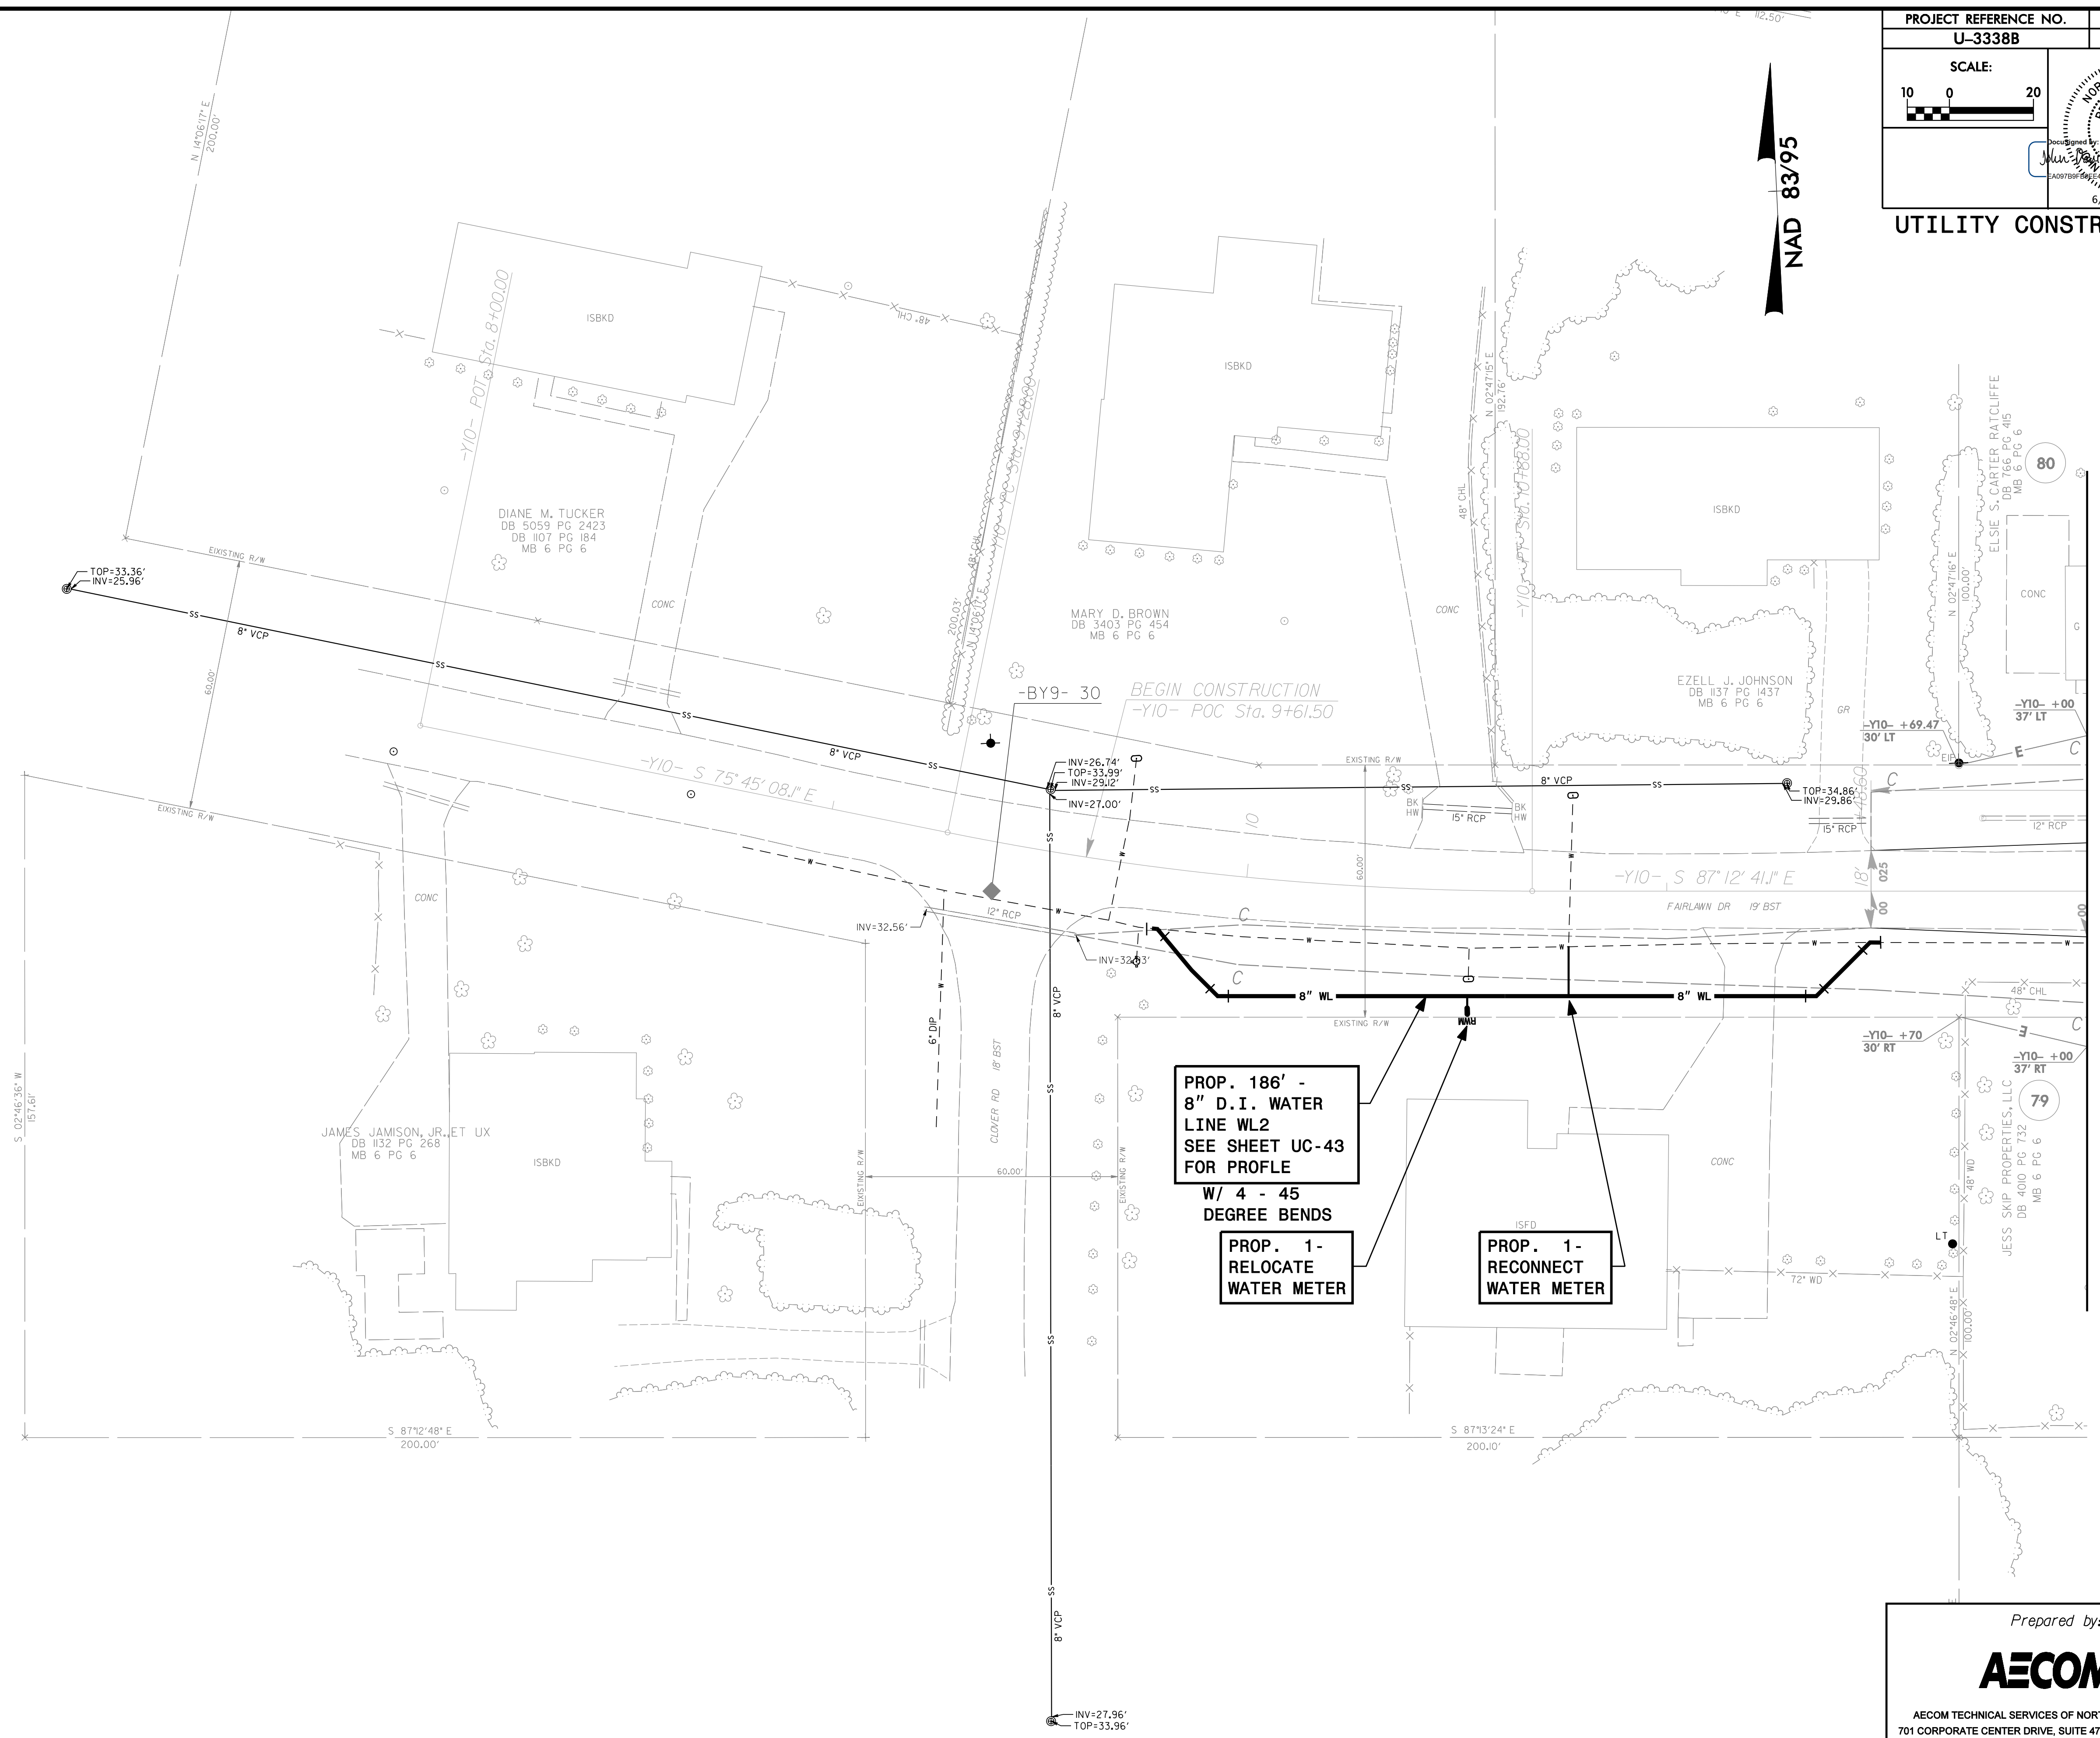


PROJECT REFERENCE NO. U-3338B	SHEET NO. UC-39
SCALE: 10 0 20	
UTILITY CONSTRUCTION	

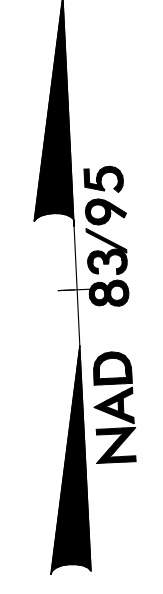

**PROP. 186' -
8" D.I. WATER
LINE WL2
SEE SHEET UC-43
FOR PROFILE**

**W/ 4 - 45
DEGREE BENDS**

**PROP. 1-
RELOCATE
WATER METER**

**PROP. 1-
RECONNECT
WATER METER**

MATCHLINE -Y10- STA.12 +00 SEE SHEET 16

DATE: 6/15/2015
DRAWN: 033380.dwg, psd, 339.dgn

Prepared by:

AECOM

AECOM TECHNICAL SERVICES OF NORTH CAROLINA, INC.
701 CORPORATE CENTER DRIVE, SUITE 475, RALEIGH, NC 27607
919-854-6200 919-854-6259 (fax)