



UTILITIES BY OTHERS

NOTE:
ALL PROPOSED UTILITY WORK SHOWN ON THIS SHEET WILL BE DONE BY OTHERS. NO PAYMENT WILL BE MADE TO THE CONTRACTOR FOR PROPOSED UTILITY WORK SHOWN ON THIS SHEET.

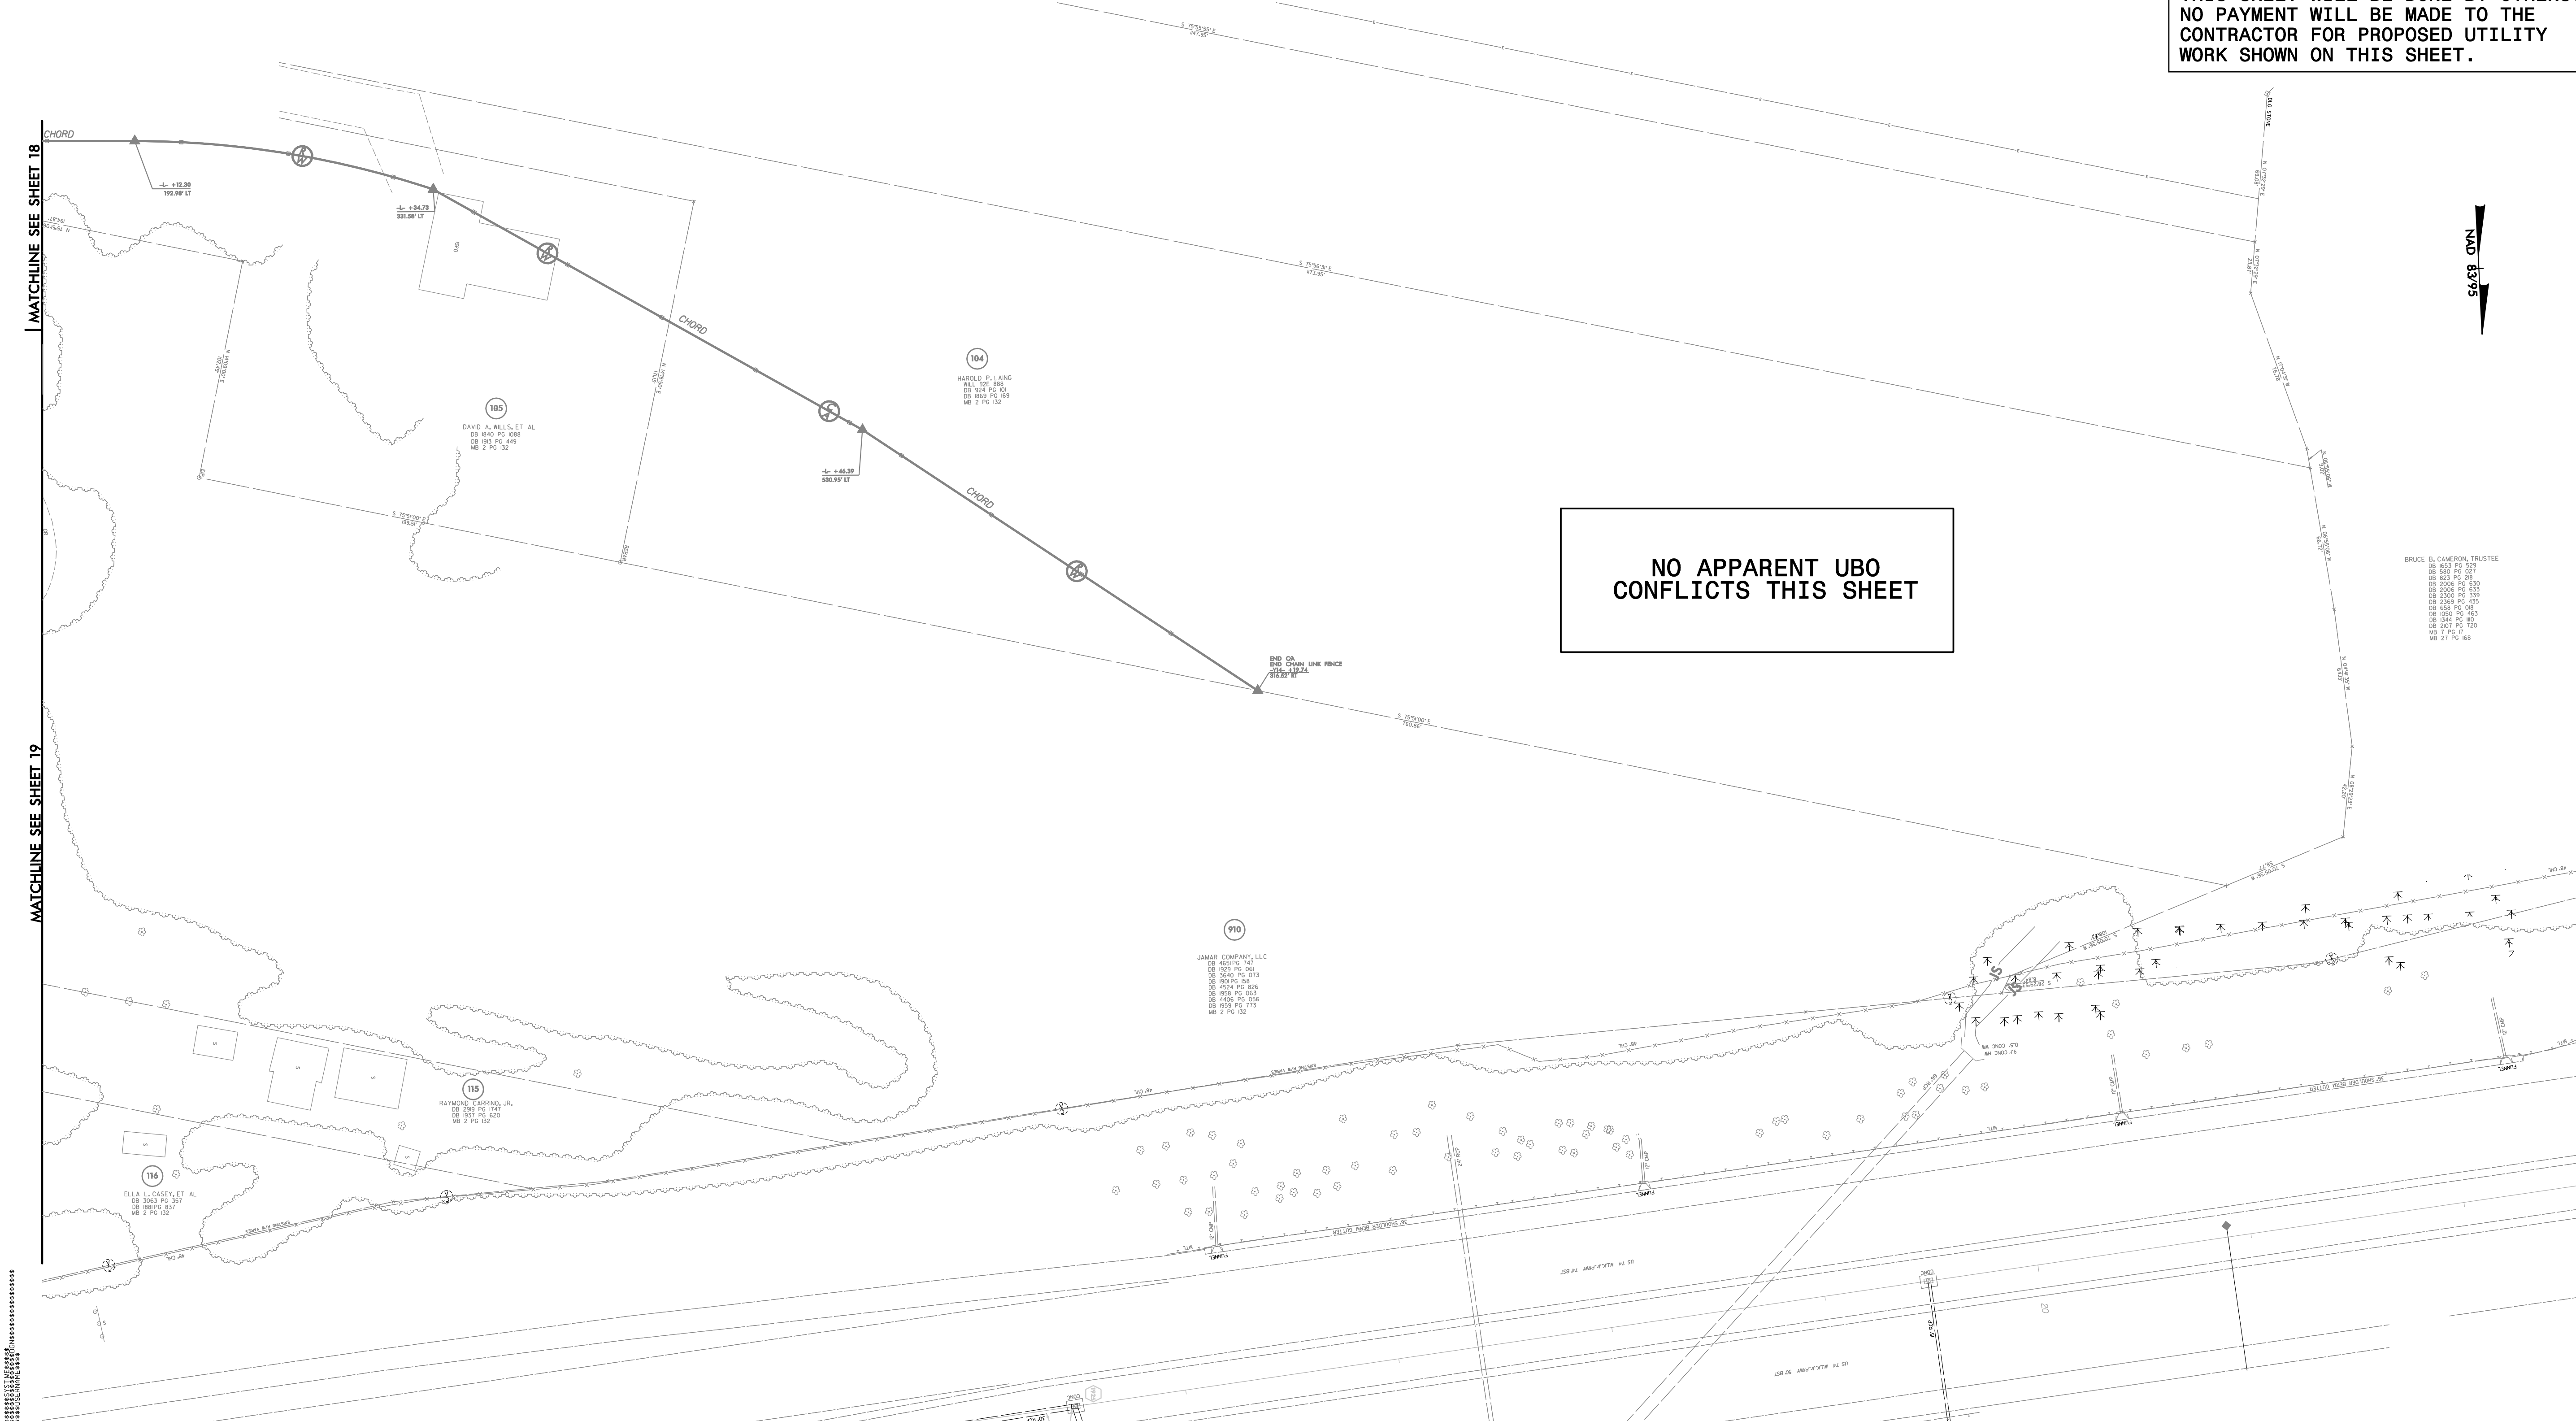

**NO APPARENT UBO
CONFLICTS THIS SHEET**

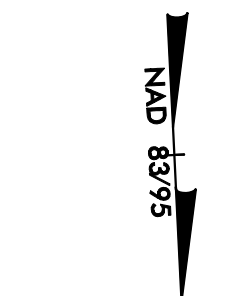

BRUCE D. CAMERON, TRUSTEE
DB 863 PG 029
DB 867 PG 027
DB 881 PG 028
DB 2006 PG 030
DB 2008 PG 033
DB 2009 PG 038
DB 2309 PG 035
DB 1544 PG 041
DB 1050 PG 063
DB 1544 PG 061
DB 1047 PG 120
DB 1111 PG 117
DB 117 PG 045

MATCHLINE SEE SHEET 18

MATCHLINE SEE SHEET 19