
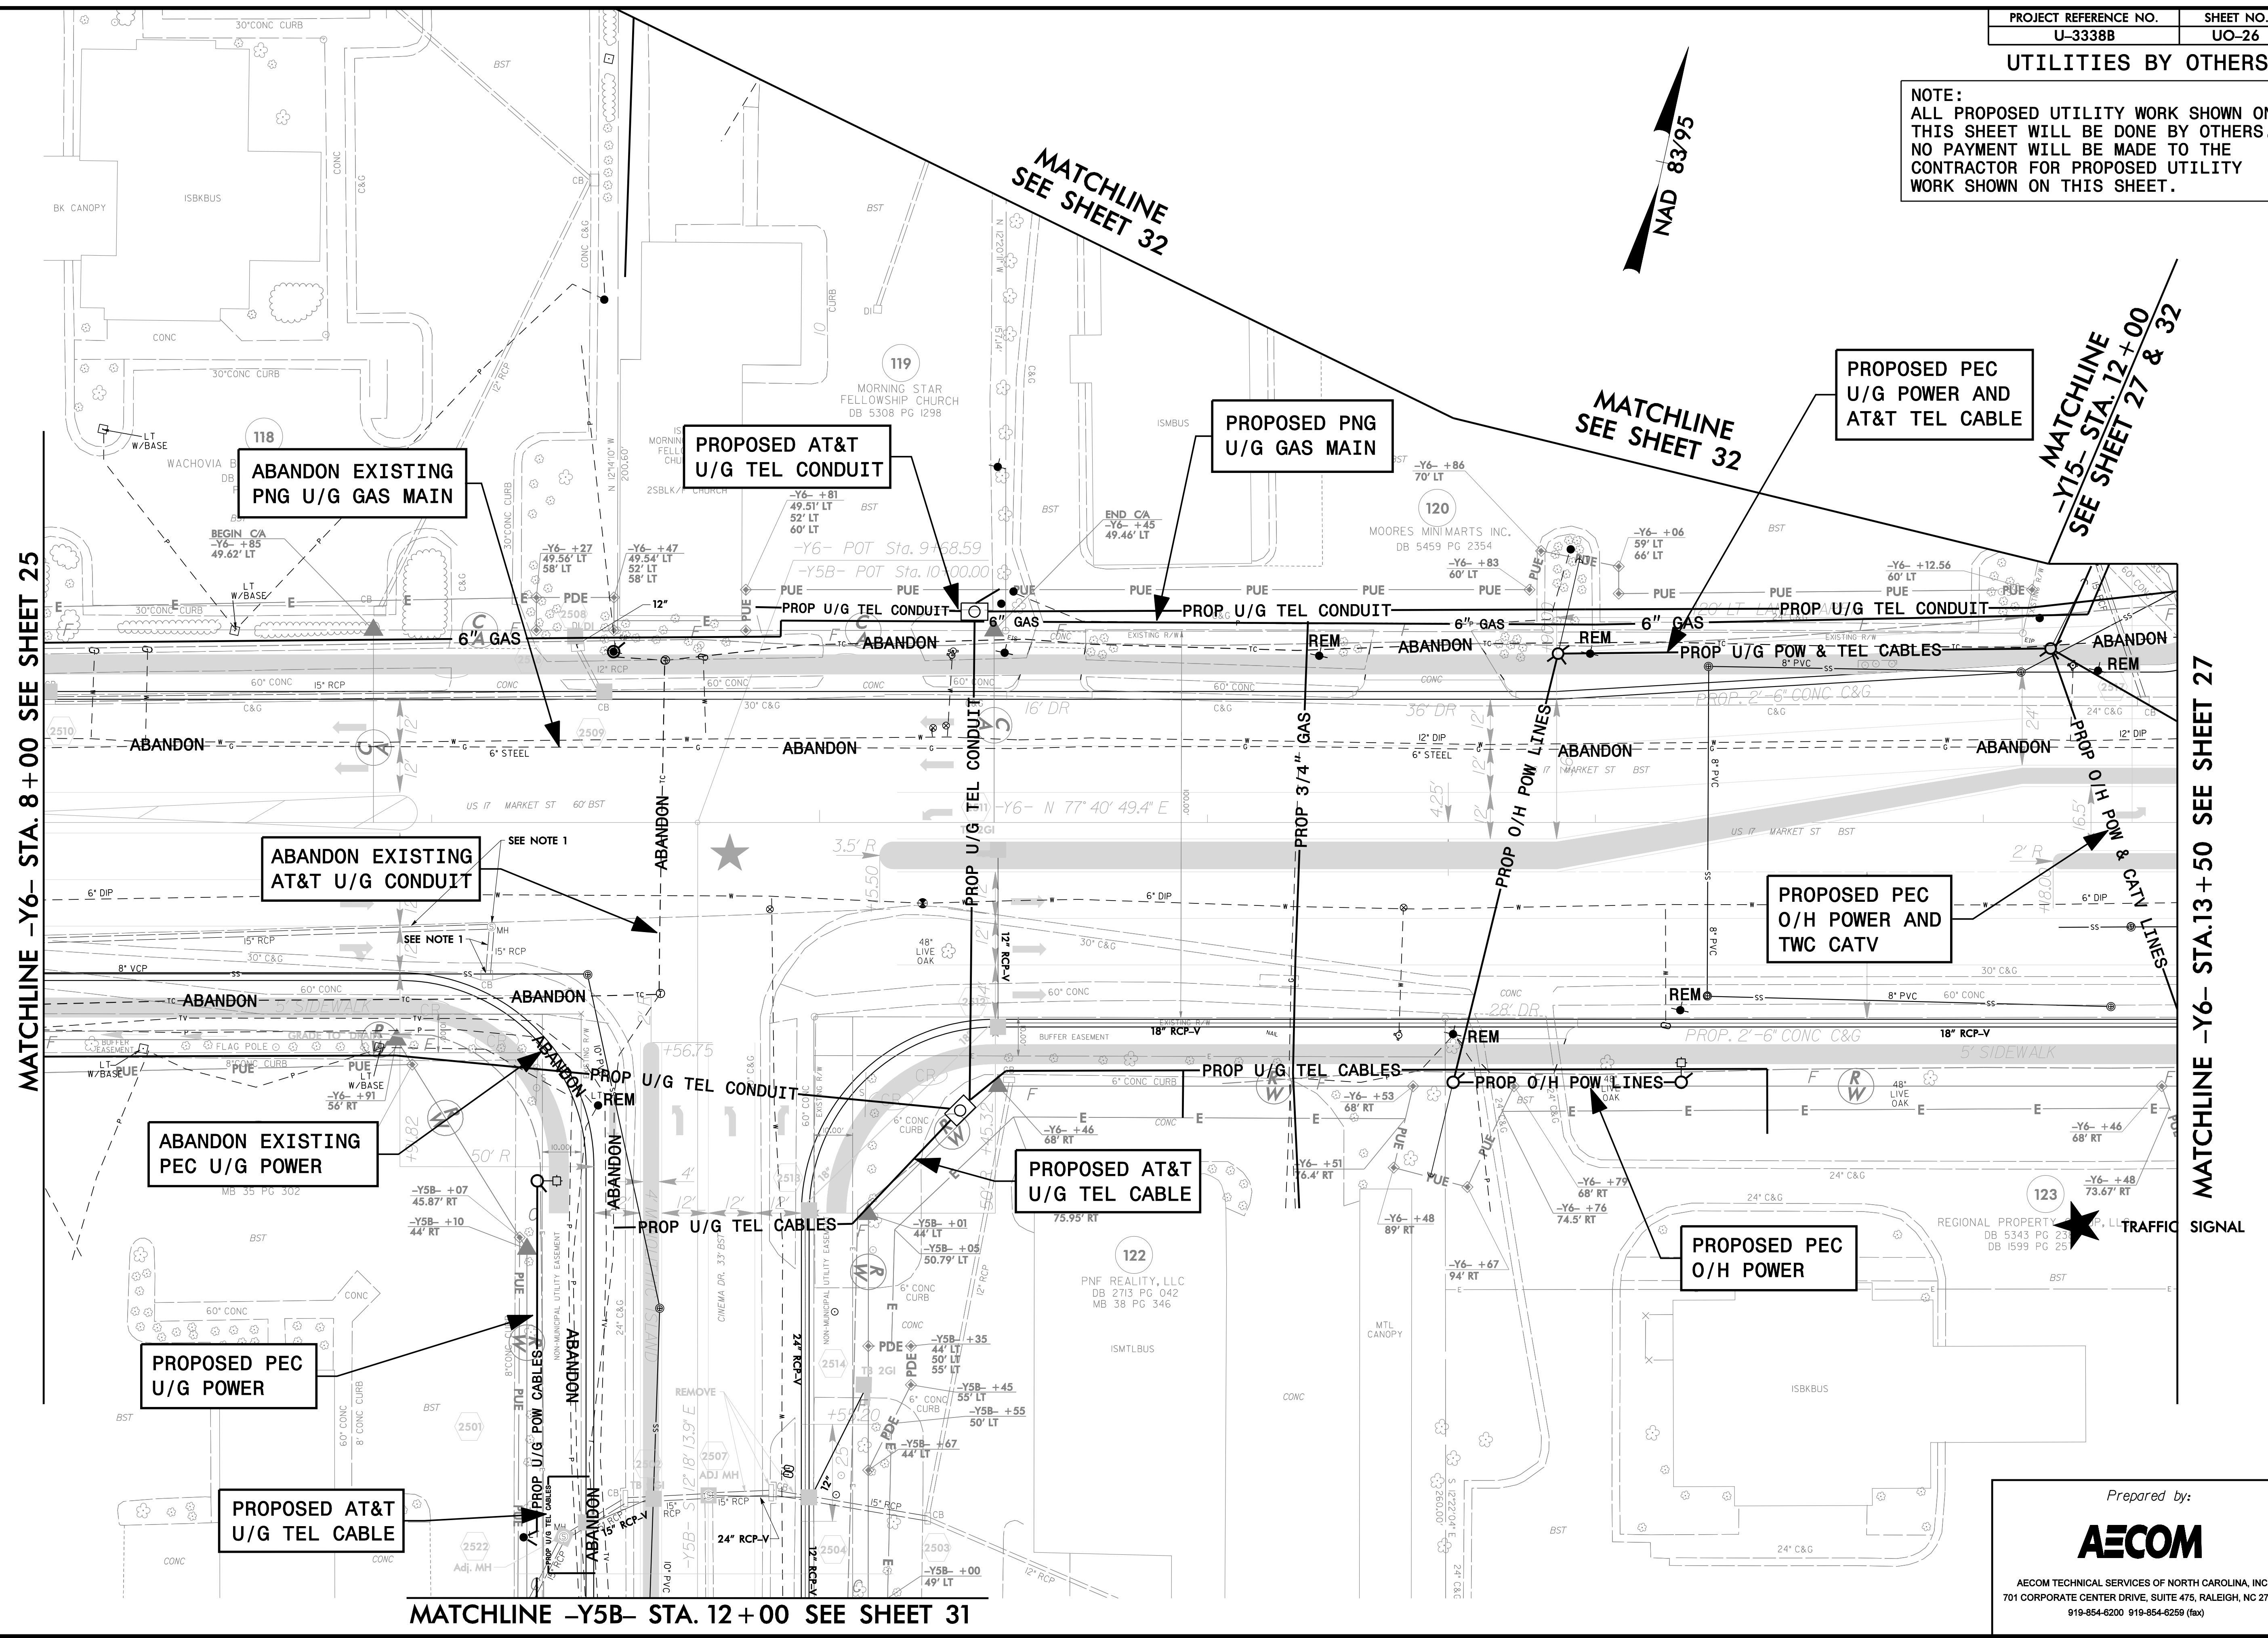


UTILITIES BY OTHERS

NOTE:
ALL PROPOSED UTILITY WORK SHOWN ON THIS SHEET WILL BE DONE BY OTHERS. NO PAYMENT WILL BE MADE TO THE CONTRACTOR FOR PROPOSED UTILITY WORK SHOWN ON THIS SHEET.

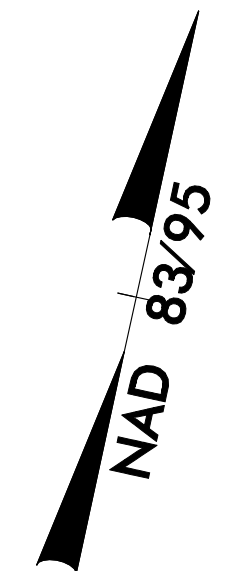

MATCHLINE -Y6- STA. 8+00 SEE SHEET 25

MATCHLINE -Y6- STA. 13+50 SEE SHEET 27

MATCHLINE -Y5B- STA. 12+00 SEE SHEET 31

DATE: 1/24/2016
DWG: U3338B_UO_26.dwg

Prepared by:
AECOM
AECOM TECHNICAL SERVICES OF NORTH CAROLINA, INC.
701 CORPORATE CENTER DRIVE, SUITE 475, RALEIGH, NC 27607
919-854-6200 919-854-6259 (fax)