


UTILITIES BY OTHERS

NOTE:
ALL PROPOSED UTILITY WORK SHOWN ON THIS SHEET WILL BE DONE BY OTHERS. NO PAYMENT WILL BE MADE TO THE CONTRACTOR FOR PROPOSED UTILITY WORK SHOWN ON THIS SHEET.

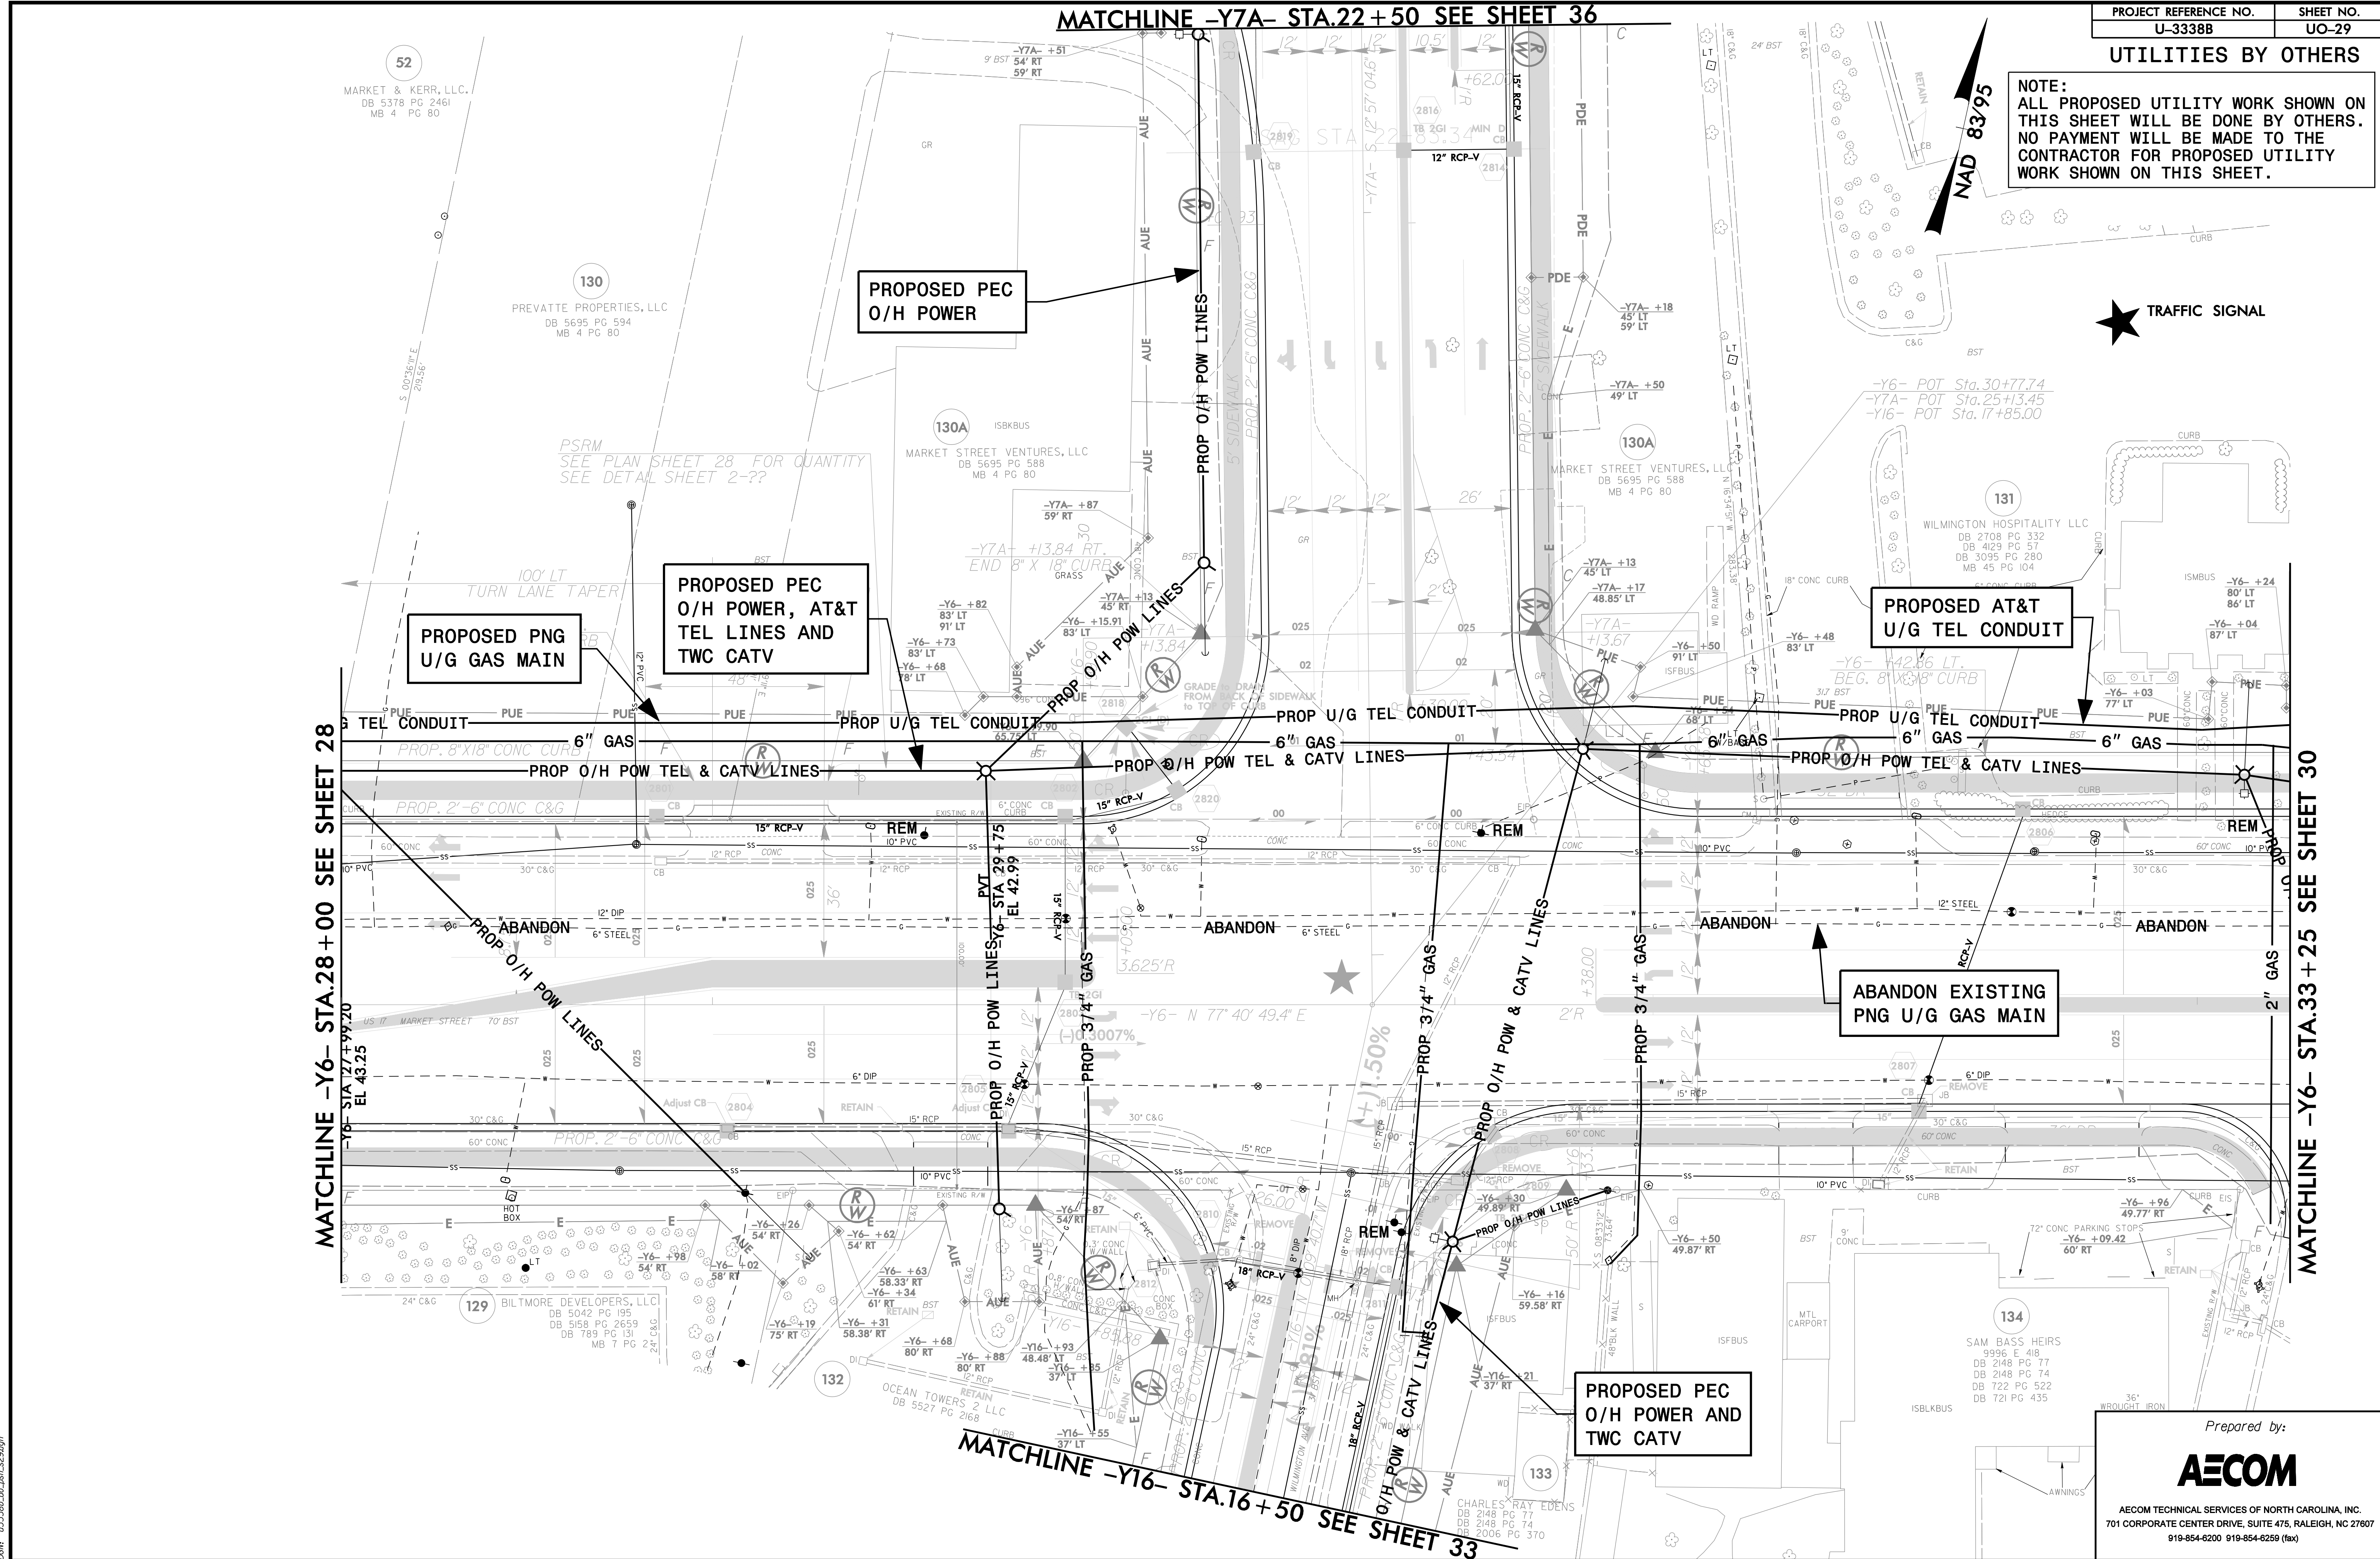

MATCHLINE -Y6- STA.28+00 SEE SHEET 28

MATCHLINE -Y6- STA.33+25 SEE SHEET 30

MATCHLINE -Y7A- STA.22+50 SEE SHEET 36

MATCHLINE -Y16- STA.16+50 SEE SHEET 33

NAD 83/95

★ TRAFFIC SIGNAL

MATCHLINE -Y6- STA.28+00 SEE SHEET 28

MATCHLINE -Y6- STA.33+25 SEE SHEET 30

MATCHLINE -Y7A- STA.22+50 SEE SHEET 36

MATCHLINE -Y16- STA.16+50 SEE SHEET 33

NAD 83/95

★ TRAFFIC SIGNAL

DATE: 1/24/2016
DRAWN: U3338B_UO_29.dwg

Prepared by:
AECOM
AECOM TECHNICAL SERVICES OF NORTH CAROLINA, INC.
701 CORPORATE CENTER DRIVE, SUITE 475, RALEIGH, NC 27607
919-854-6200 919-854-6259 (fax)