


**UTILITIES BY OTHERS**

**NOTE:**  
ALL PROPOSED UTILITY WORK SHOWN ON THIS SHEET WILL BE DONE BY OTHERS. NO PAYMENT WILL BE MADE TO THE CONTRACTOR FOR PROPOSED UTILITY WORK SHOWN ON THIS SHEET.

-Y5B-  
PI Sta 15+38.65  
 $\Delta = 44' 35" 48.1" (RT)$   
 $D = 24' 35" 25.7"$   
 $L = 181.36'$   
 $T = 95.55'$   
 $R = 233.00'$

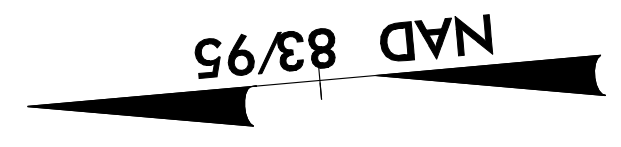

**ABANDON EXISTING PEC U/G POWER**

**PROPOSED PEC U/G POWER**

MATCHLINE -Y5B- STA. 12+00 SEE SHEET 26

DATE: 1/24/2016  
DRAWN: U3338B\_UO\_PSH\_s37.dgn

Prepared by:  
**AECOM**  
AECOM TECHNICAL SERVICES OF NORTH CAROLINA, INC.  
701 CORPORATE CENTER DRIVE, SUITE 475, RALEIGH, NC 27607  
919-854-6200 919-854-6259 (fax)

