
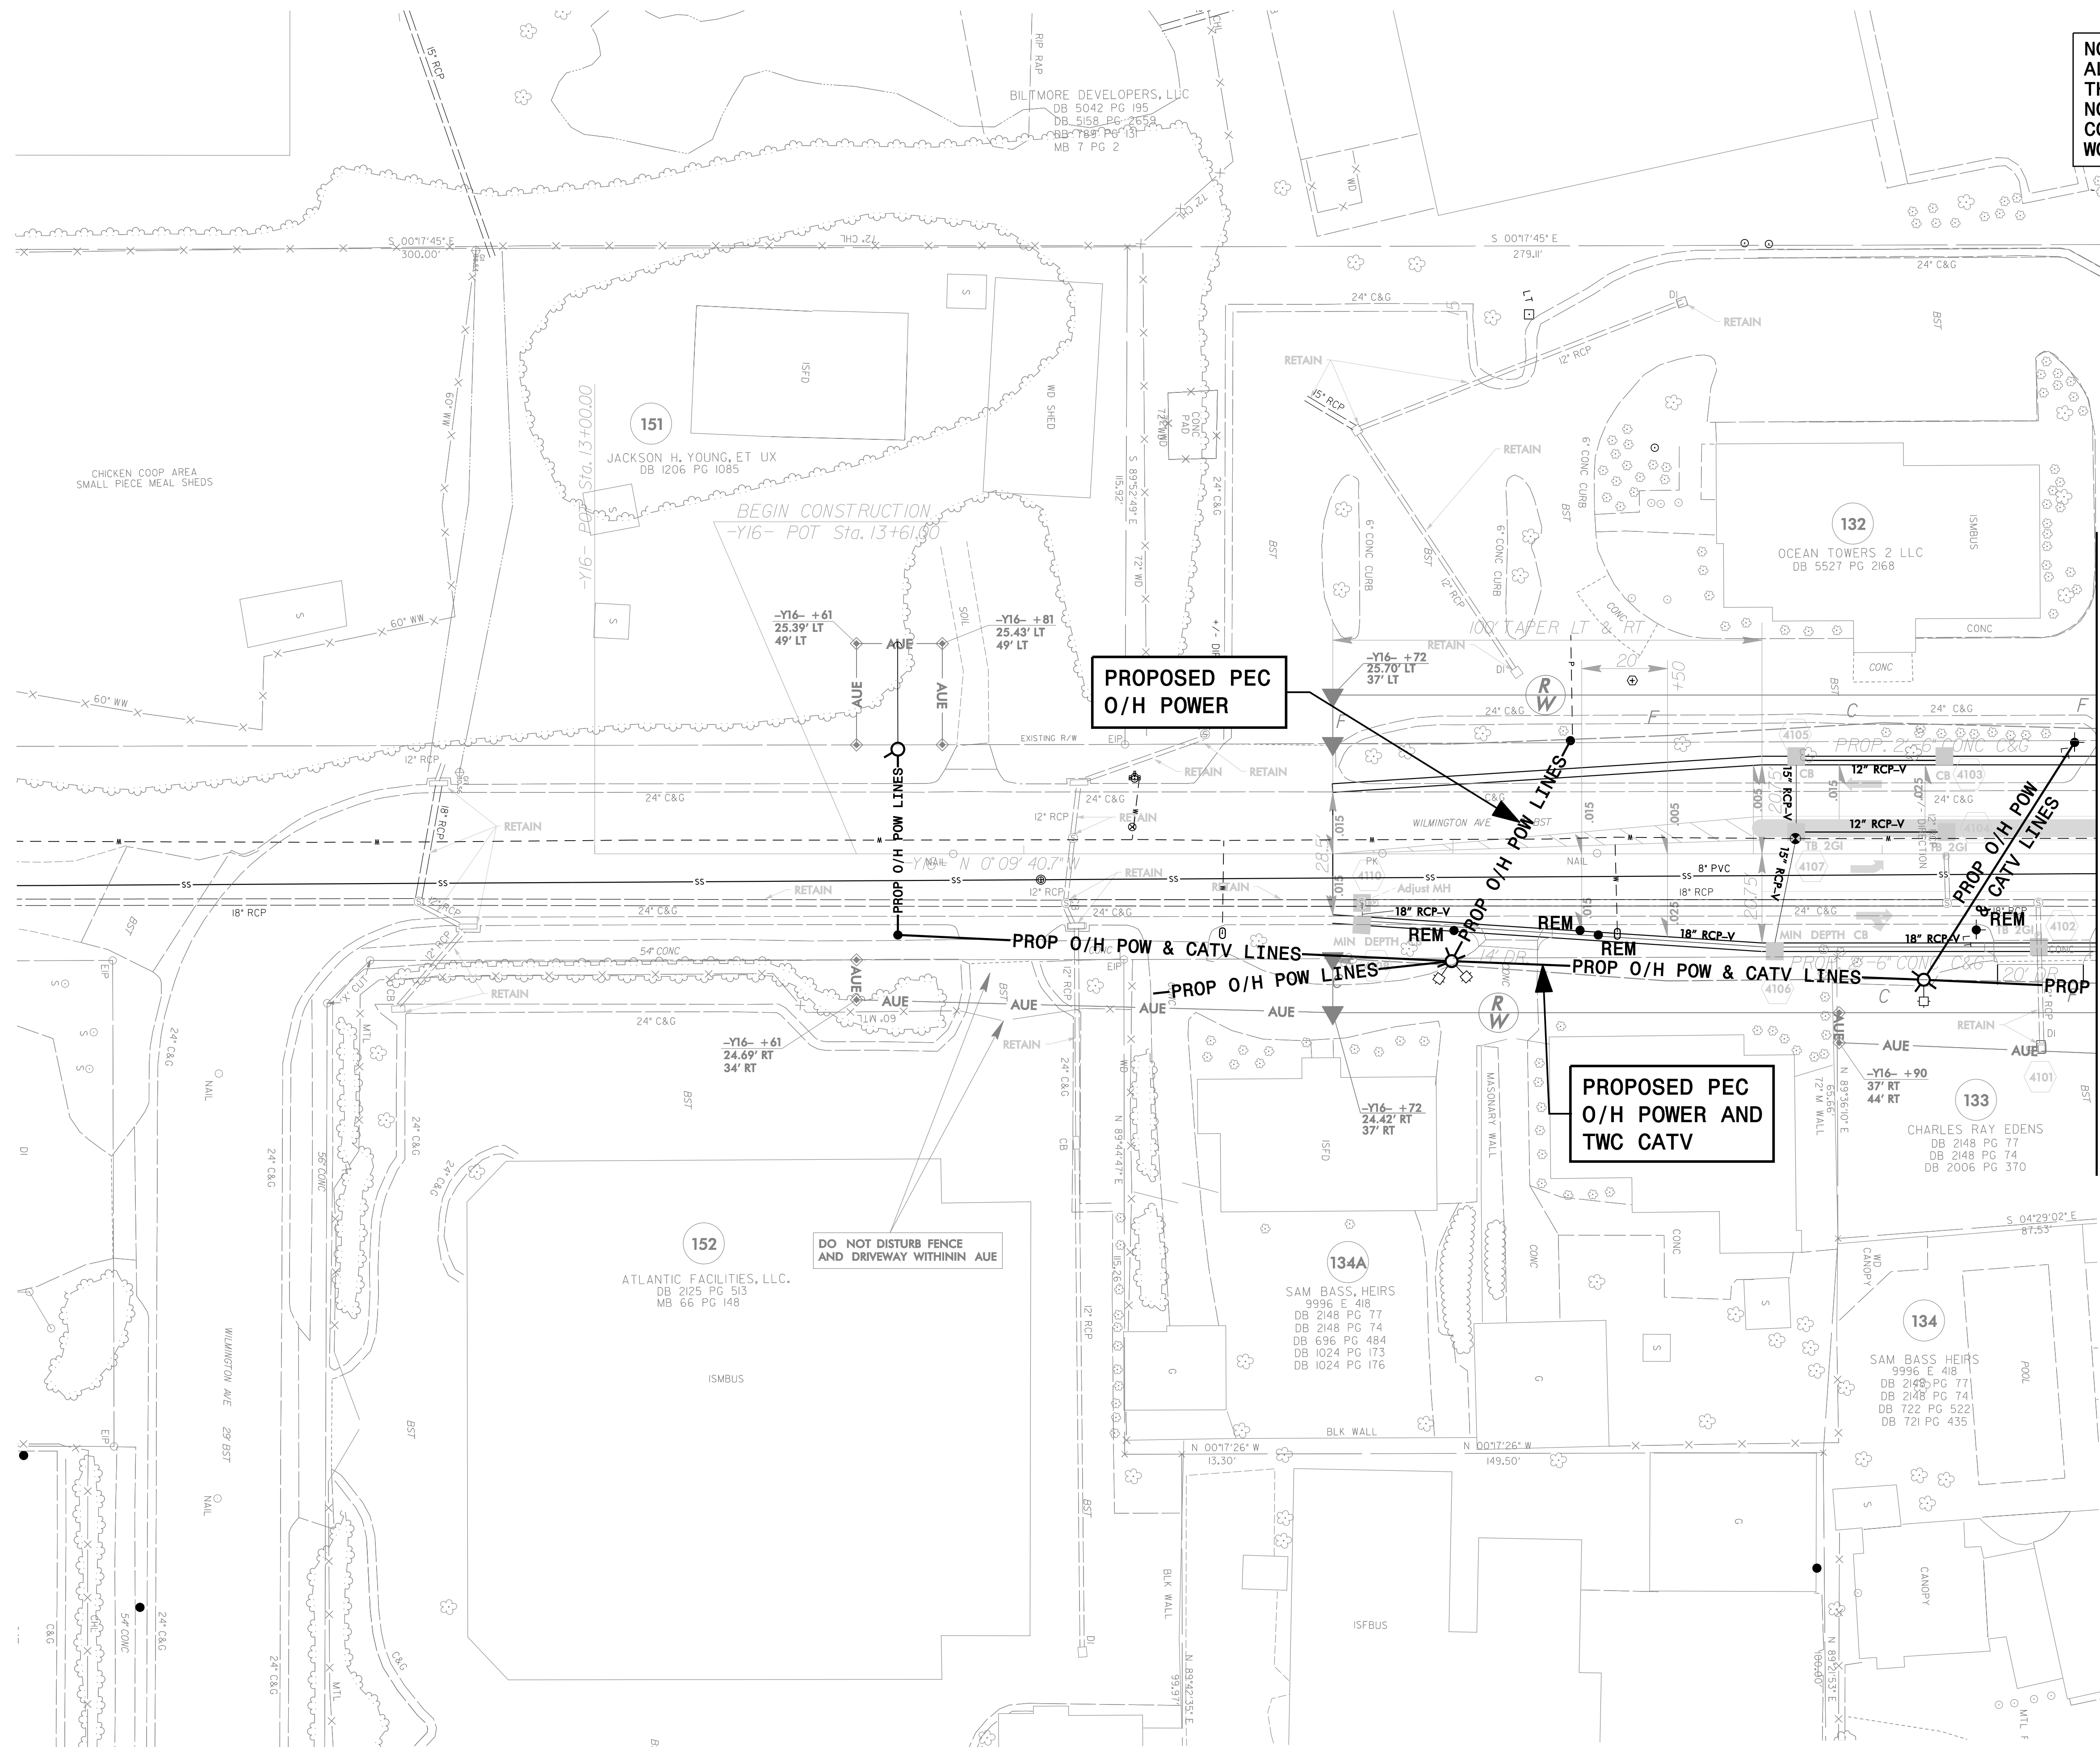


UTILITIES BY OTHERS

NOTE:
ALL PROPOSED UTILITY WORK SHOWN ON THIS SHEET WILL BE DONE BY OTHERS. NO PAYMENT WILL BE MADE TO THE CONTRACTOR FOR PROPOSED UTILITY WORK SHOWN ON THIS SHEET.

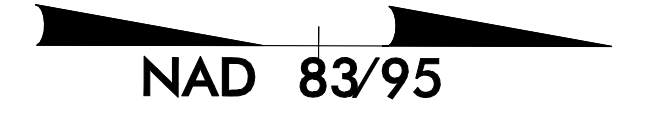

**PROPOSED PEC
O/H POWER**

**PROPOSED PEC
O/H POWER AND
TWC CATV**

**DO NOT DISTURB FENCE
AND DRIVEWAY WITHIN AUE**

MATCHLINE -Y16- STA.16 + 50 SEE SHEET 29