


UTILITIES BY OTHERS

NOTE:
ALL PROPOSED UTILITY WORK SHOWN ON THIS SHEET WILL BE DONE BY OTHERS. NO PAYMENT WILL BE MADE TO THE CONTRACTOR FOR PROPOSED UTILITY WORK SHOWN ON THIS SHEET.

-Y10-
PI Sta 9+98.23
 $\Delta = 1^\circ 27' 33.0''$ (LT)
D = 8' 11" 06.4"
L = 140.00'
T = 70.23'
R = 700.00'

NAD 83/95

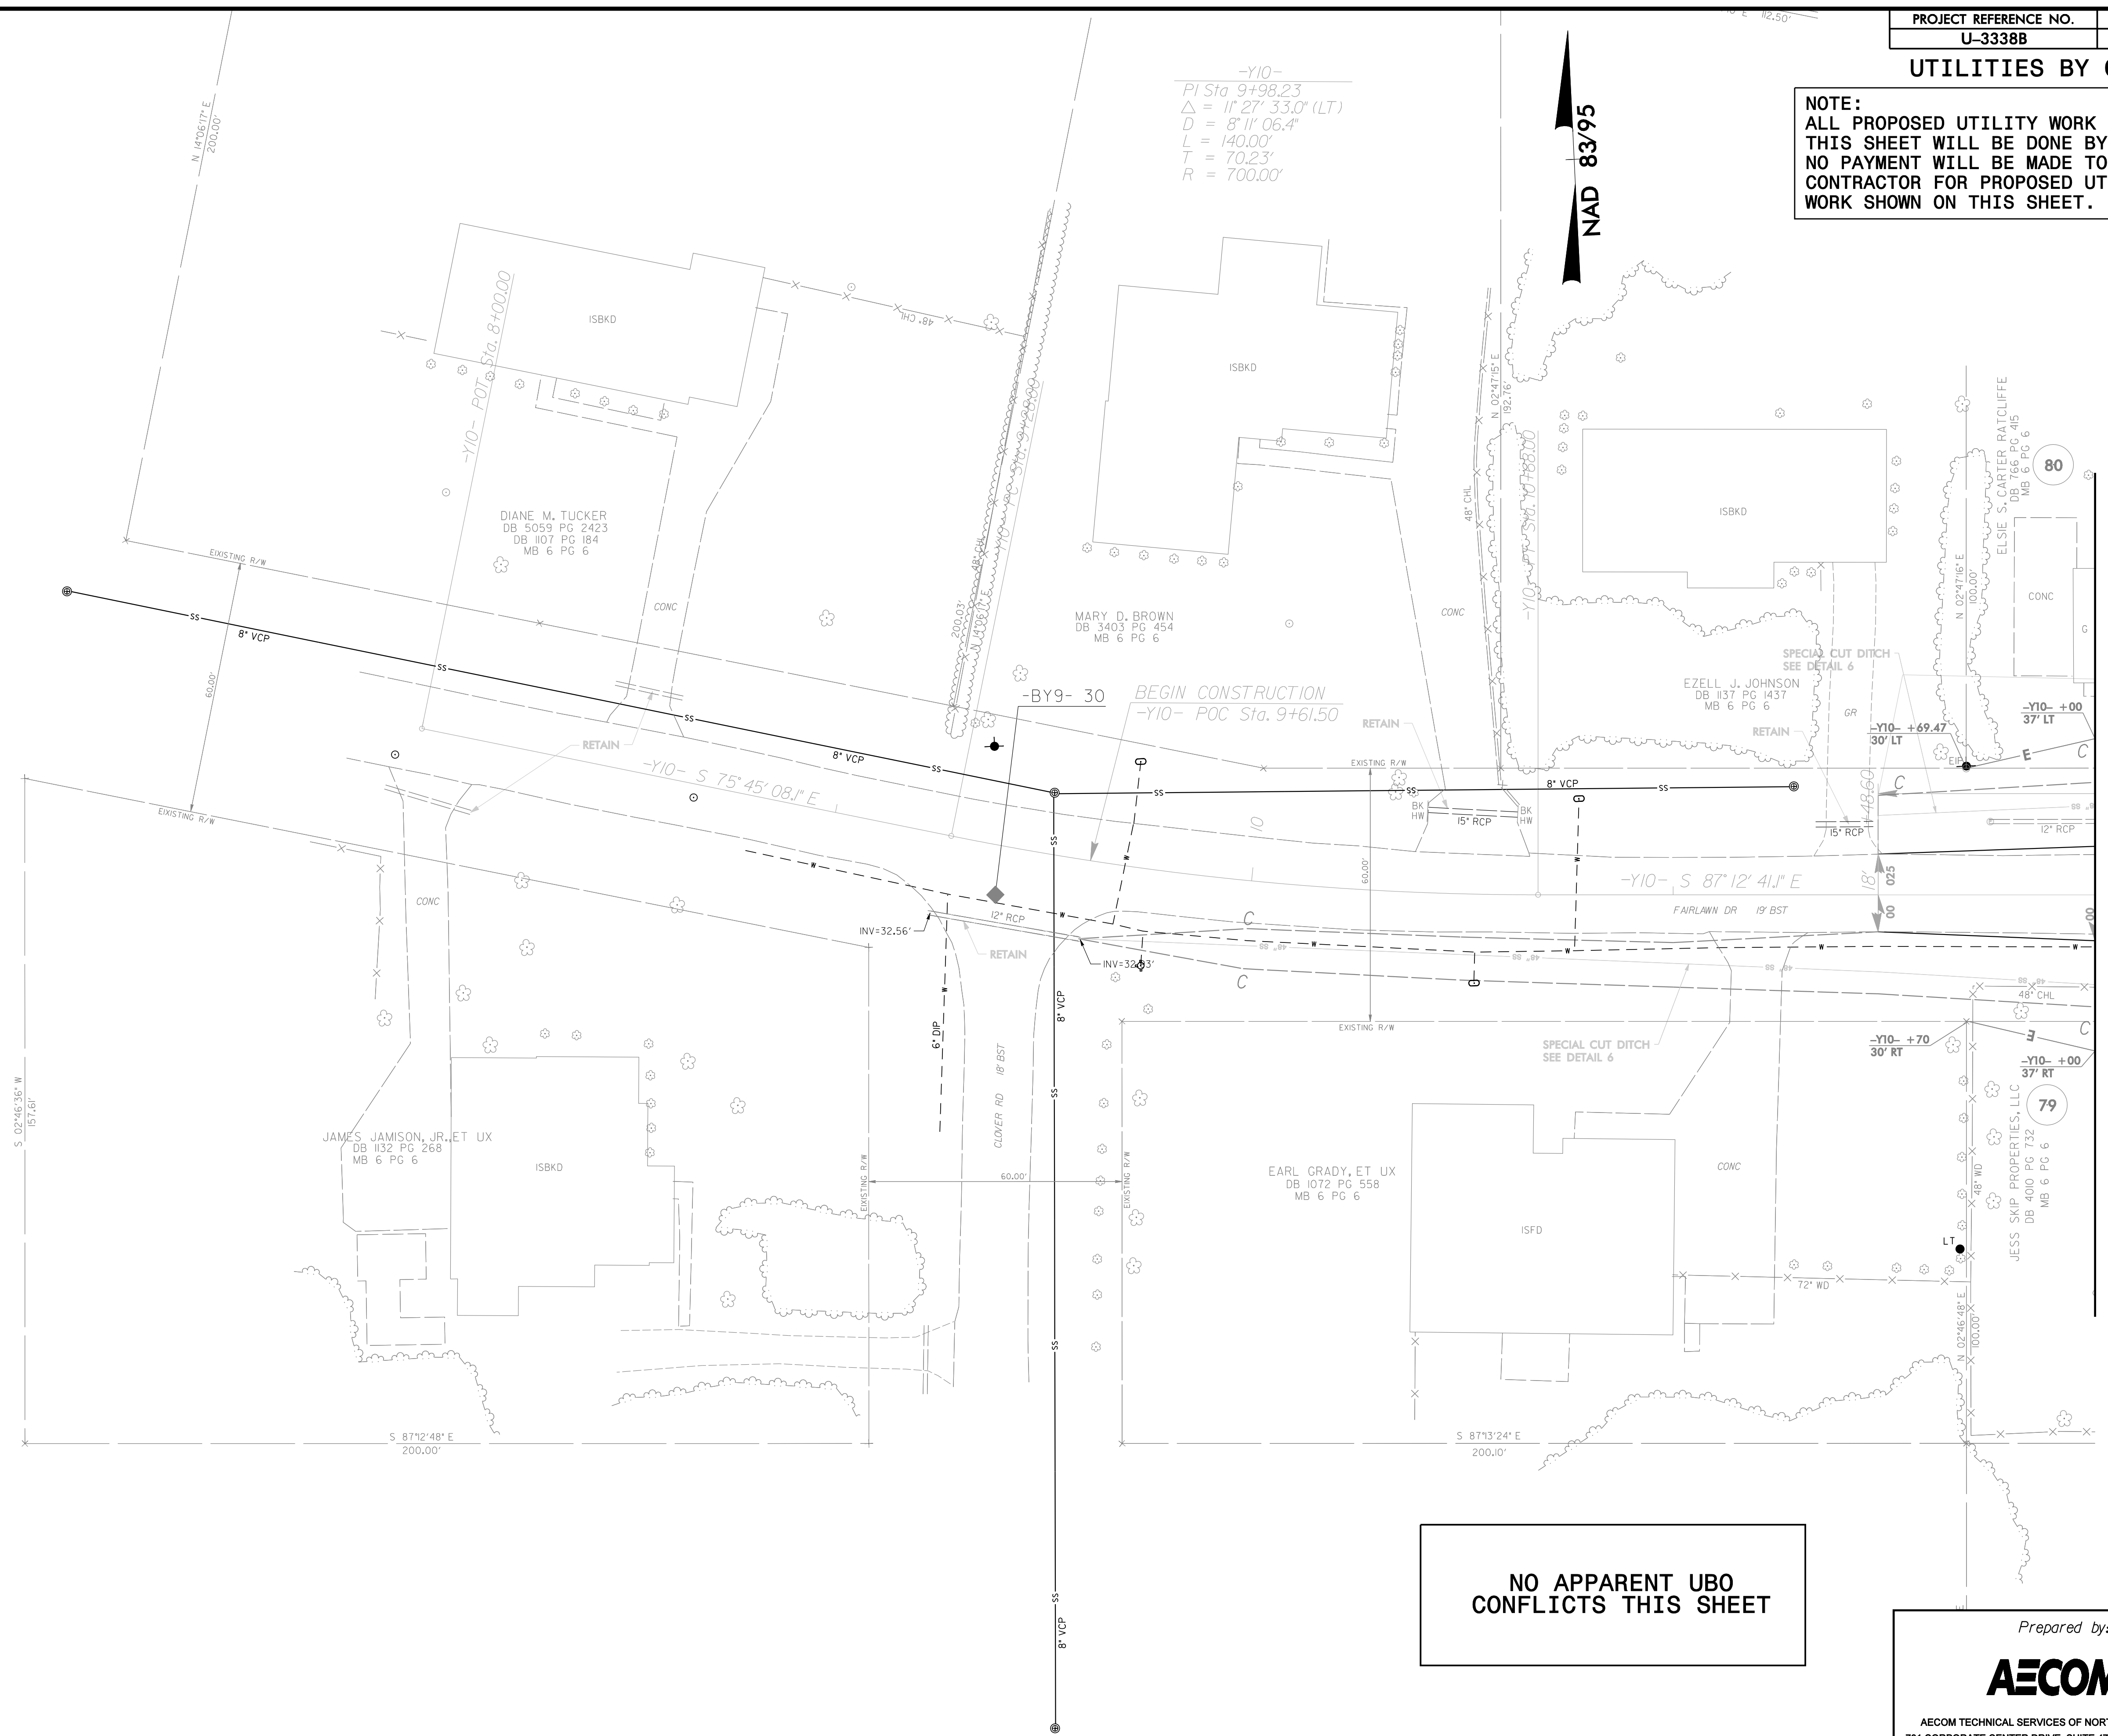

MATCHLINE -Y10- STA.12 +00 SEE SHEET 16

**NO APPARENT UBO
CONFLICTS THIS SHEET**

Prepared by:
AECOM
AECOM TECHNICAL SERVICES OF NORTH CAROLINA, INC.
701 CORPORATE CENTER DRIVE, SUITE 475, RALEIGH, NC 27607
919-854-6200 919-854-6259 (fax)