


8/23/99

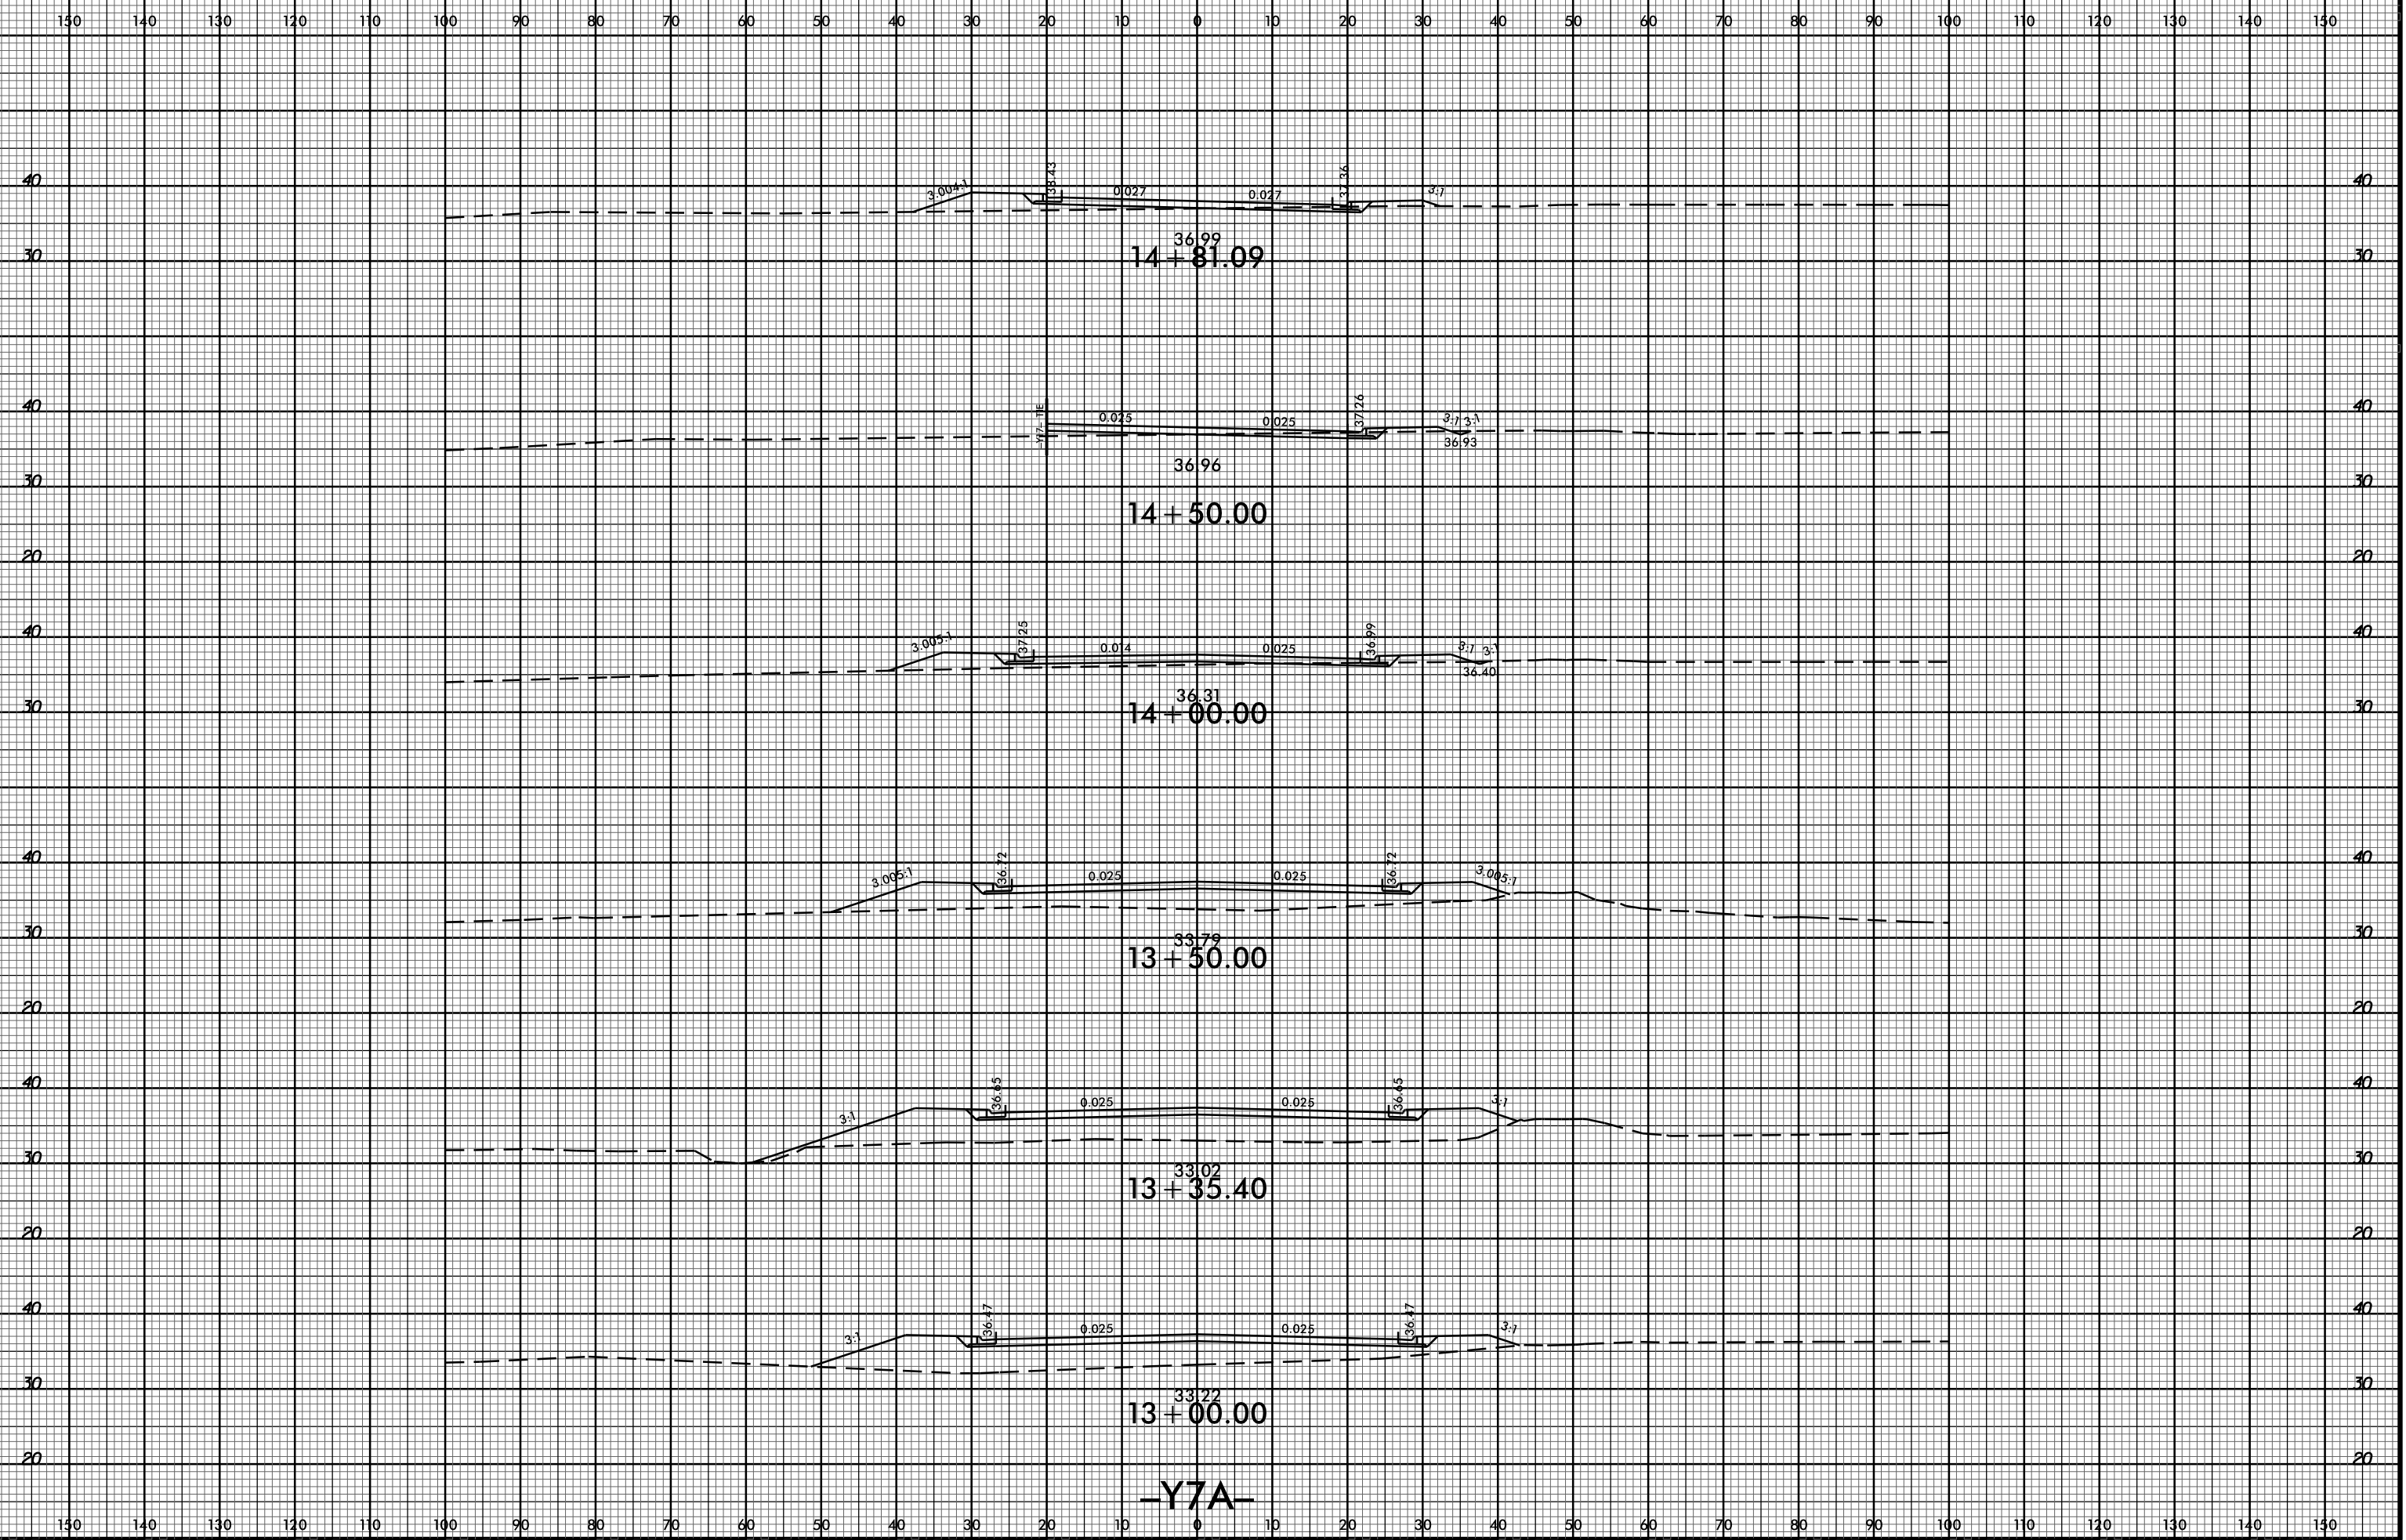

PROJ. REFERENCE NO. U-3338B SHEET NO. X-62



29-DEC-2014 09:59
R:\PROJECTS\XTC\XPL FILES\U3338B_RDU_XPL_Y7A.DGN
\$\$\$\$USERNAME\$\$\$\$