


8/23/99



PROJ. REFERENCE NO. U-3338B SHEET NO. X-81

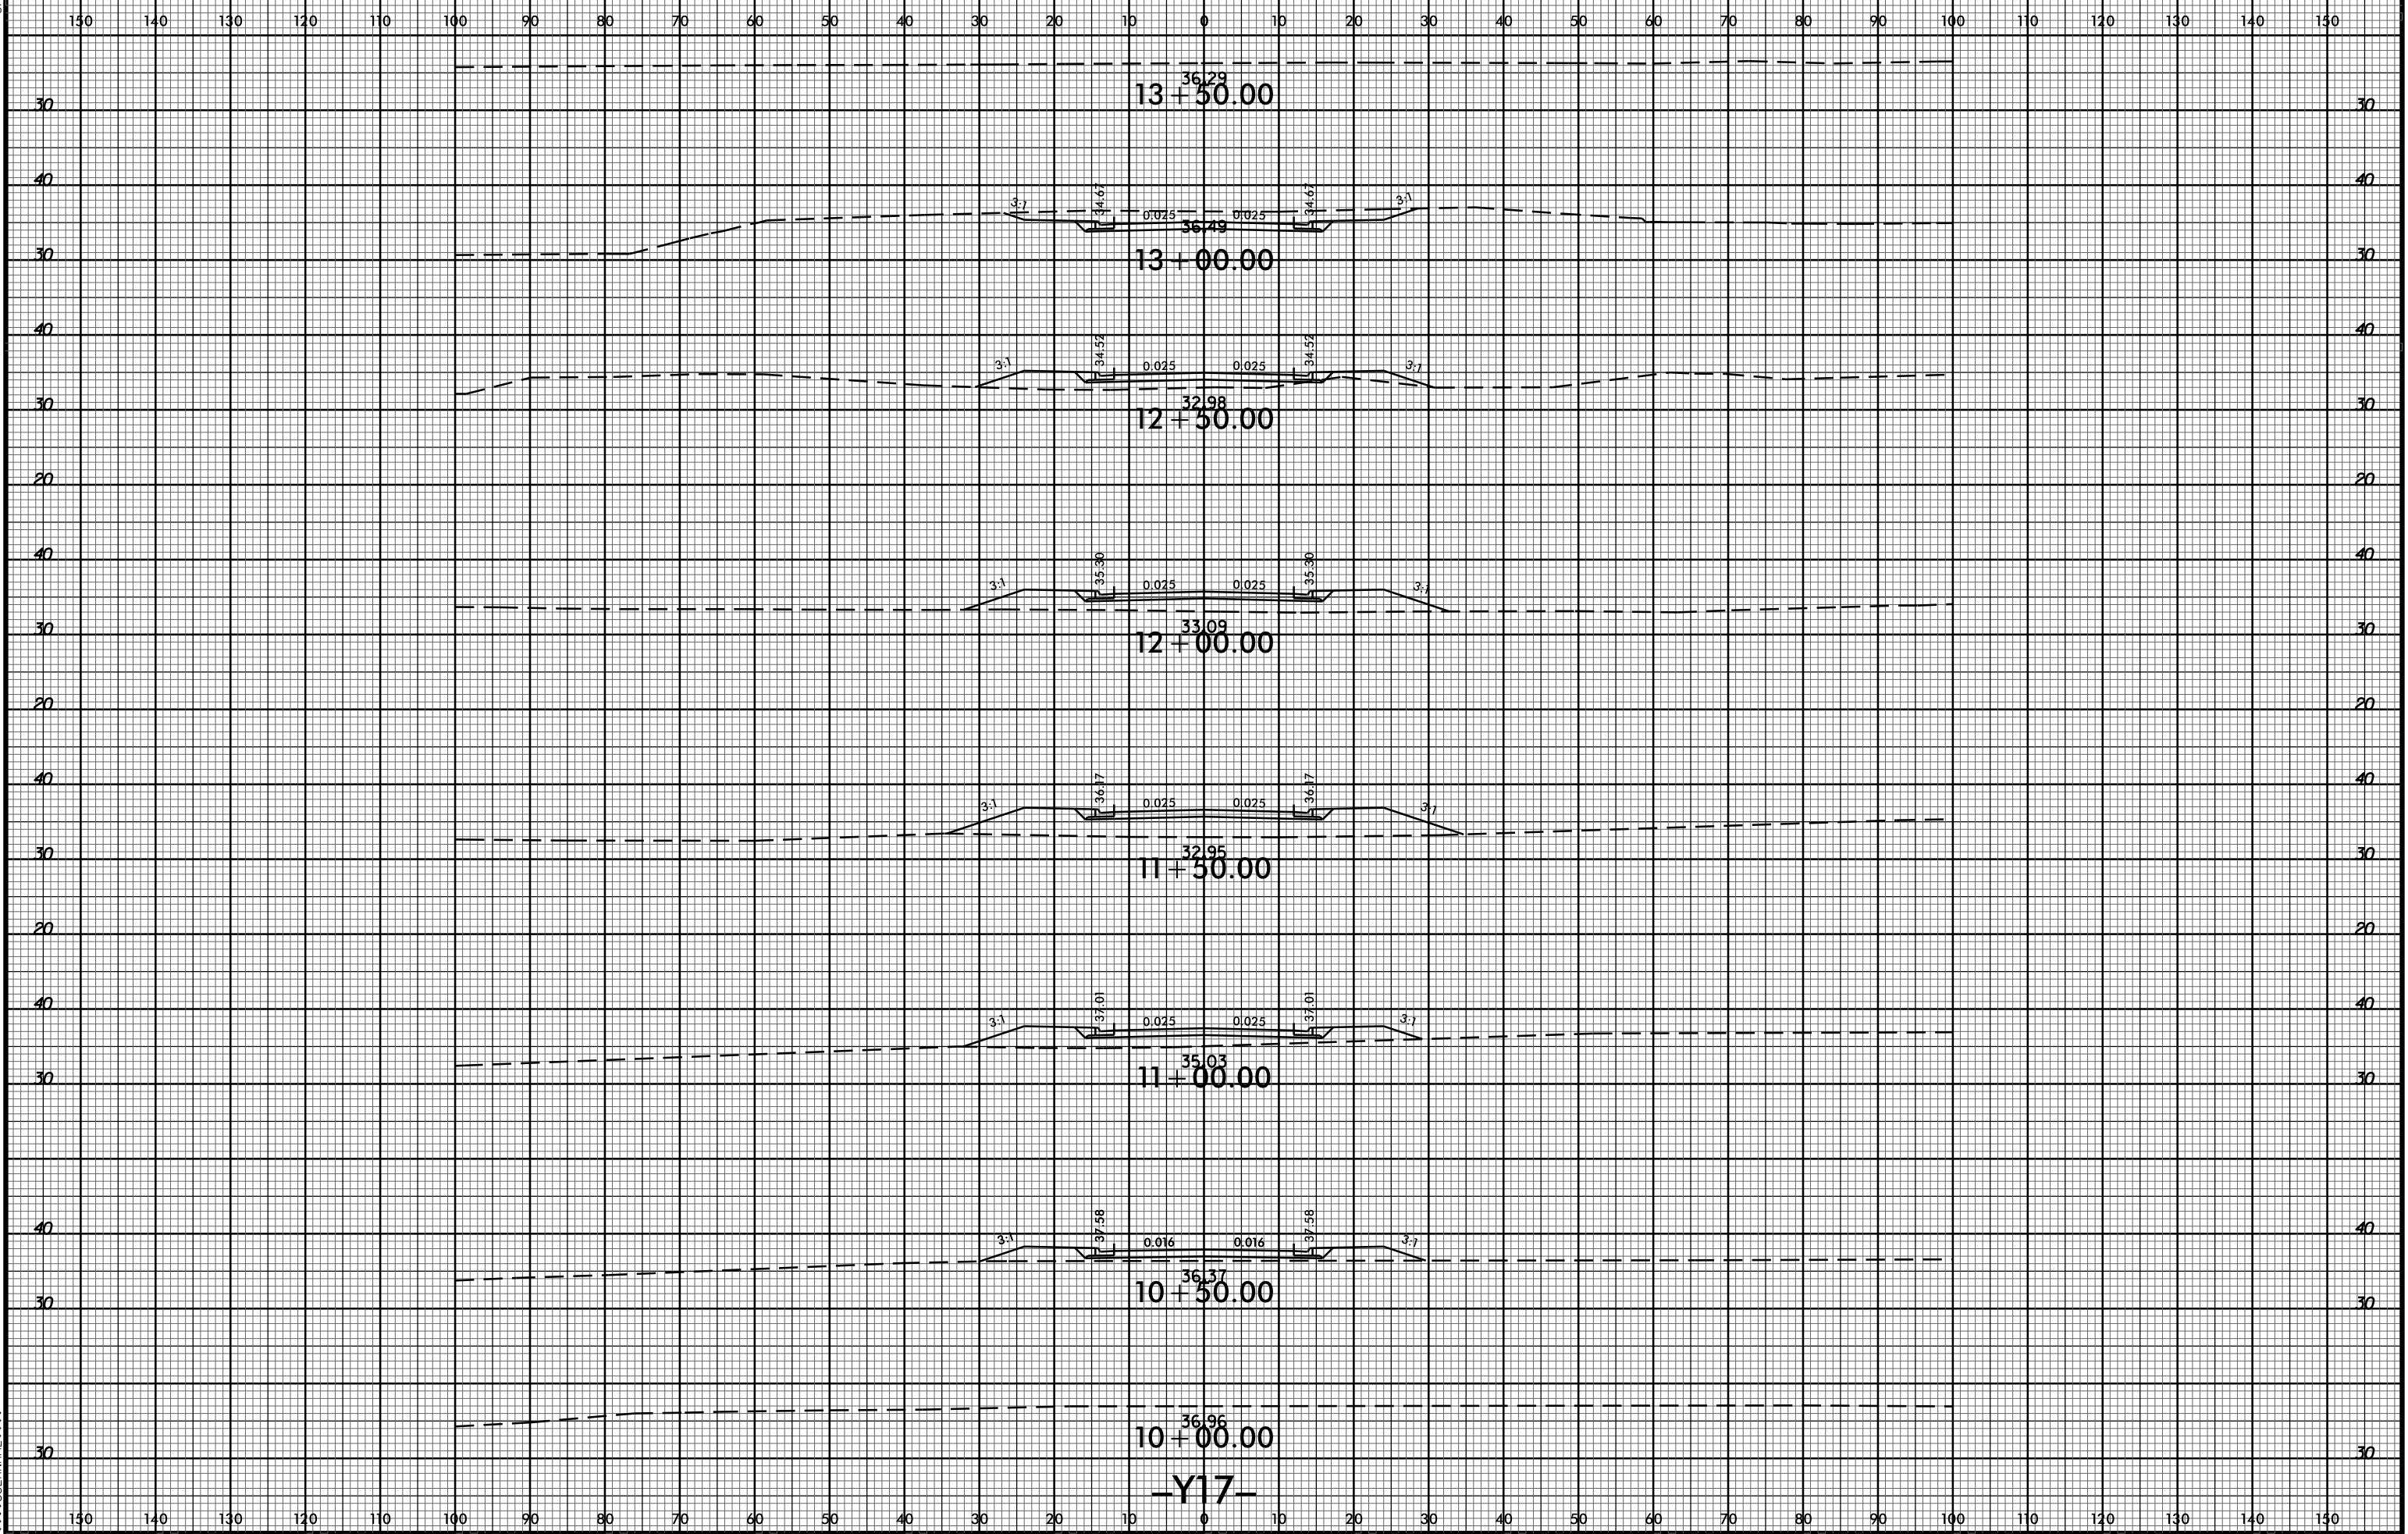

20-DEC-2014 09:59 R:\Projects\X\CY\files\U3338B\_Rdu\_xp1\_Y17.dgn

-Y17-