

DocuSign Envelope ID: B78F4CA4-3011-4154-BDF7-4F01043E7422

PROJECT REFERENCE NO. SHEET

U-3315

2D-1

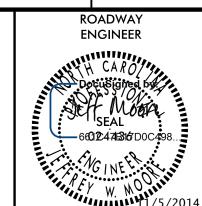

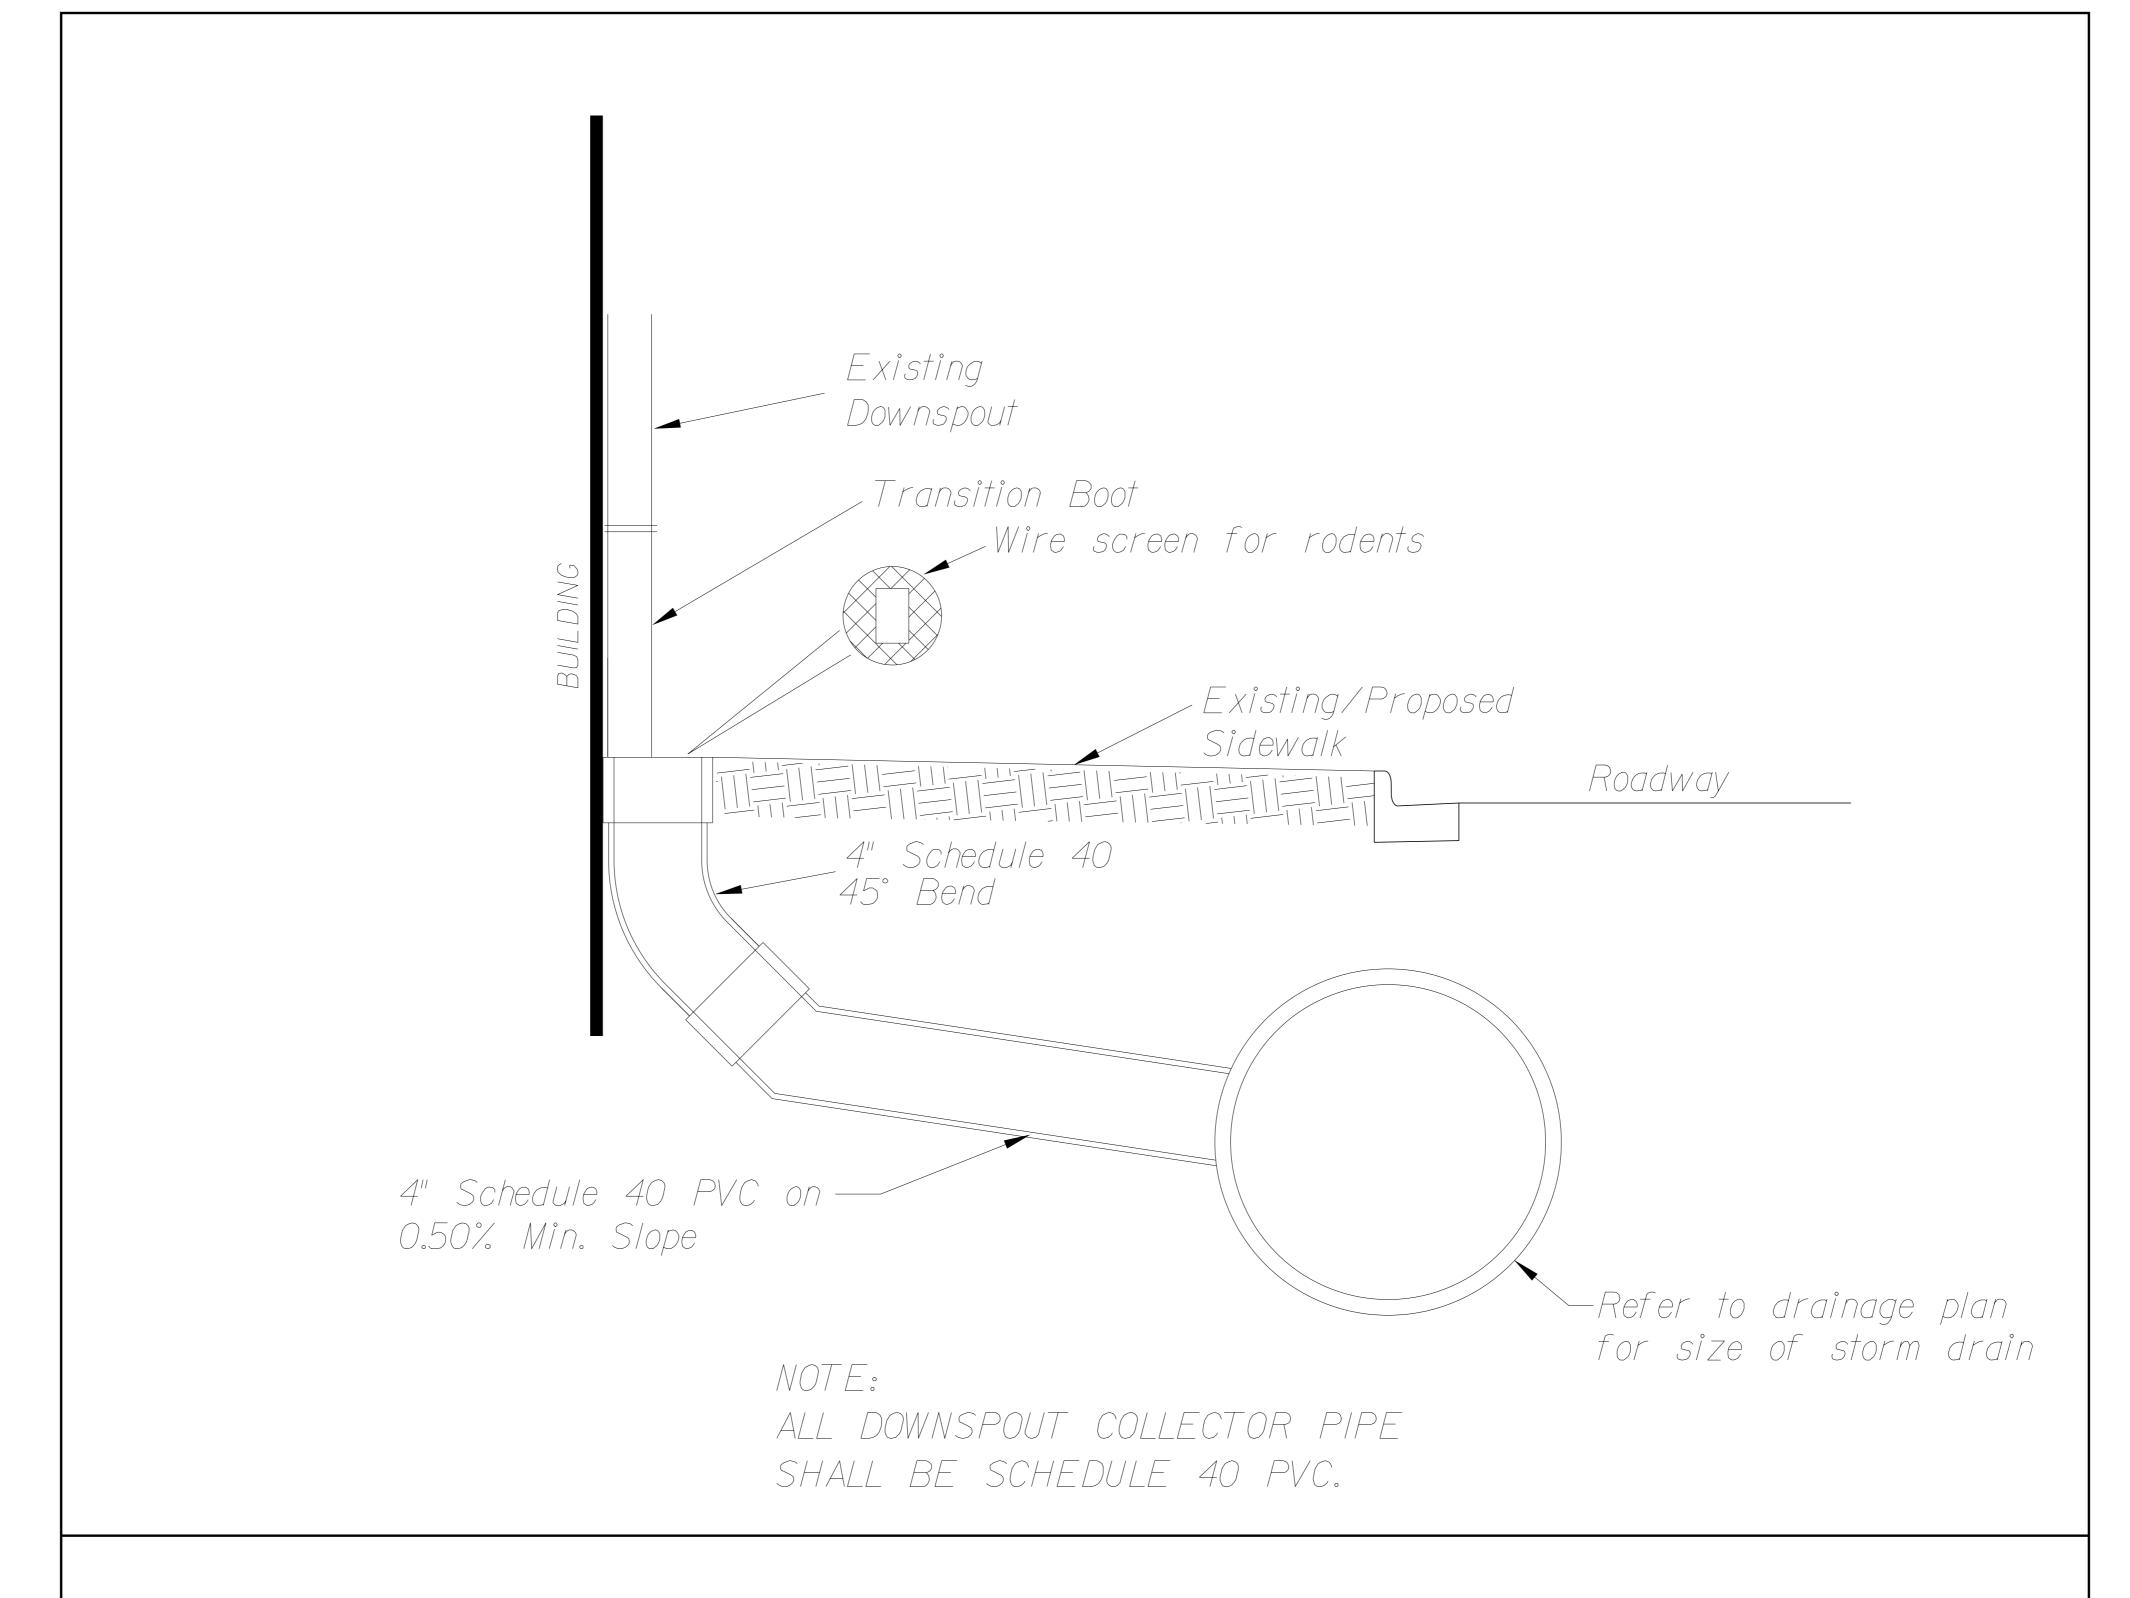

## ROOF DRAIN SYSTEM (STORMDRAIN TIE)

**PROJECT NO.:** \_\_\_\_\_\_ *U-3315* 

PITT

STATION: <u>-Y20- STA 11+05 TO</u> STA 11+45 (LT)

**COUNTY**