


SETTLEMENT GAUGE LOCATIONS		
GAUGE NO.	STATION -L-	OFFSET FROM -L-
1	60+00	CL
2	62+00	40 LT
3	62+00	CL
4	62+00	40 RT
5	63+25	40 LT
6	63+25	CL
7	63+25	40 RT
8	64+40	34.5 LT
9	64+40	CL
10	64+40	34.5 RT

SETTLEMENT GAUGE QUANTITIES	
EMBANKMENT SETTLEMENT GAUGES (MSE RETAINING WALL NO. 1)	10

NOTE:  
REFER TO SHEET W-10 FOR SETTLEMENT GAUGE DETAILS AND CONSTRUCTION SEQUENCE

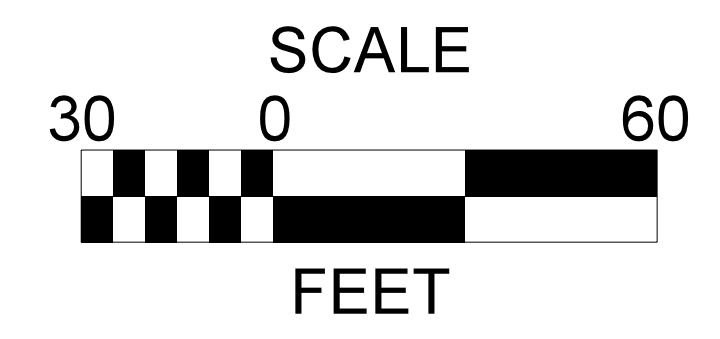

**Kimley»Horn**  
 333 Fayetteville Street, Suite 600  
 Raleigh, NC 27601-1772  
 Phone (919) 835-1494 NC LICENSE # F-0102  
This document, together with the concepts and designs presented herein, as an instrument of services, is intended only for the specific purpose and client for which it was prepared. Reuse of and improper reliance of this document without written authorization and approval by Kimley-Horn and Associates, Inc. shall be without liability to Kimley-Horn and Associates, Inc.  
 Copyright Kimley-Horn and Associates, Inc., 2014

**Terracon**  
 2401 BRENTWOOD ROAD RALEIGH, NC 27604  
 PH. (919) 873-2211 FAX. (919) 873-9555

REVISIONS					
NO.	BY	DATE	NO.	BY	DATE
1			3		
2			4		

EMBANKMENT MONITORING  
 DETAIL  
 MSE RETAINING WALL NO. 1