
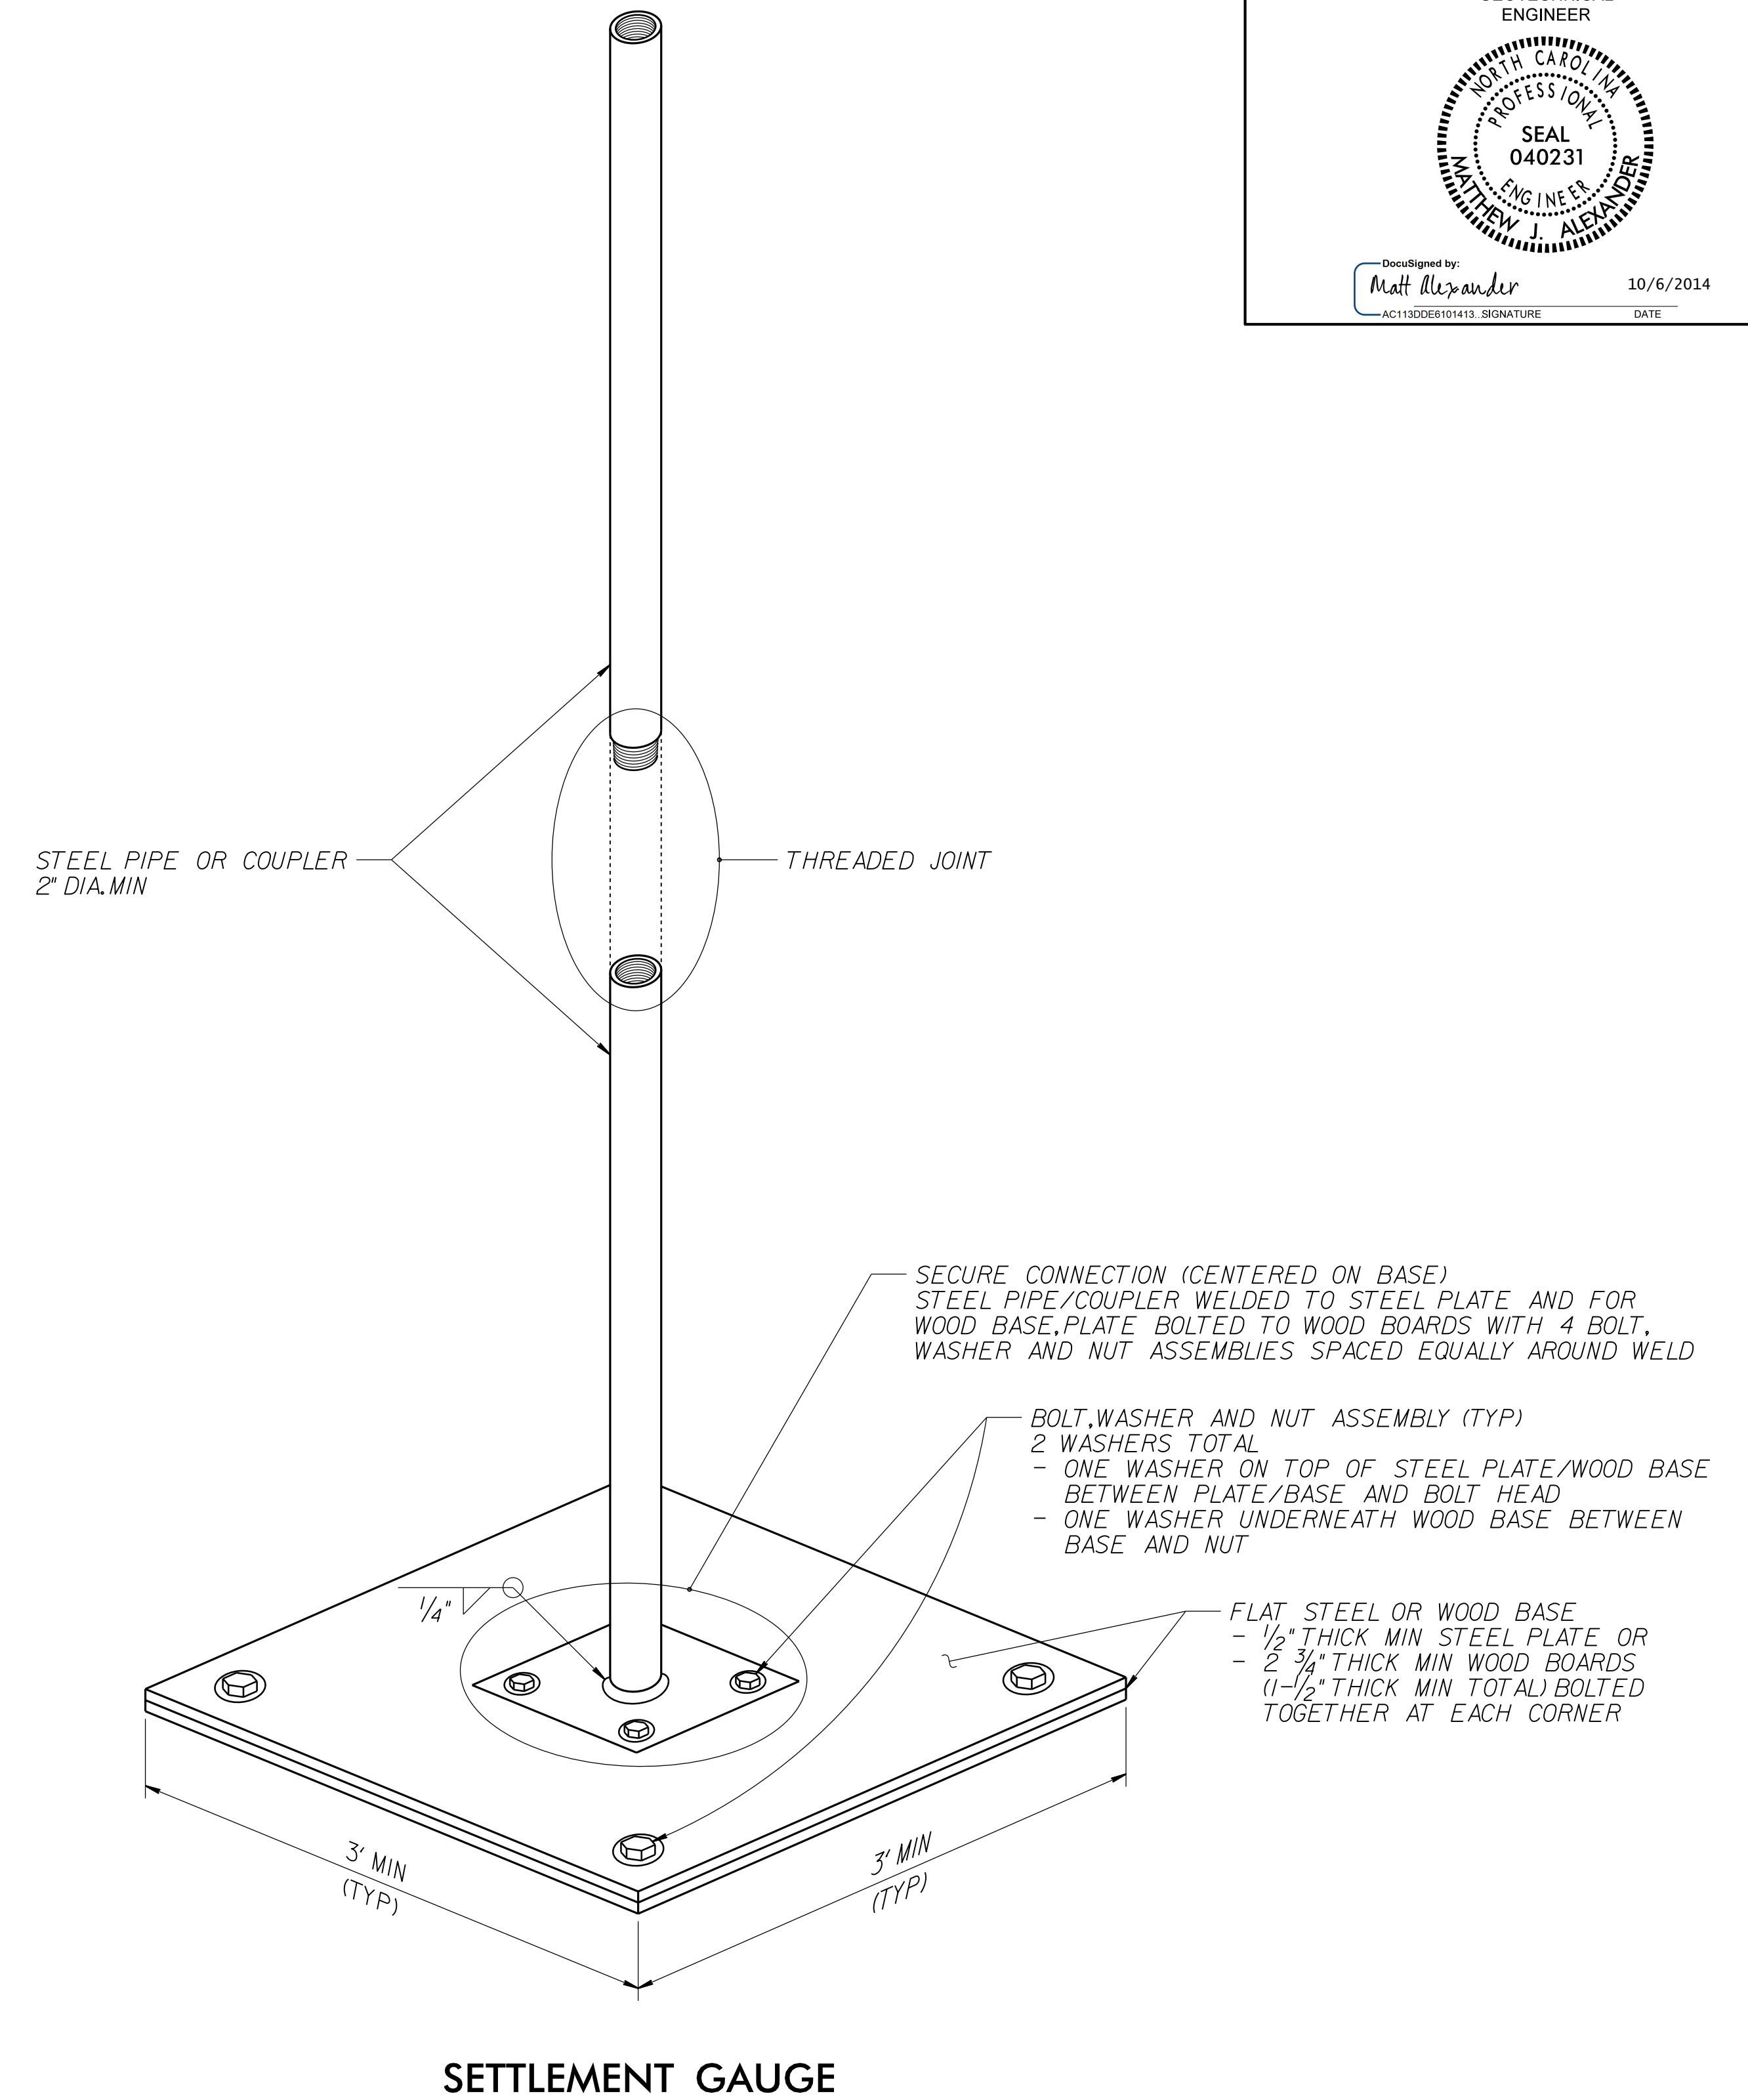


EMBANKMENT MONITORING SEQUENCE

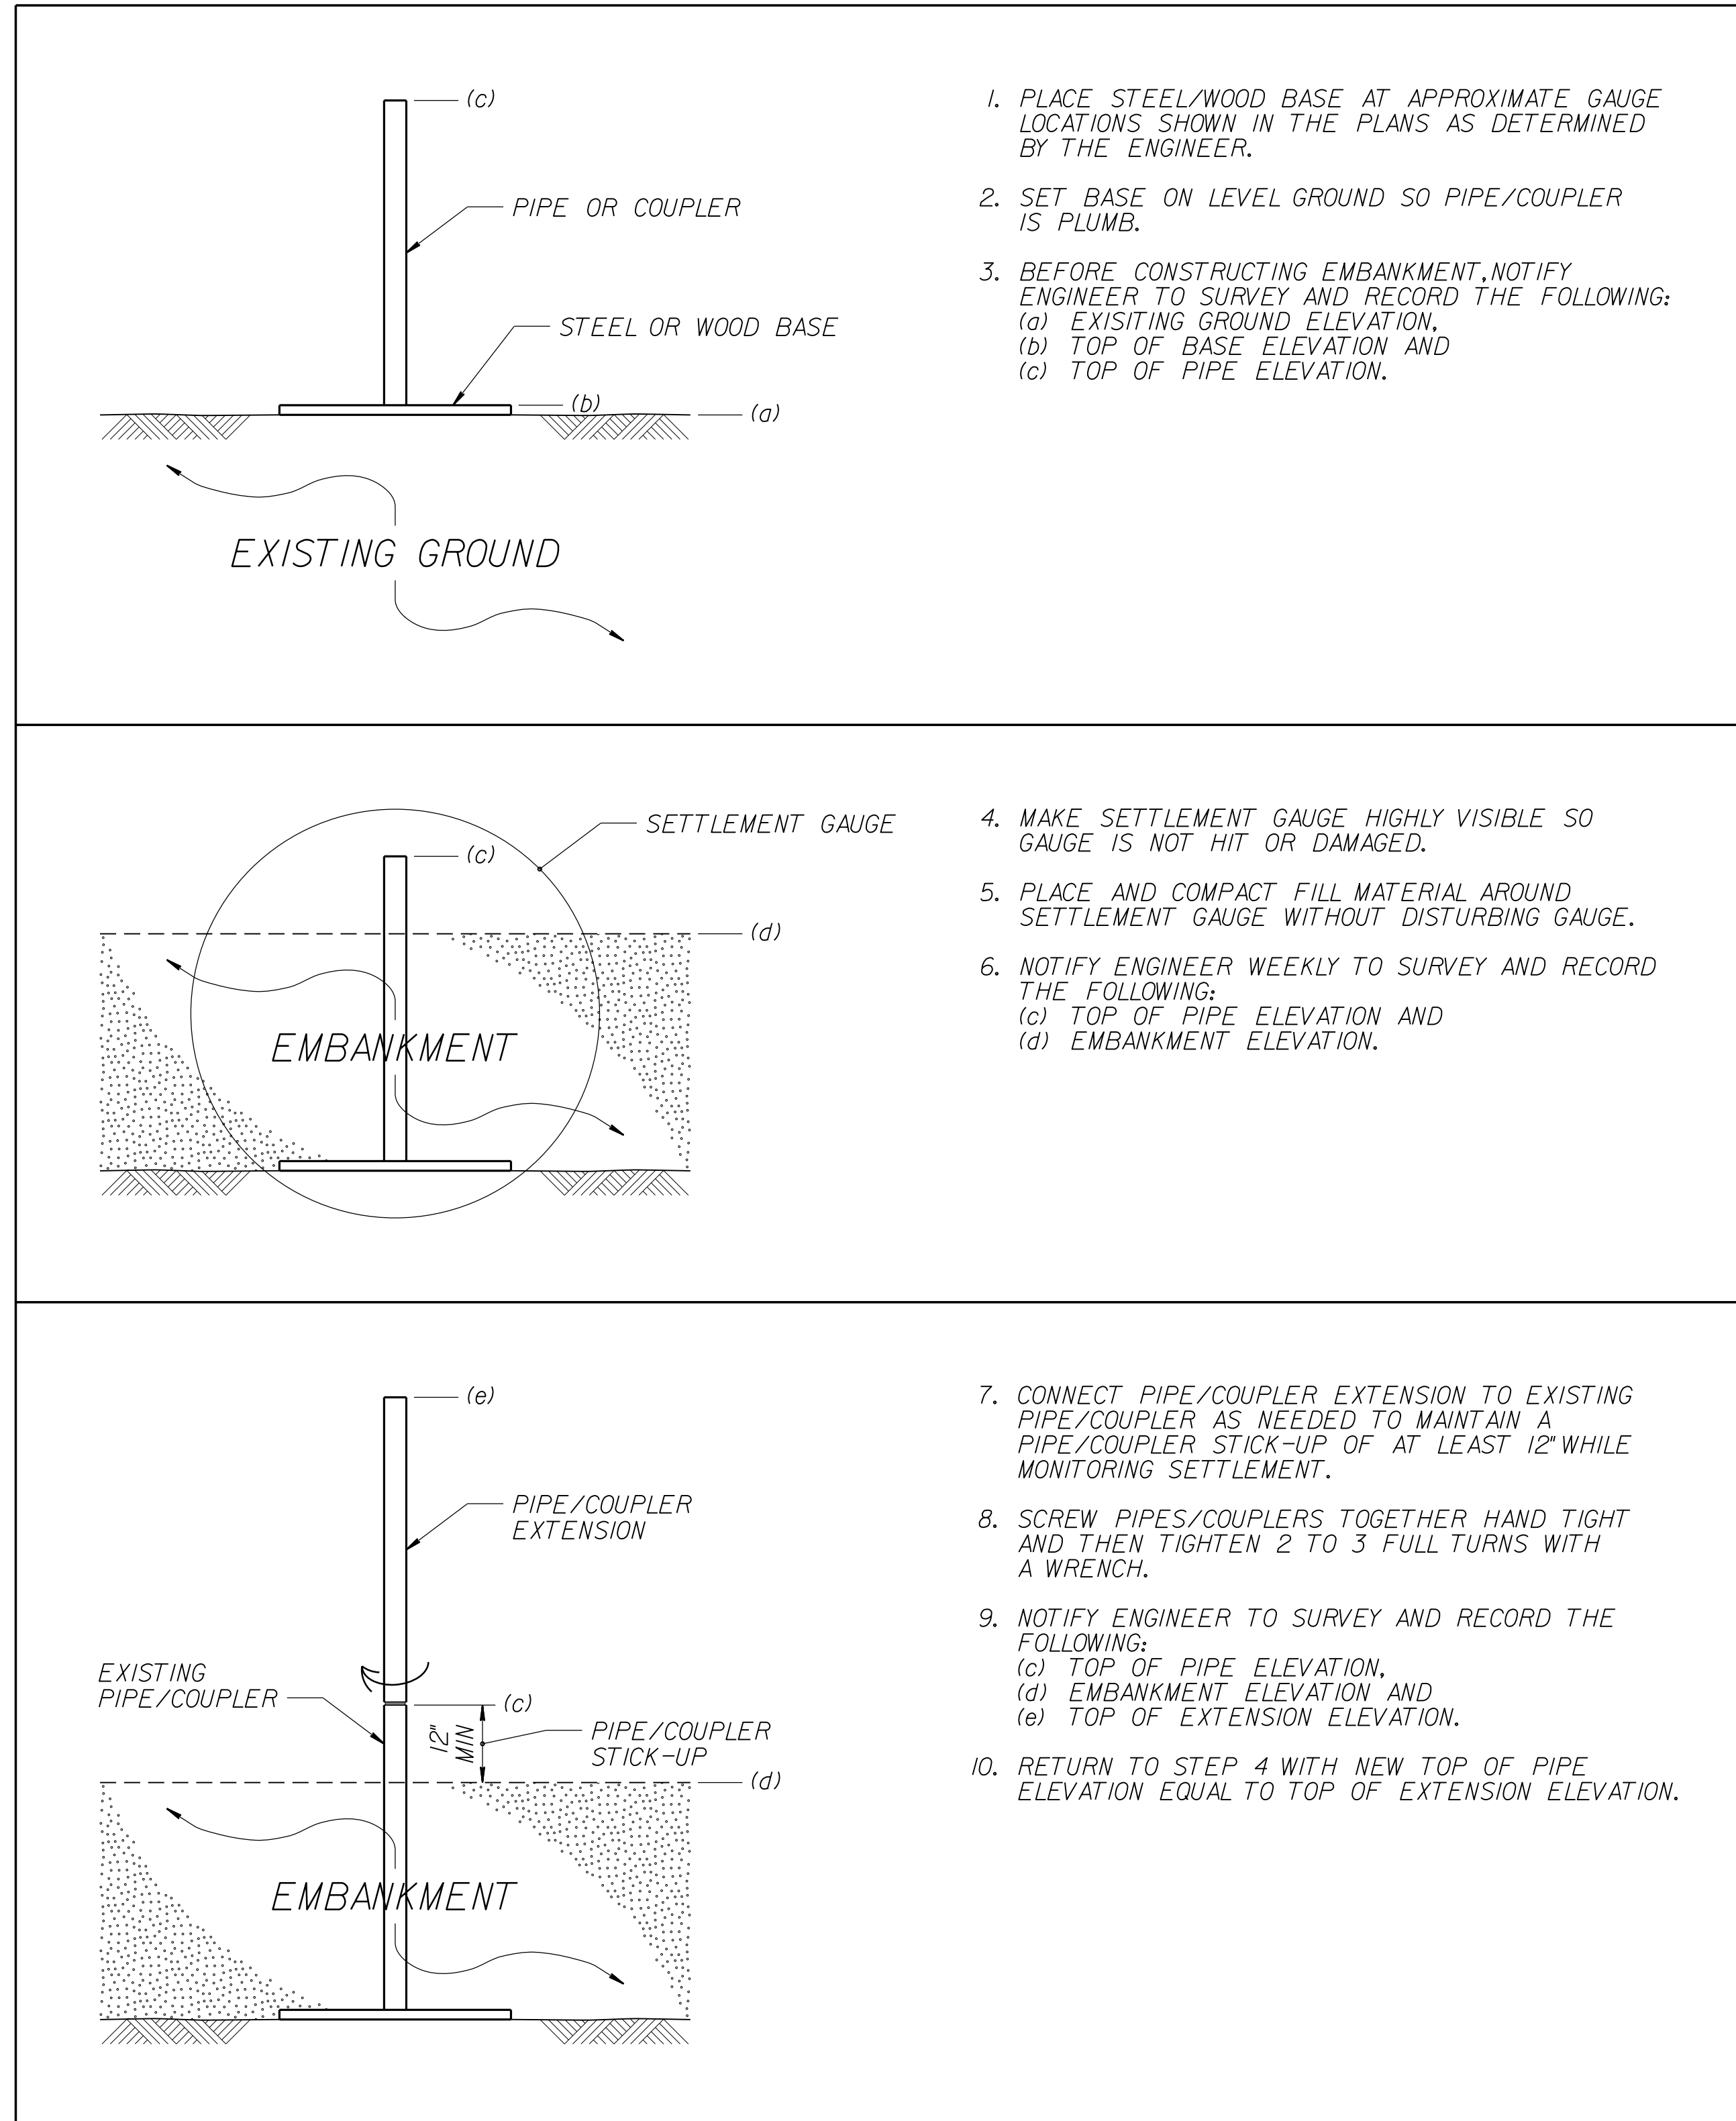

NOTES:

1. SEE ROADWAY SUMMARY SHEETS FOR APPROXIMATE SETTLEMENT GAUGE LOCATIONS.
2. FOR STANDARD EMBANKMENT MONITORING, SEE EMBANKMENT SETTLEMENT GAUGES PROVISION.
3. INSTALL SETTLEMENT GAUGES AFTER CLEARING AND GRUBBING GAUGE LOCATIONS AND BEFORE CONSTRUCTING EMBANKMENTS WITH EMBANKMENT MONITORING.

Kimley»Horn

333 Fayetteville Street, Suite 600
 Raleigh, NC 27601-1772
 Phone (919) 835-1494 NC LICENSE # F-0102

This document, together with the concepts and designs presented herein, as an instrument of services, is intended only for the specific purpose and client for which it was prepared. Reuse of and improper reliance of this document without written authorization and approval by Kimley-Horn and Associates, Inc. shall be without liability to Kimley-Horn and Associates, Inc.
 Copyright Kimley-Horn and Associates, Inc., 2014

Terracon

2401 BRENTWOOD ROAD RALEIGH, NC 27604
 PH. (919) 873-2211 FAX. (919) 873-9555

10TH STREET BRIDGE OVER
 DICKINSON AVE (SR 1531)
 AND CSX RAILROAD

REVISIONS

NO.	BY	DATE	NO.	BY	DATE
1	MJA	9/29/14	3		
2			4		