


## Detail for Temporary Containment of Petroleum Contaminated Soil

### Cross-Section View

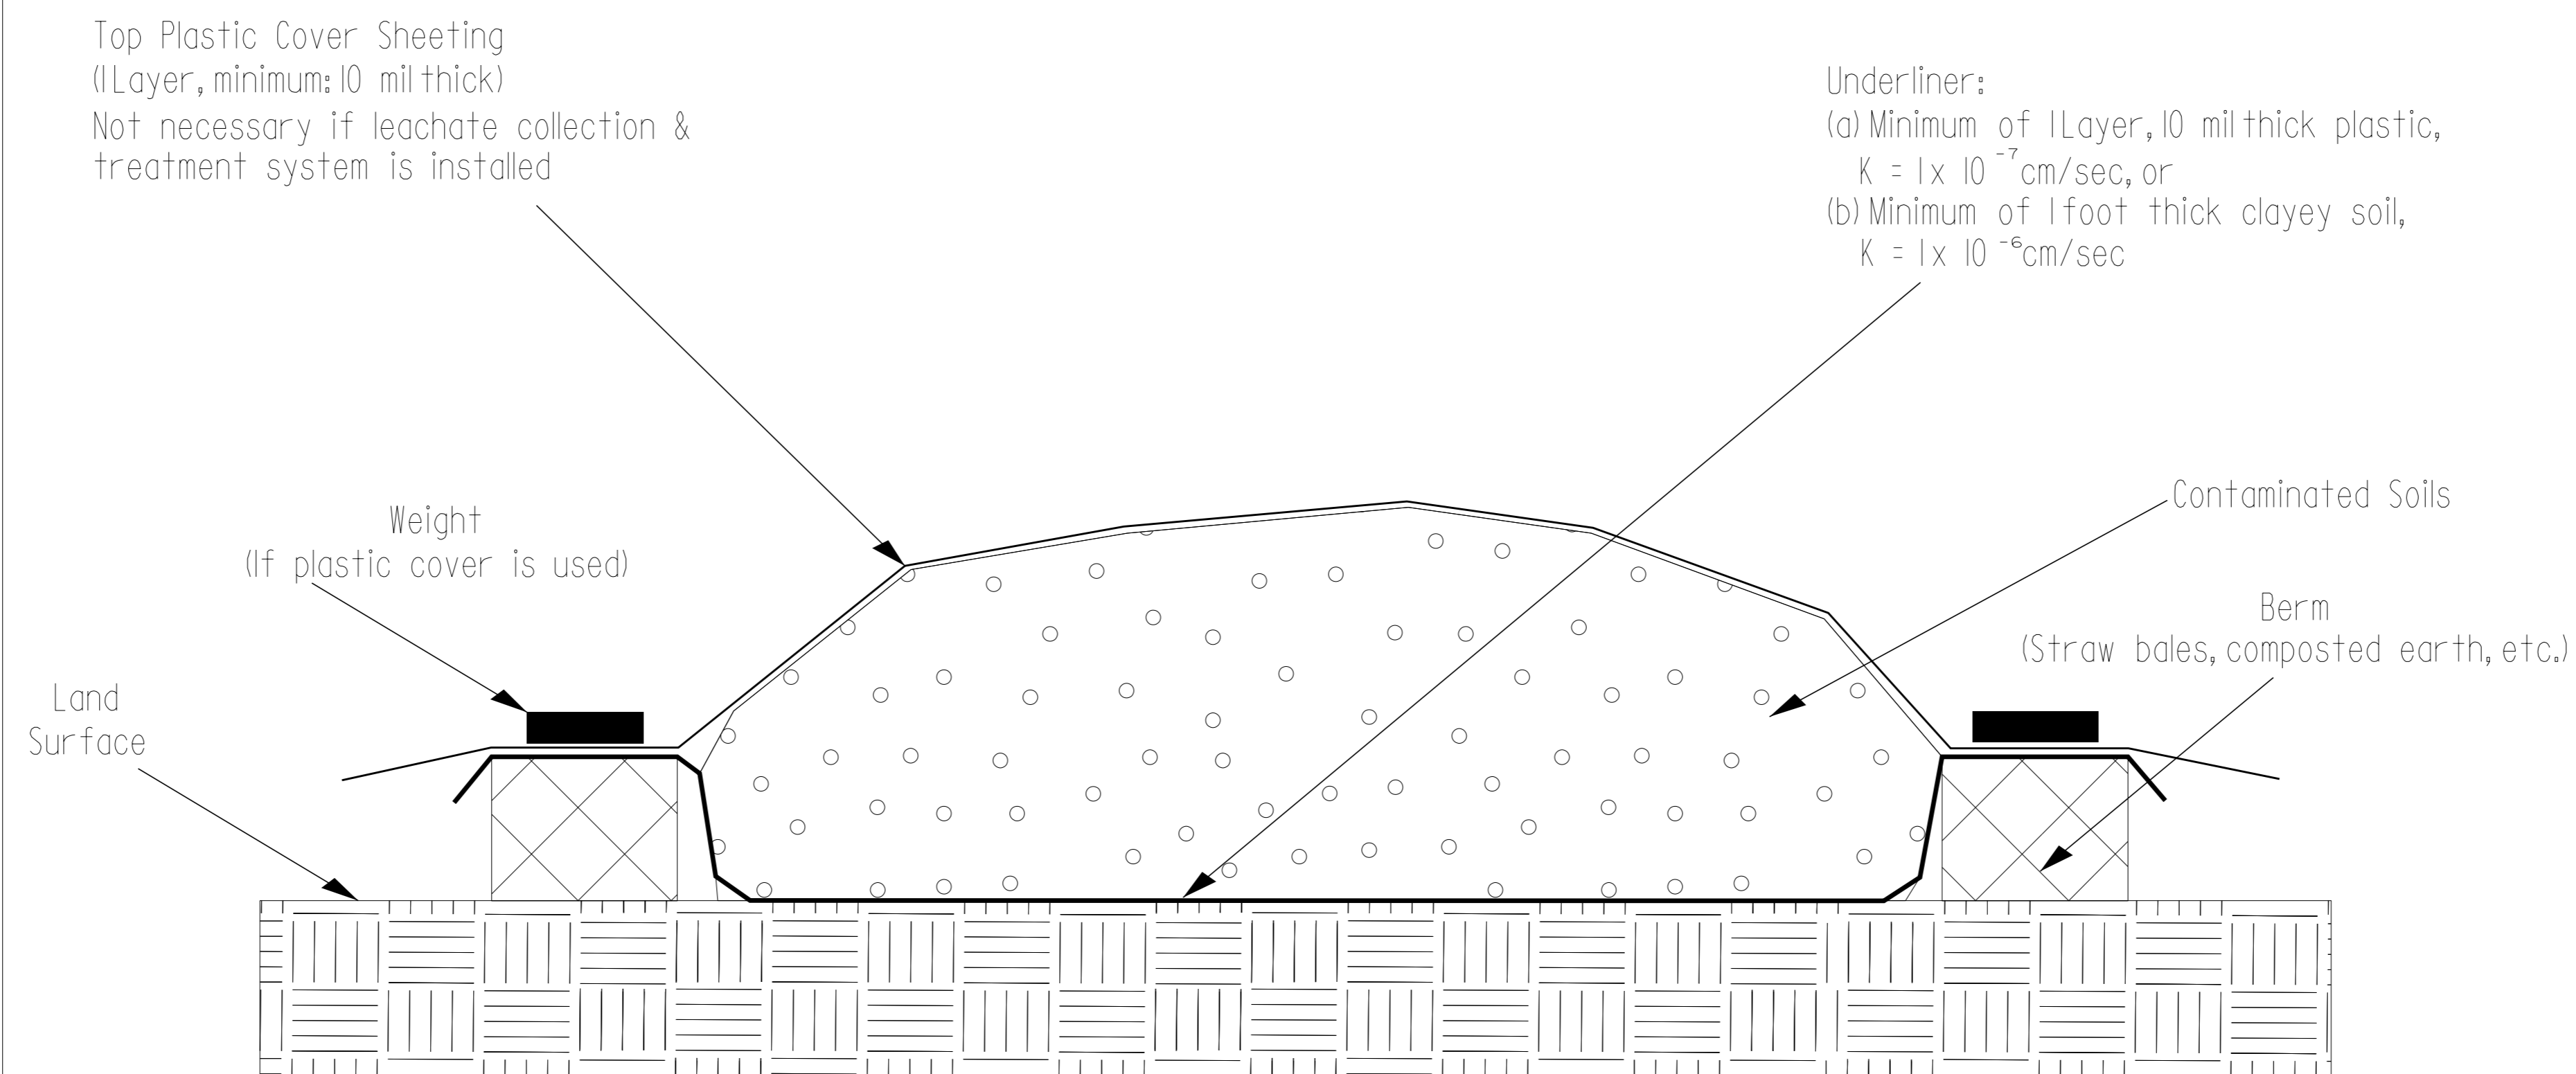

### Map View

