


PROJECT REFERENCE NO. U-3315	SHEET NO. 16
ROADWAY DESIGN ENGINEER	HYDRAULICS ENGINEER
6/19/2015	6/19/2015

BM \*2  
IRON ROD  
-L- STA 15+33.82 (137.7' RT)  
ELEV = 71.75'

REVISIONS

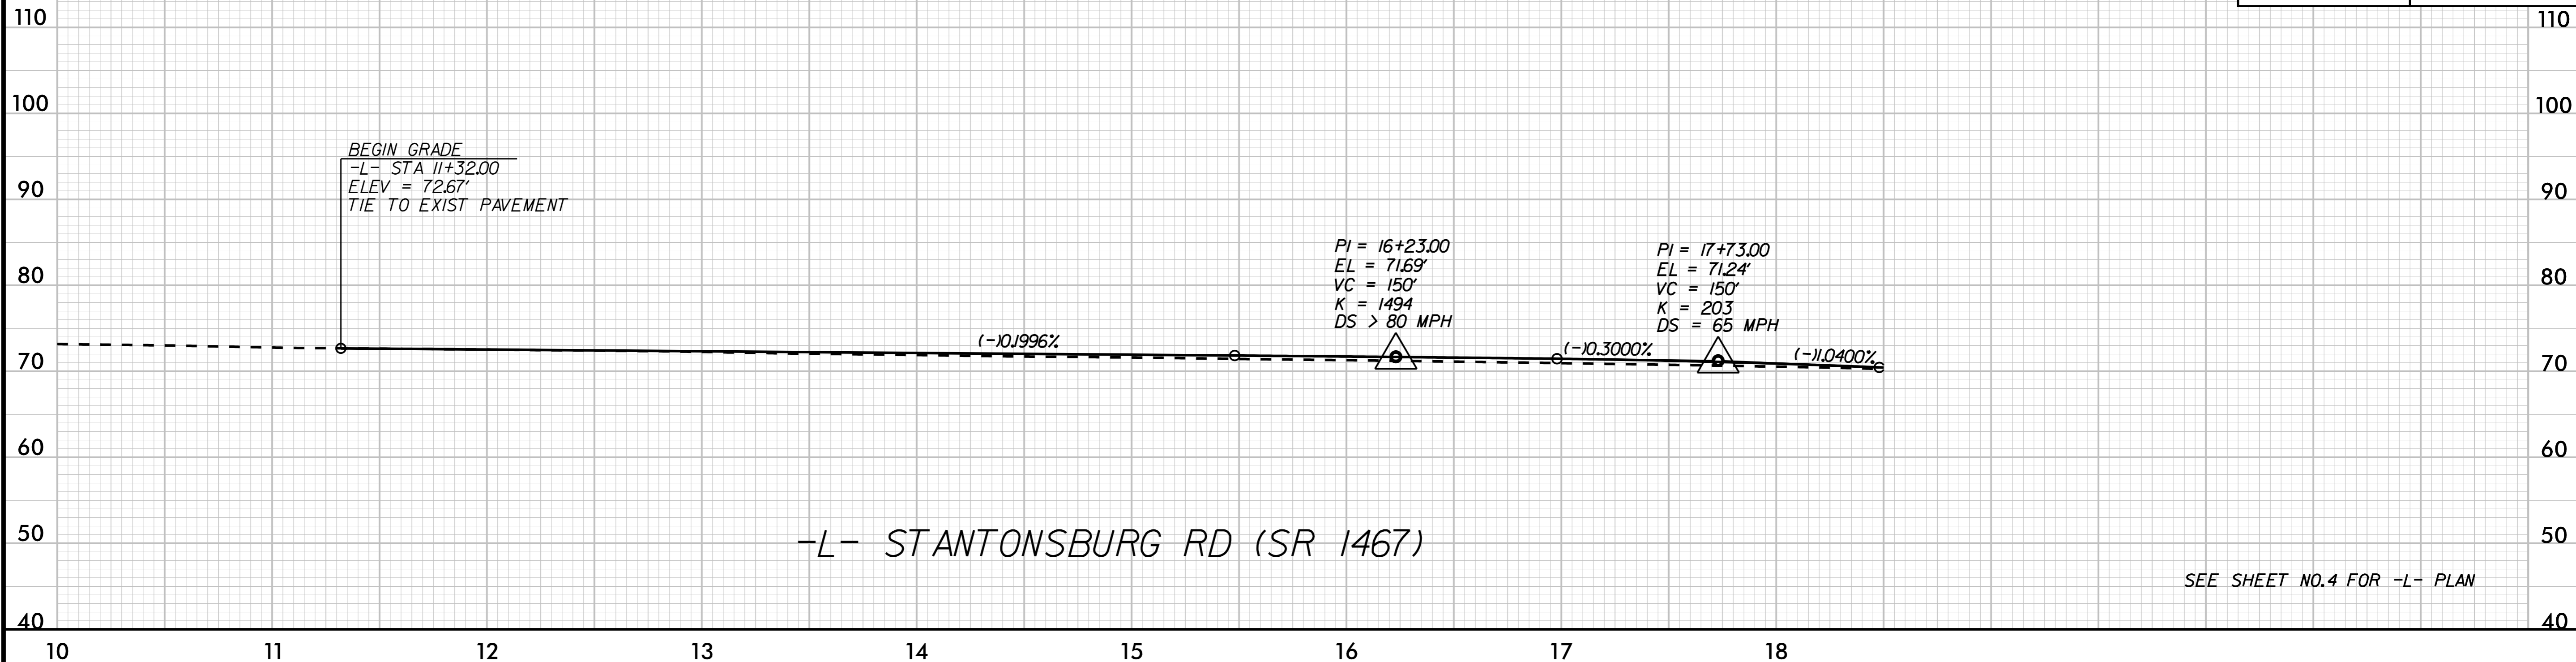


-L- STANTONSBURG RD (SR 1467)

SEE SHEET NO.4 FOR -L- PLAN

K:\RAL\_Roadway\0103675 (U-3315)\Roadway\Proj\U-3315\_rdy\_pl.dgn  
5/12/2015

BM \*4  
IRON ROD  
-L- STA 26+84.86 (225.27' LT)  
ELEV = 70.55'

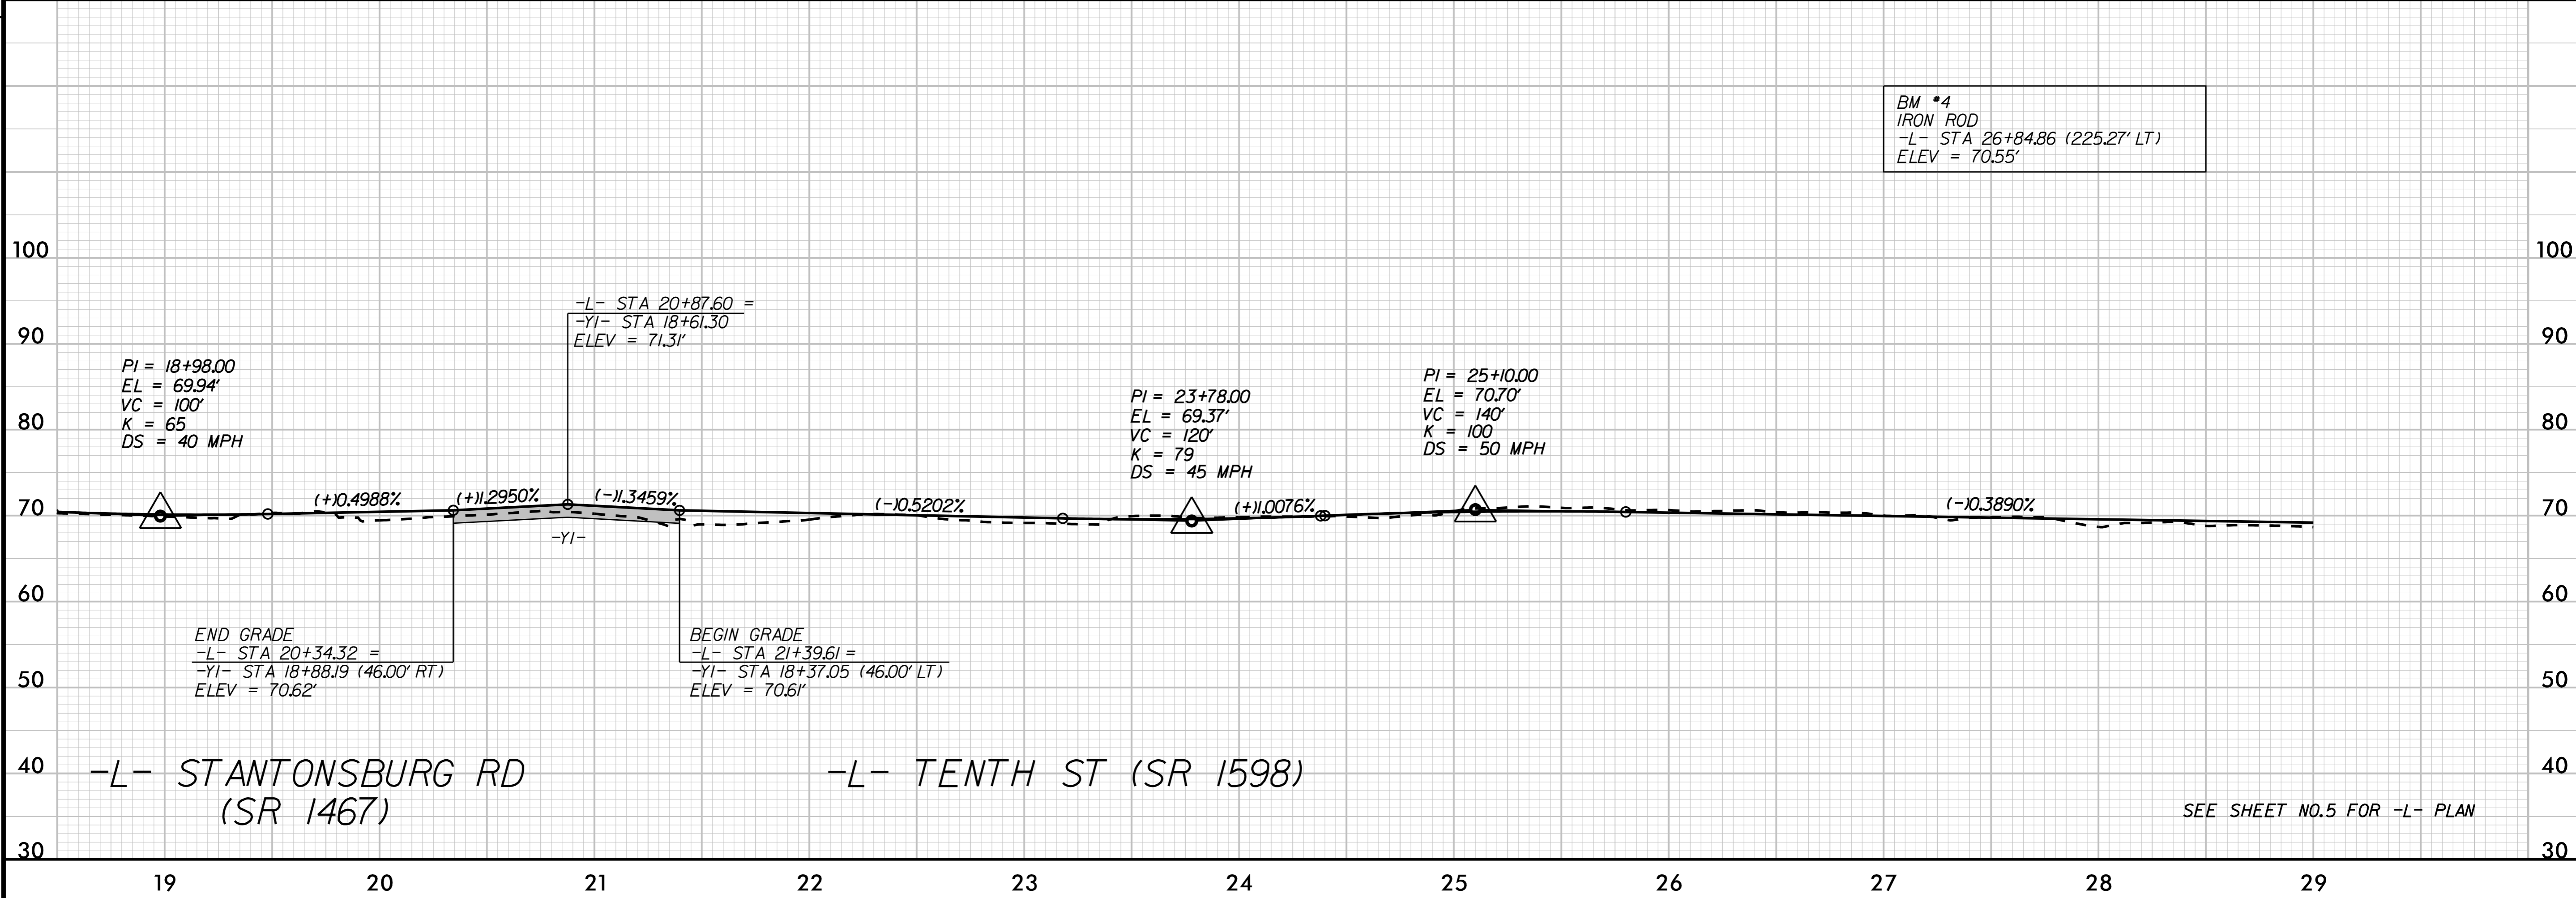

-L- STANTONSBURG RD (SR 1467)

-L- TENTH ST (SR 1598)

SEE SHEET NO.5 FOR -L- PLAN