
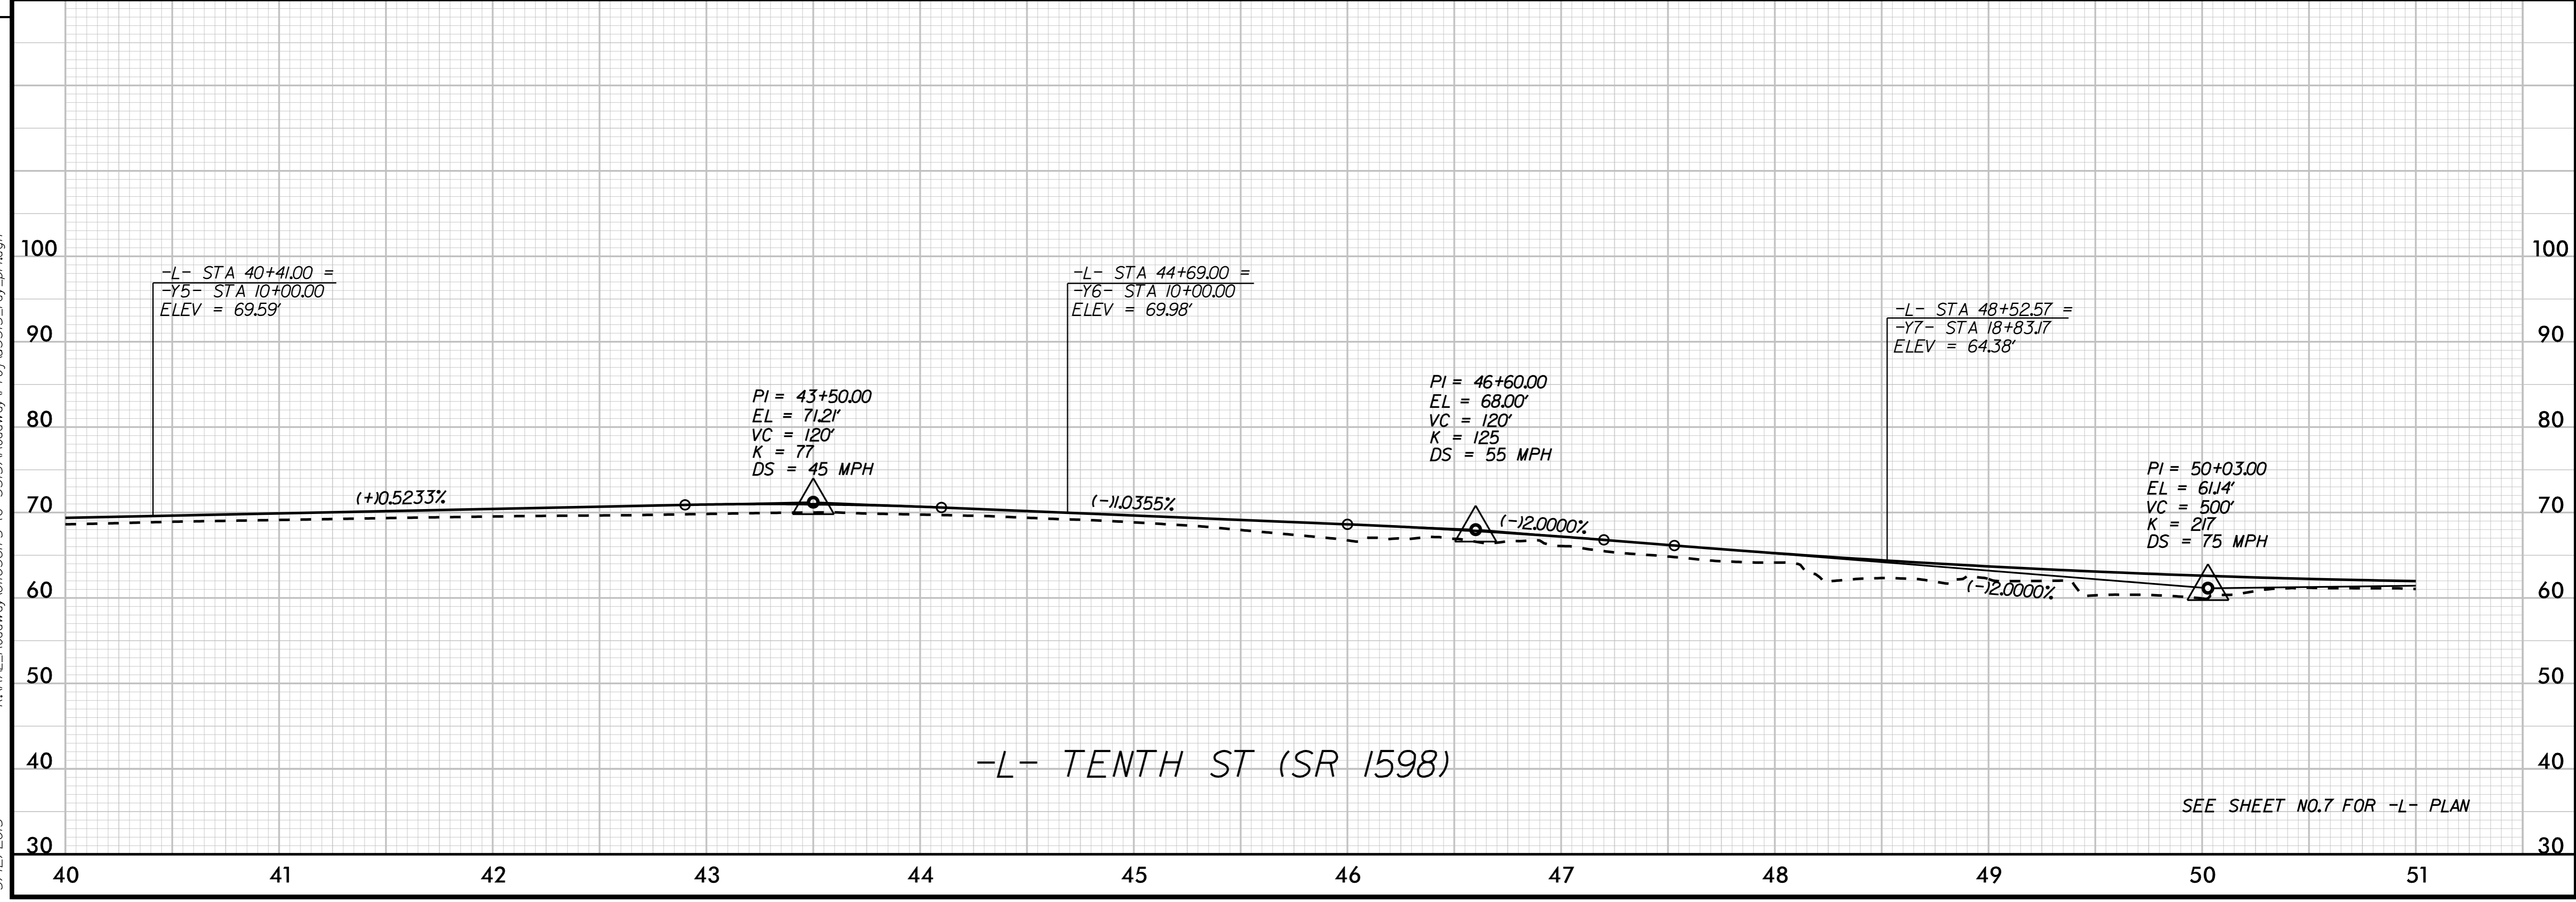


Kimley»Horn
 P.O. BOX 33068 • RALEIGH, N.C. 27636-3068
 RIGHT-OF-WAY REV.
 CONST. REV.

PROJECT REFERENCE NO. U-3315	SHEET NO. 17
ROADWAY DESIGN ENGINEER	HYDRAULICS ENGINEER
6/19/2015	6/19/2015

REVISIONS

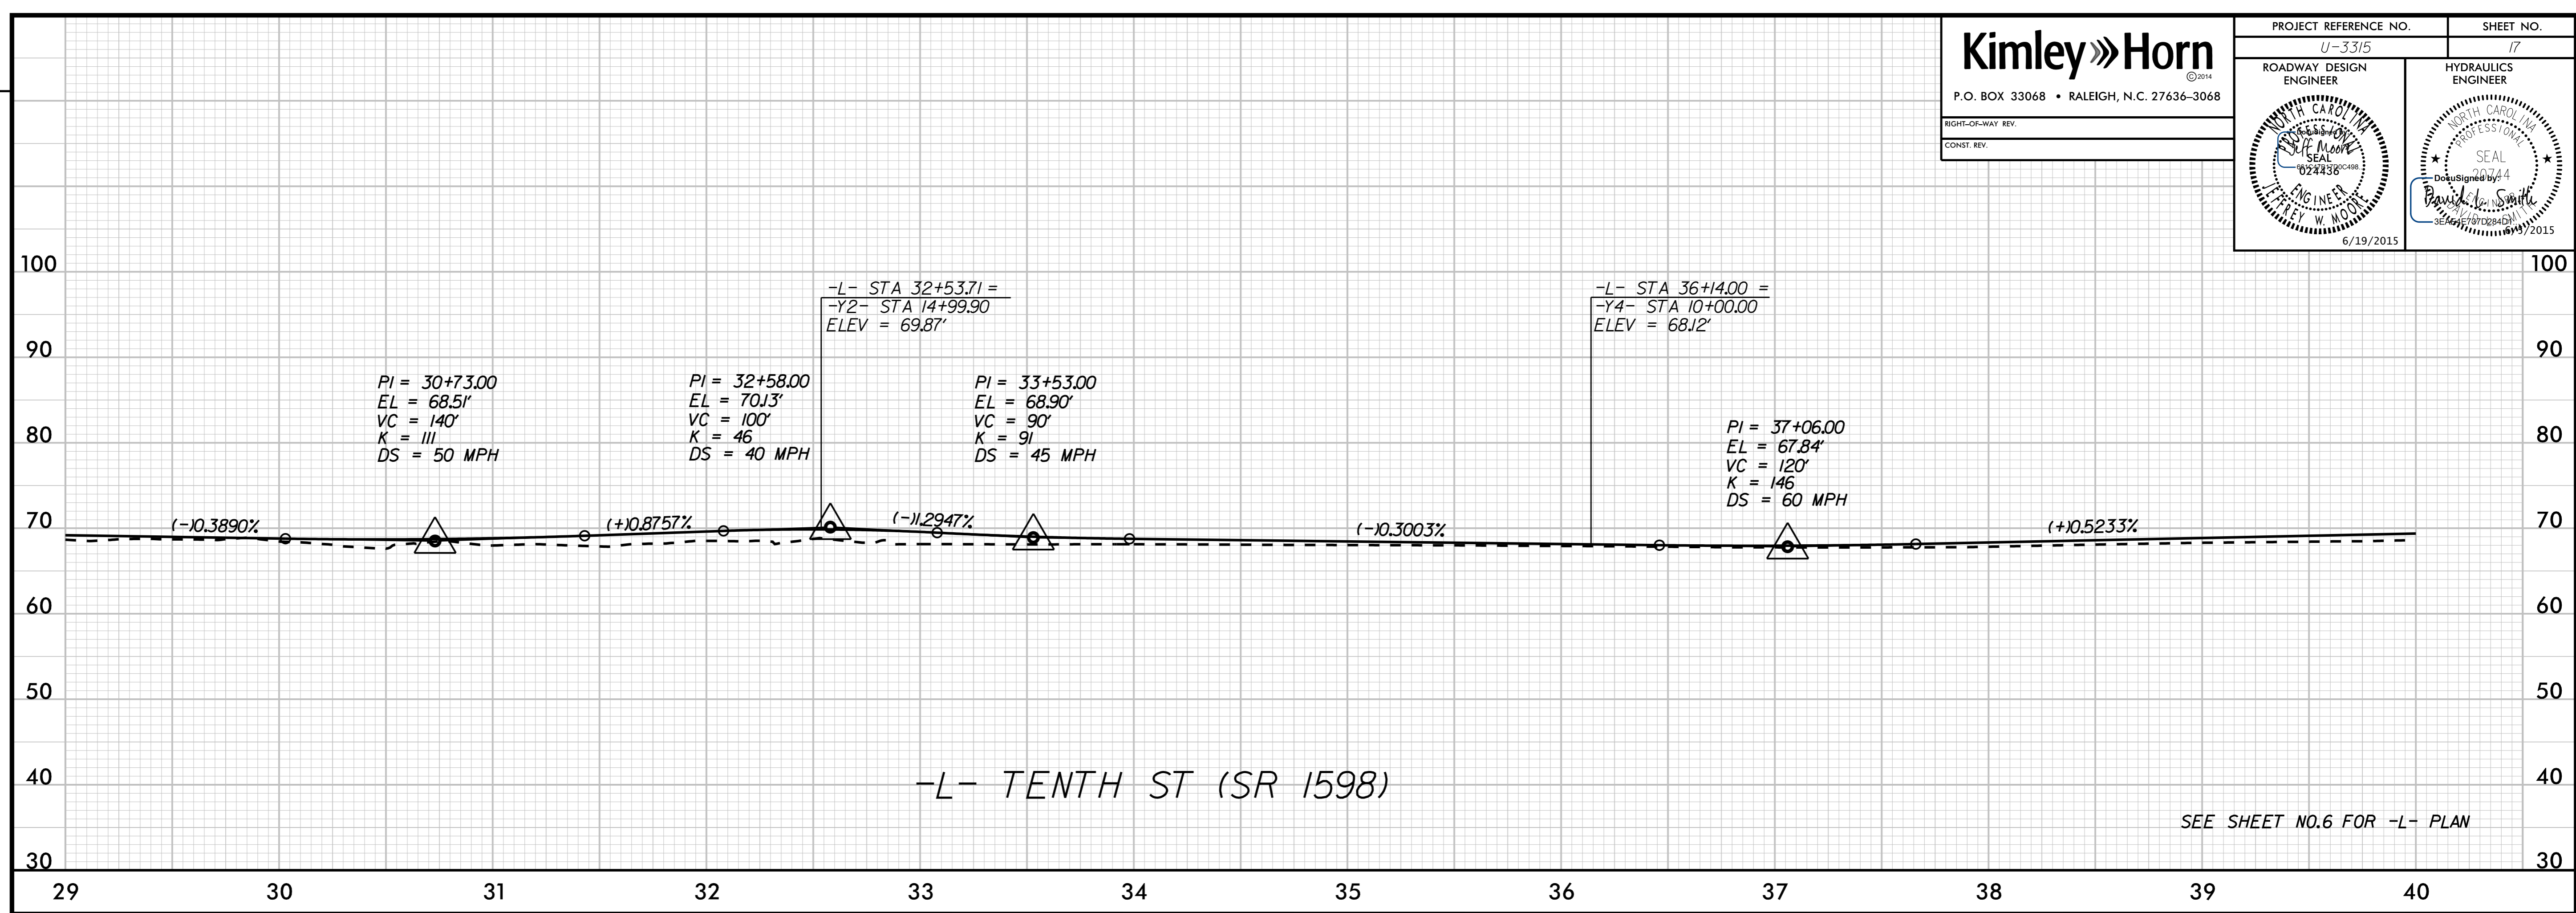

K:\RAL_Roadway\0103675 (U-3315)\Roadway\Proj\U-3315_rdy_pl.dgn
5/12/2015