
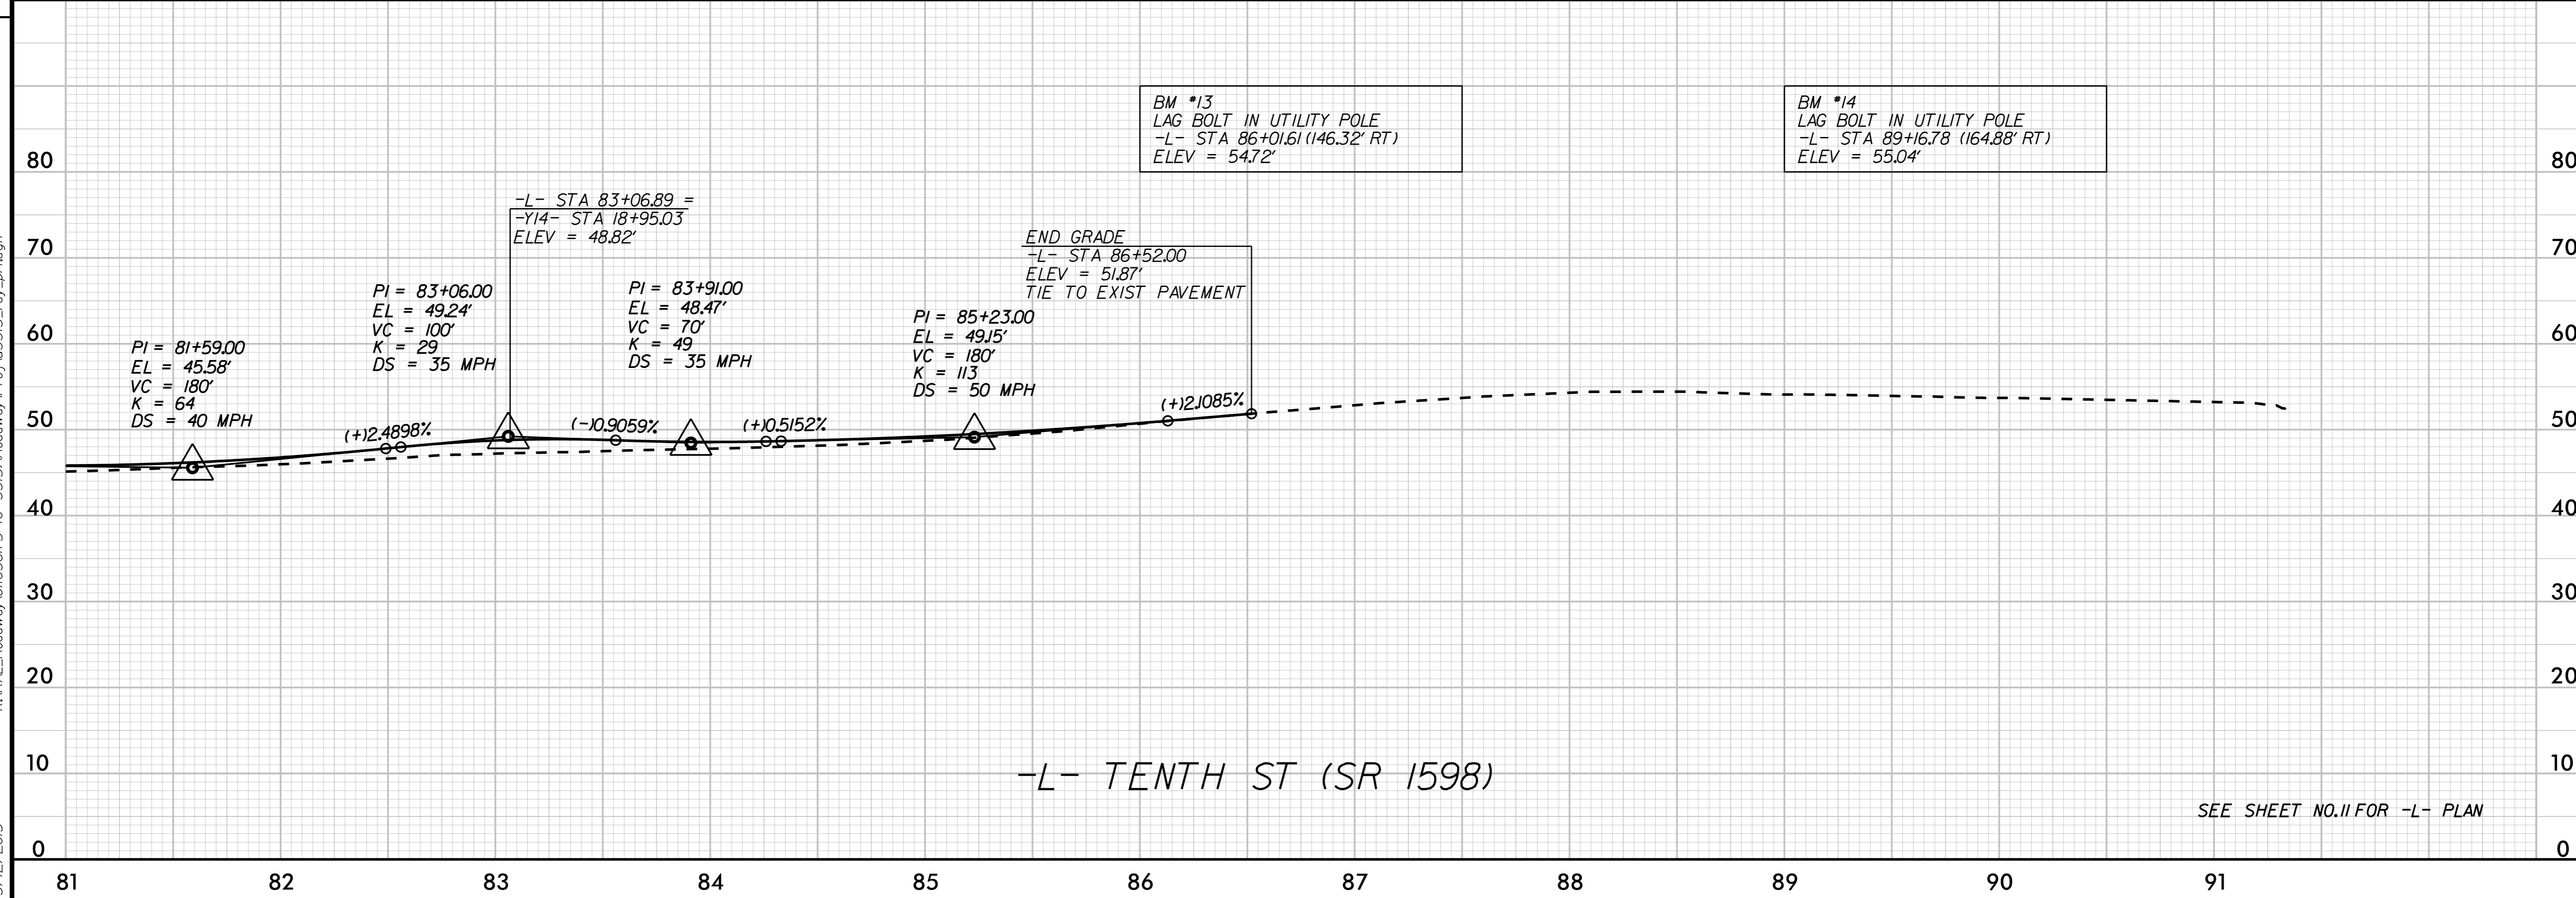


PROJECT REFERENCE NO. U-3315	SHEET NO. 19
ROADWAY DESIGN ENGINEER	HYDRAULICS ENGINEER
6/19/2015	6/19/2015

REVISIONS

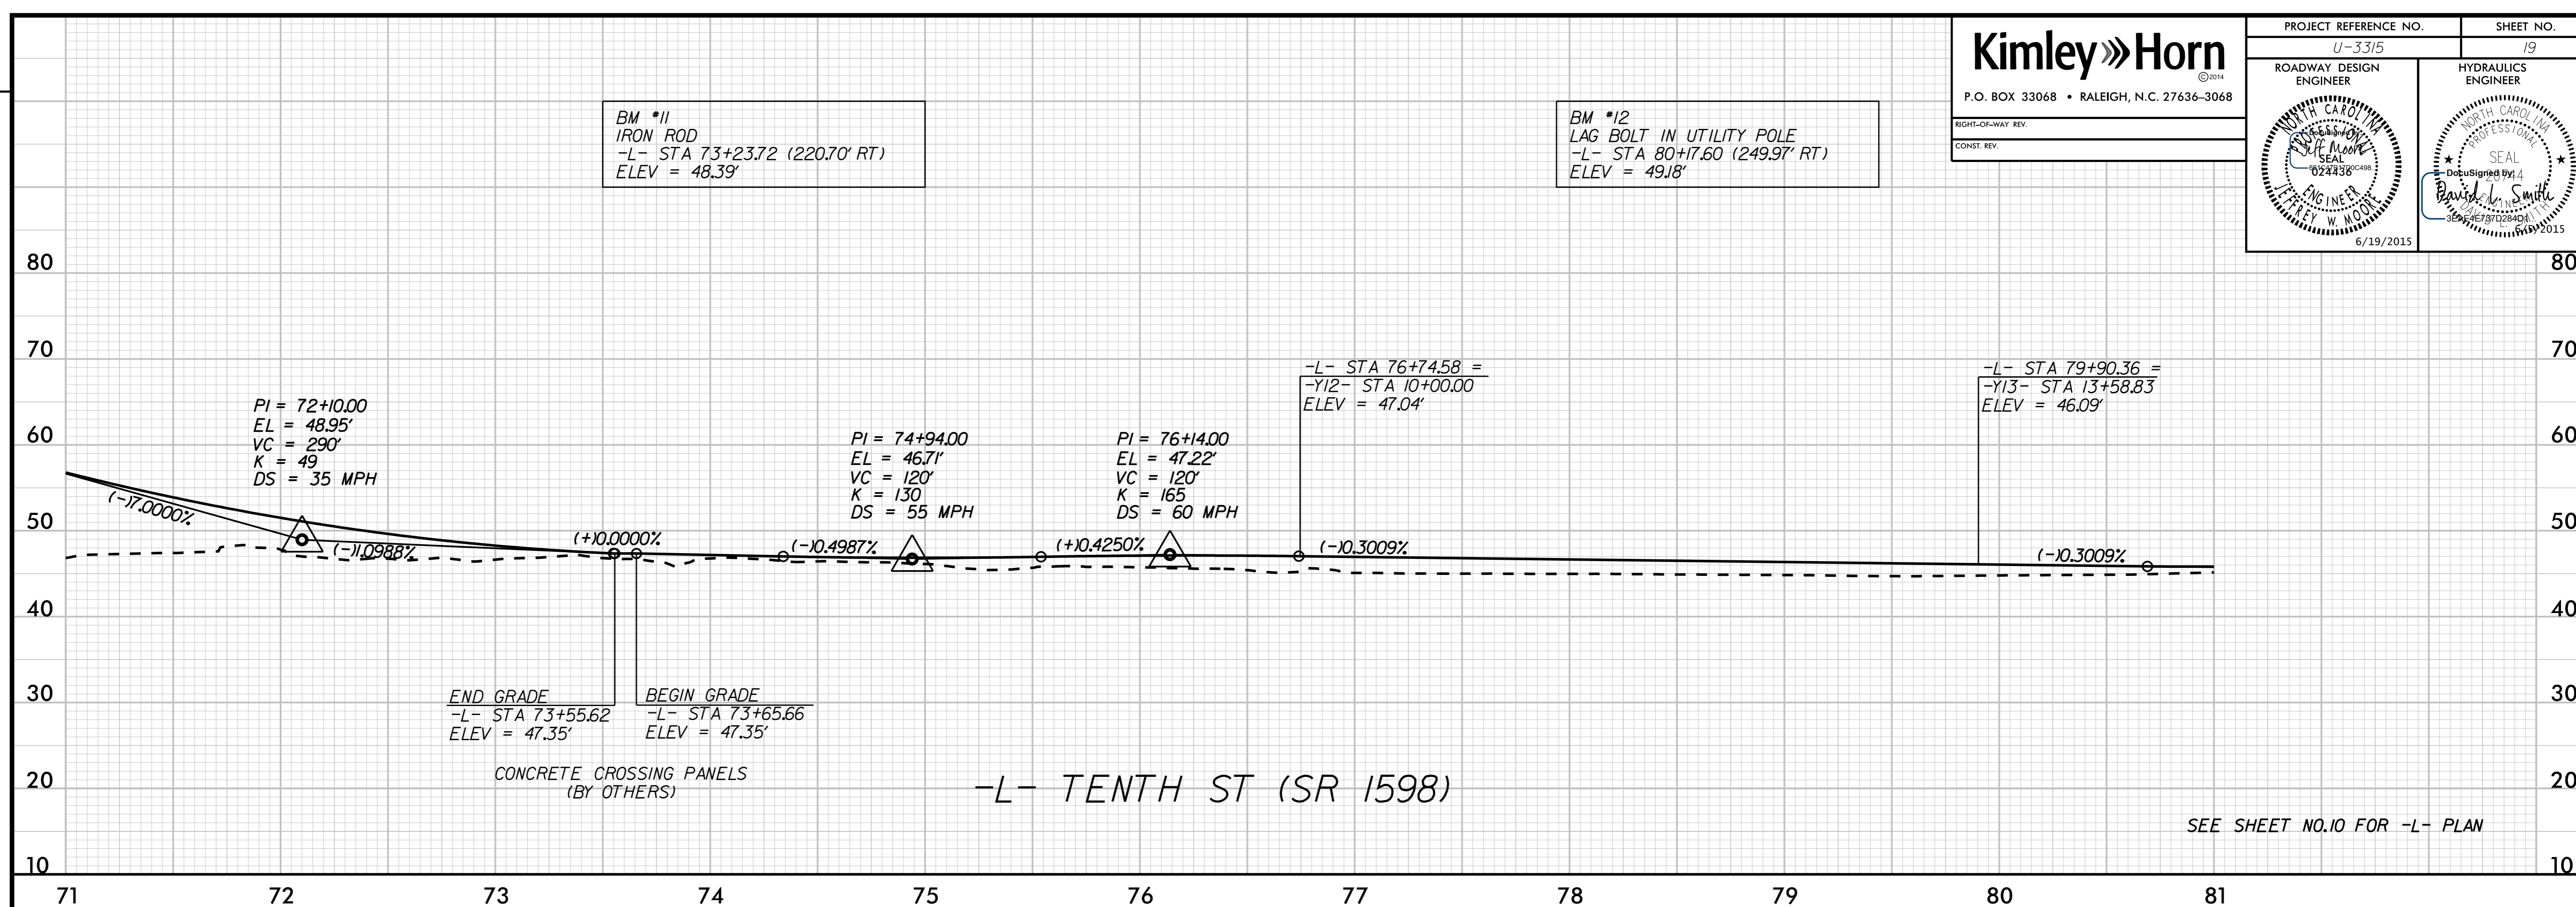

K:\RAL\_Roadway\0103675 (U-3315)\Roadway\Proj\U-3315\_rdy\_pl.dgn  
5/12/2015