
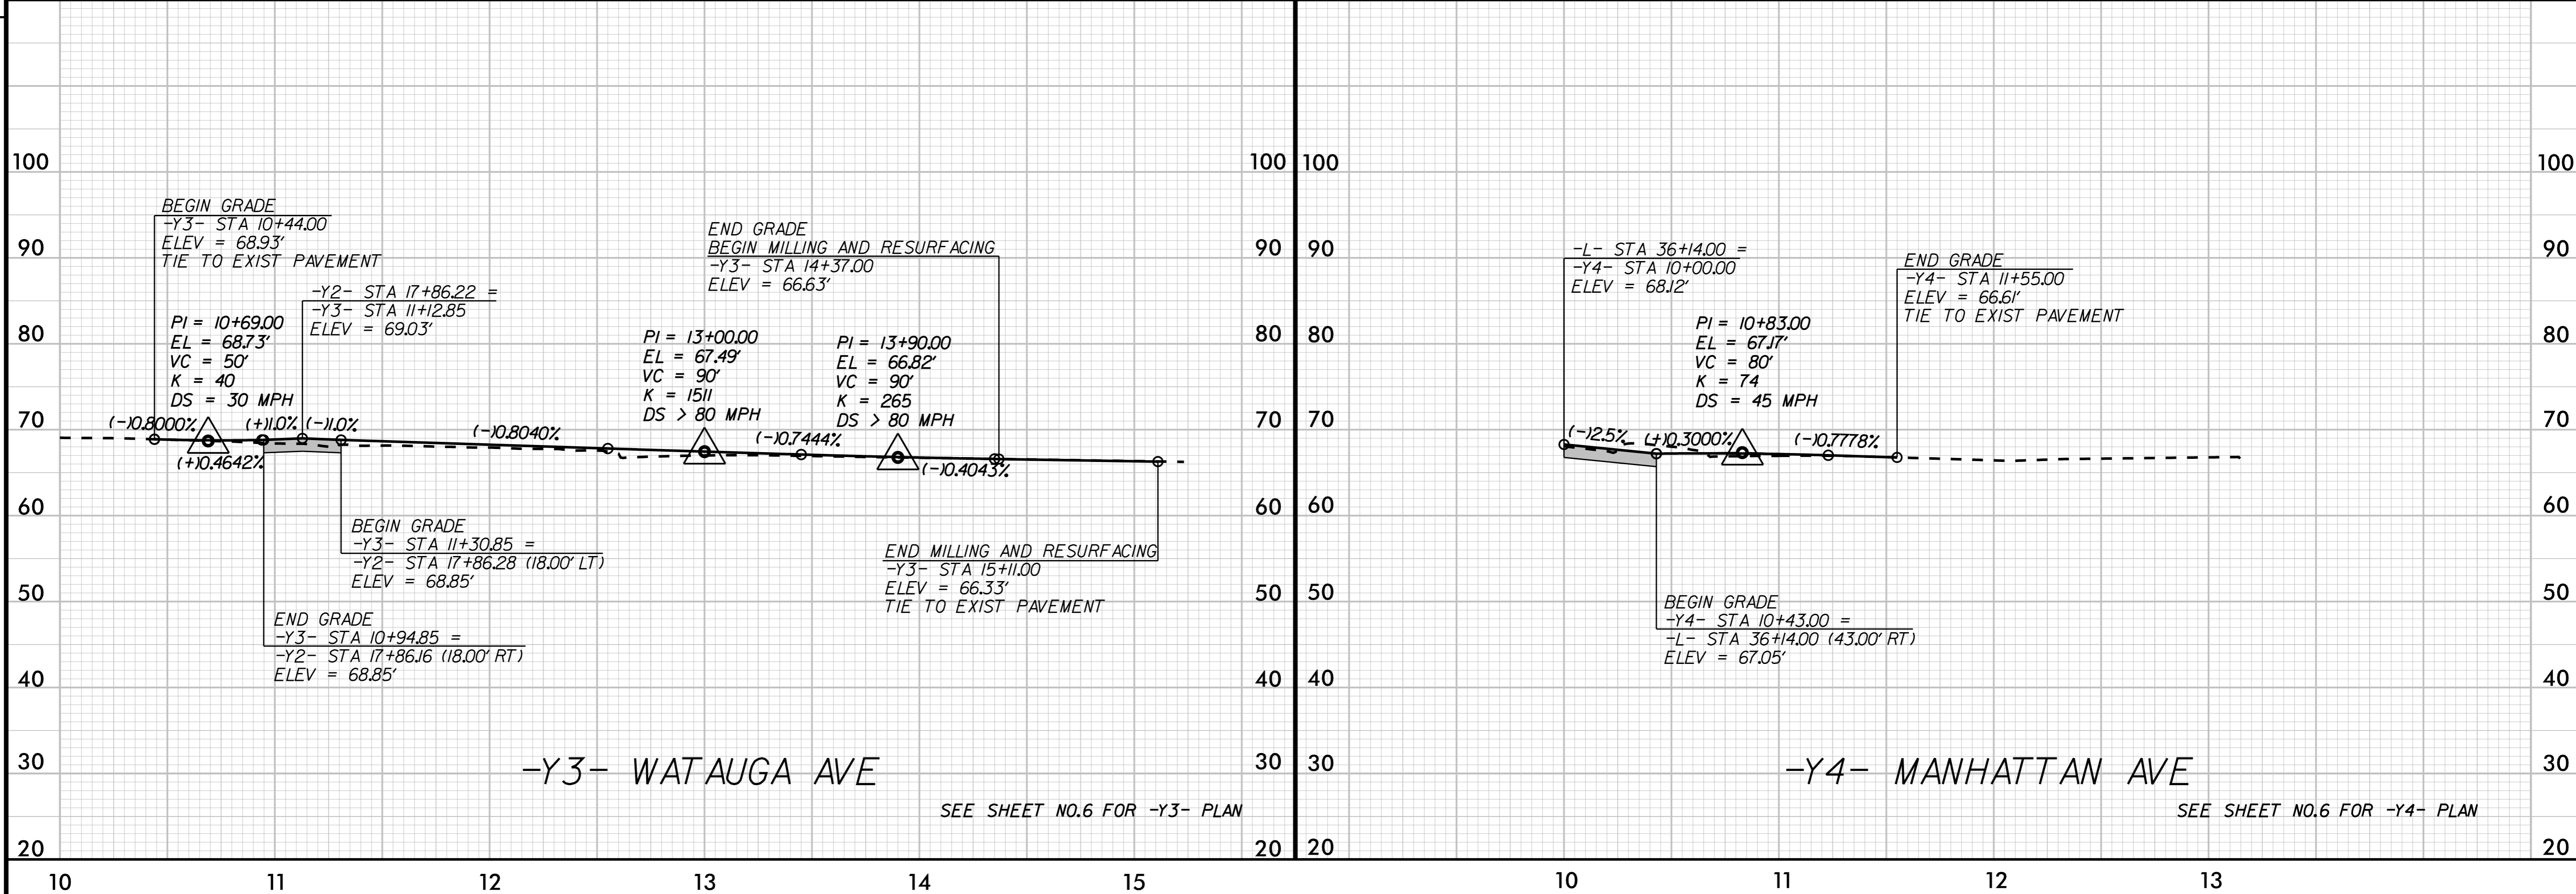


PROJECT REFERENCE NO. U-3315	SHEET NO. 21
ROADWAY DESIGN ENGINEER	HYDRAULICS ENGINEER
6/19/2015	6/19/2015

REVISIONS

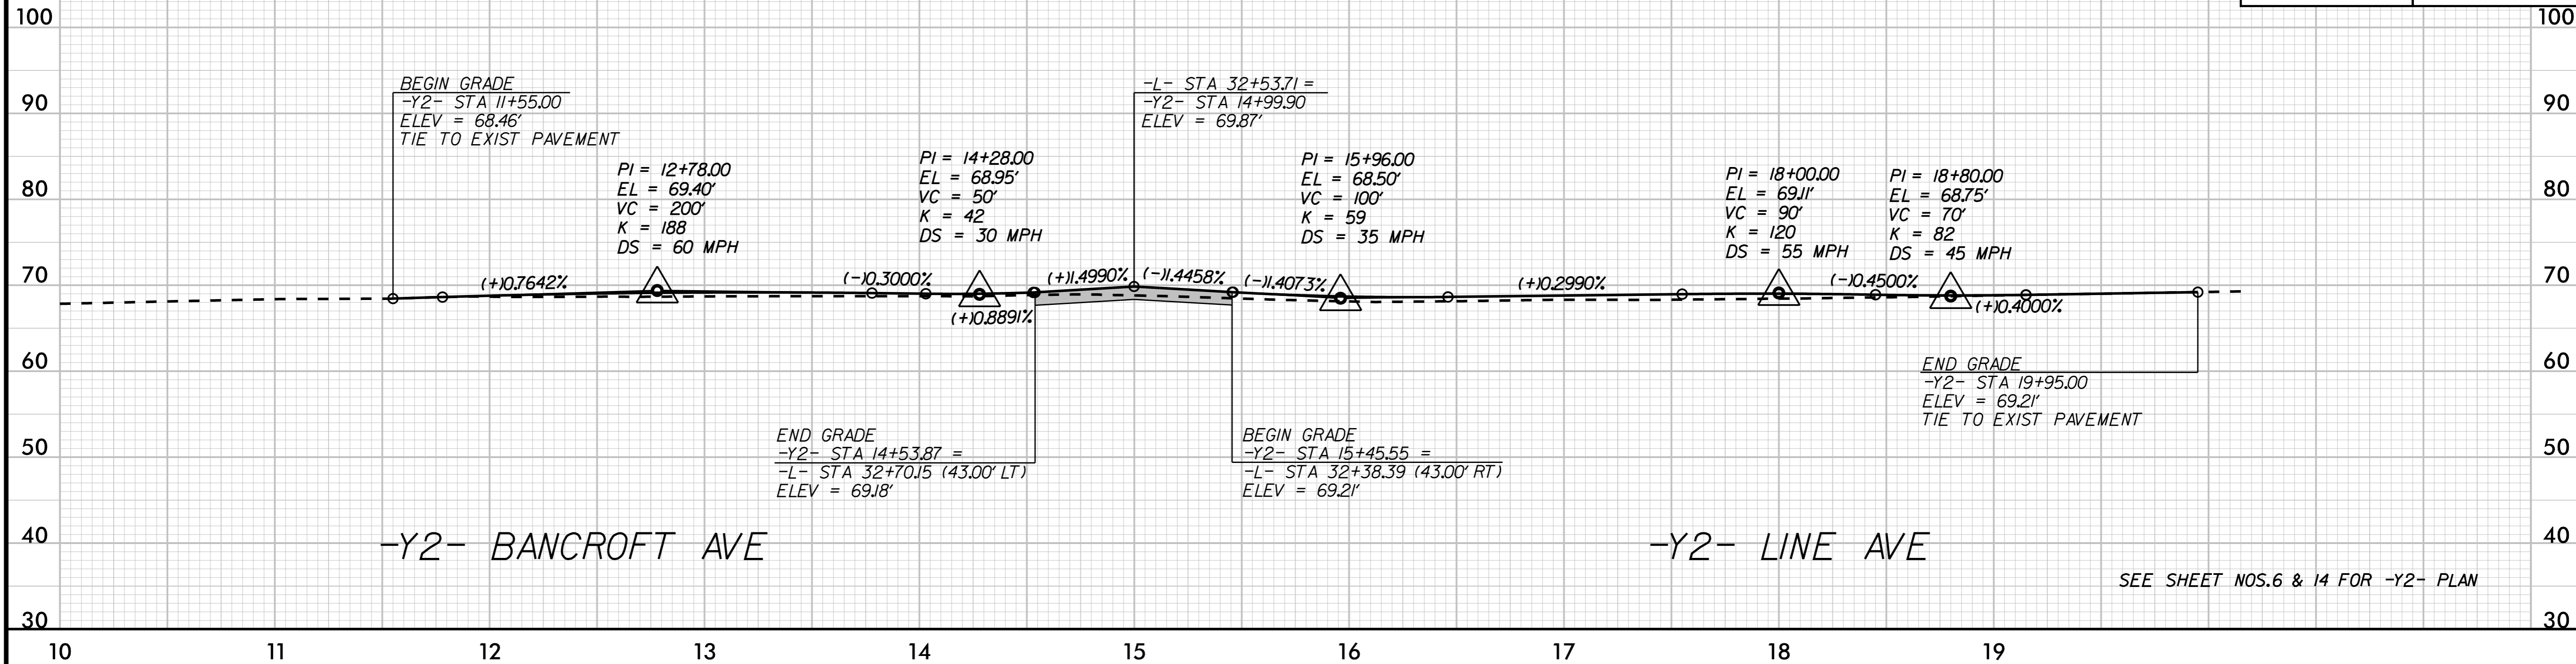

K:\RAL_Roadway\0103675 (U-3315)\Roadway\Proj\U-3315_rdy_pl1.dgn

5/12/2015