



PROJECT REFERENCE NO. U-3315	SHEET NO. 23
ROADWAY DESIGN ENGINEER	HYDRAULICS ENGINEER

REVISIONS

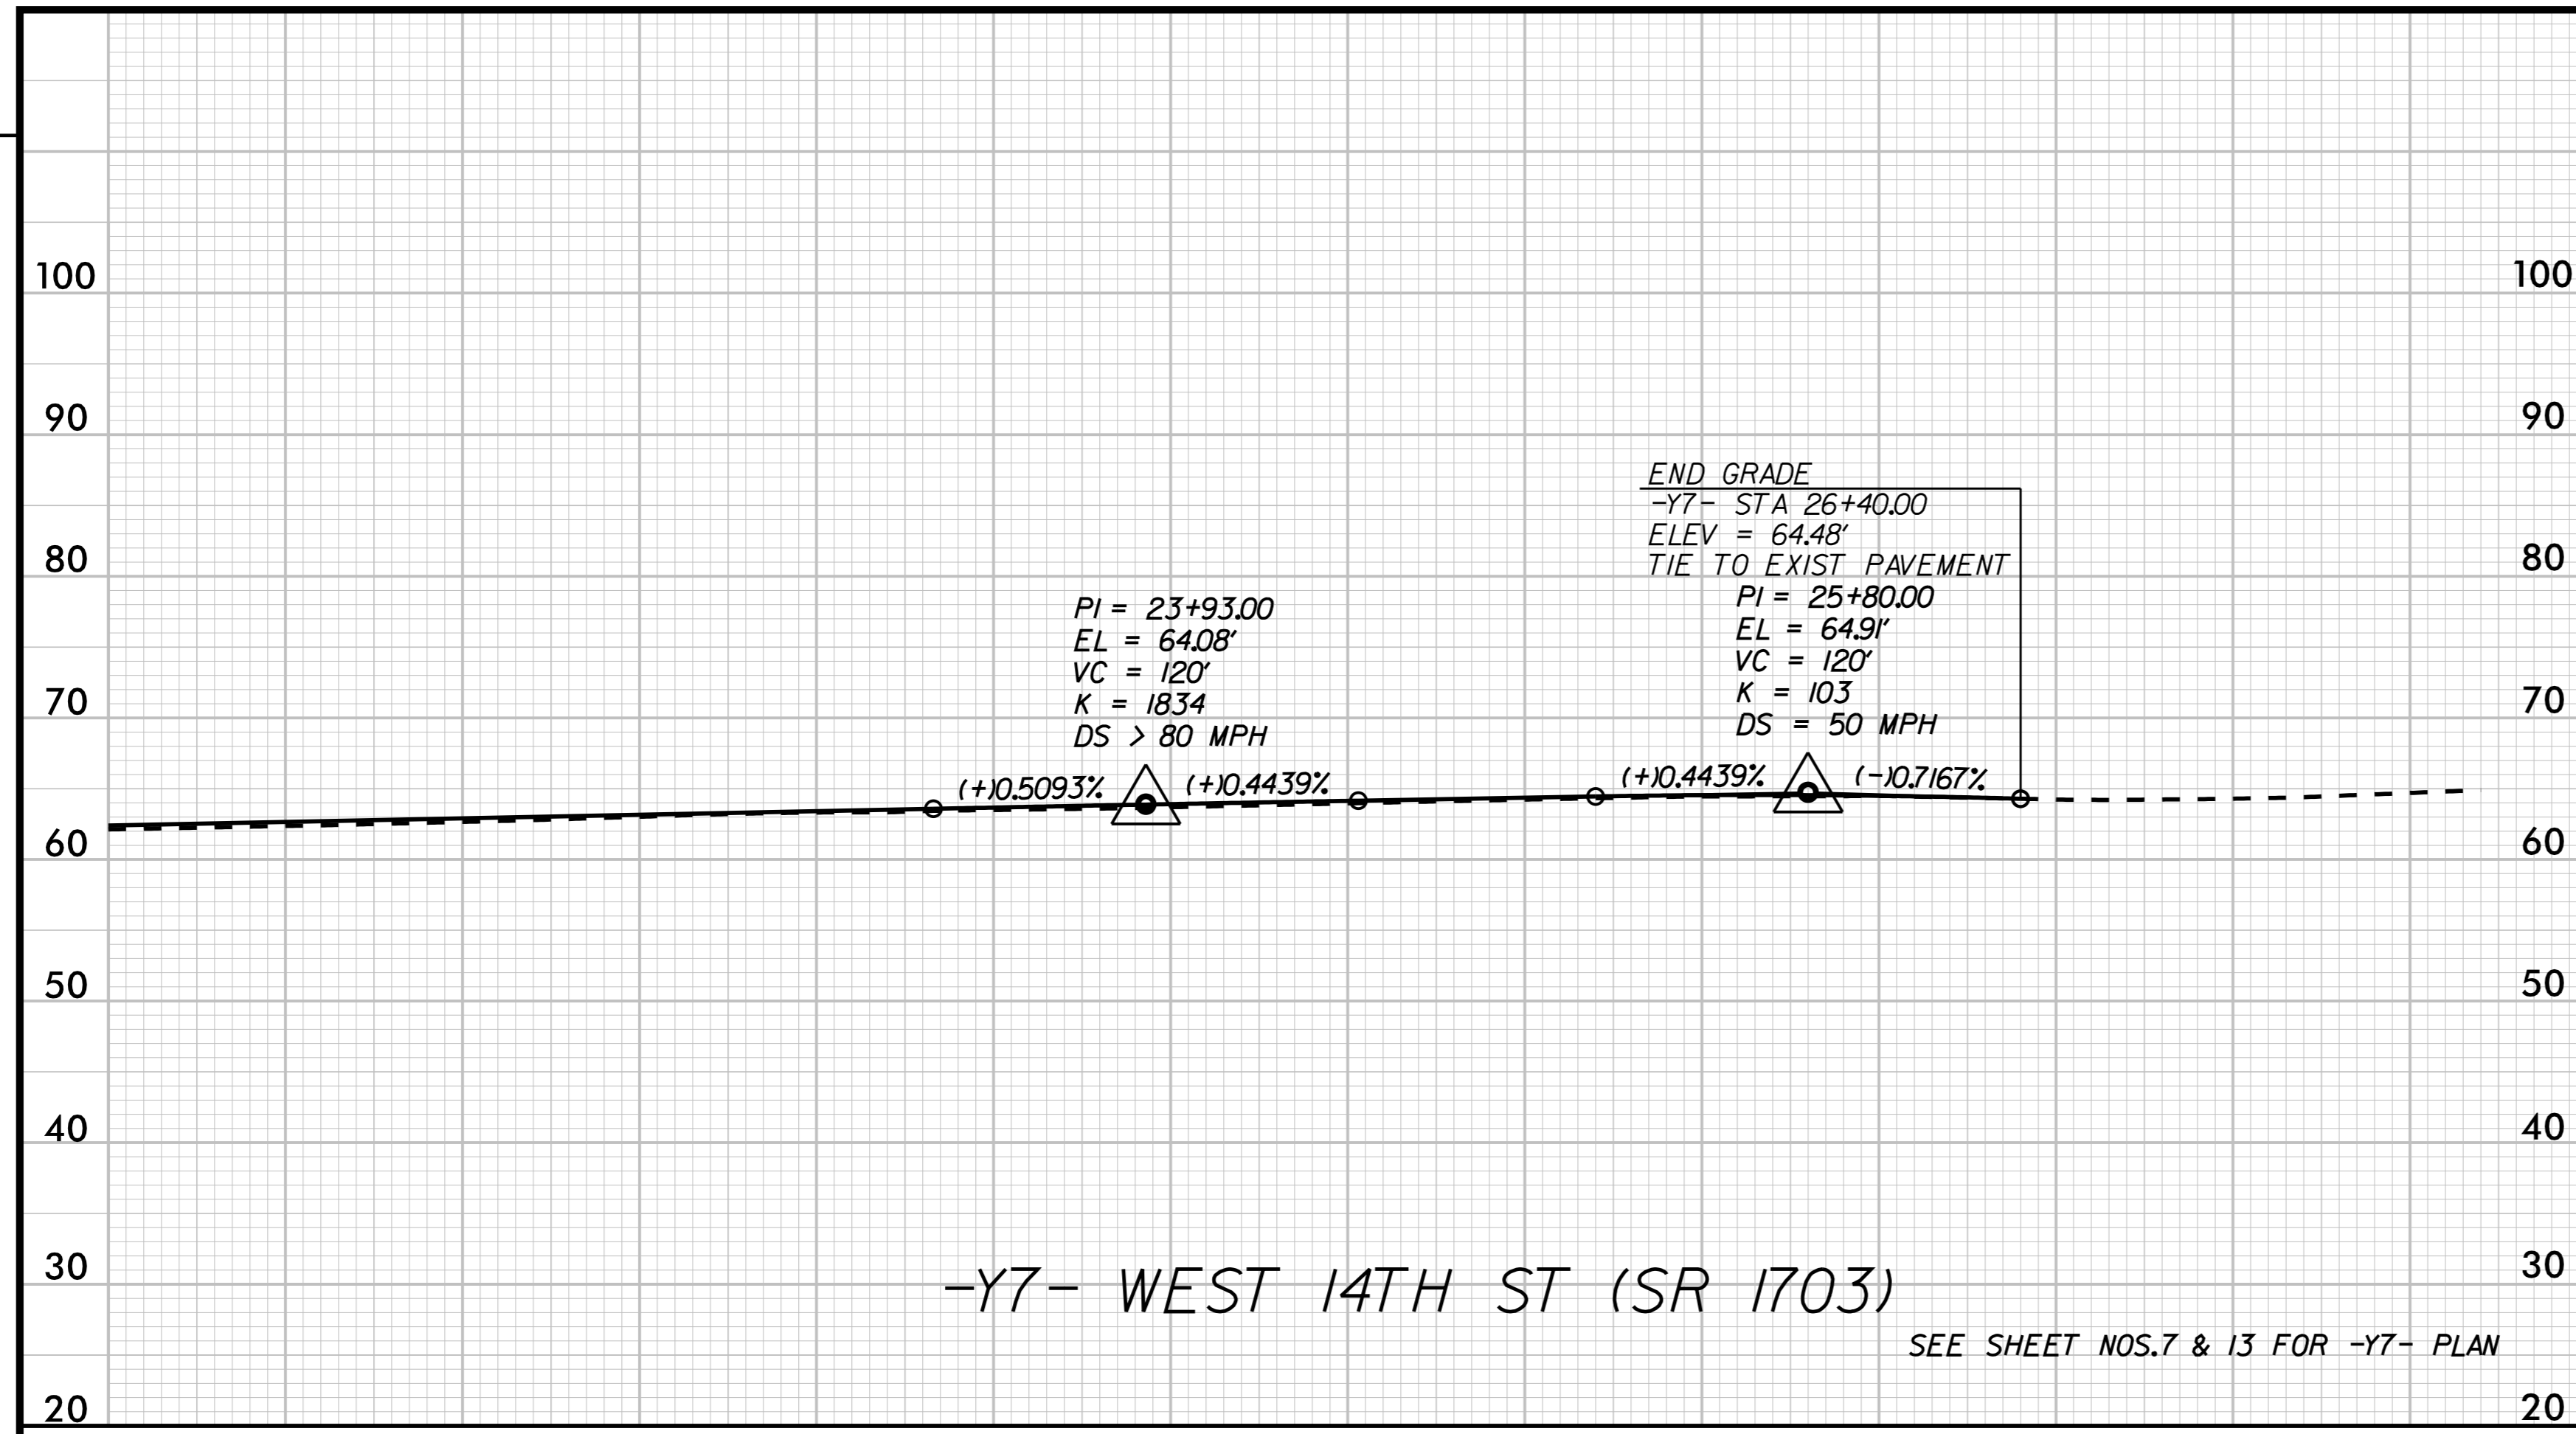


**-Y7- WEST 14TH ST (SR 1703)**

SEE SHEET NOS.7 & 13 FOR -Y7- PLAN

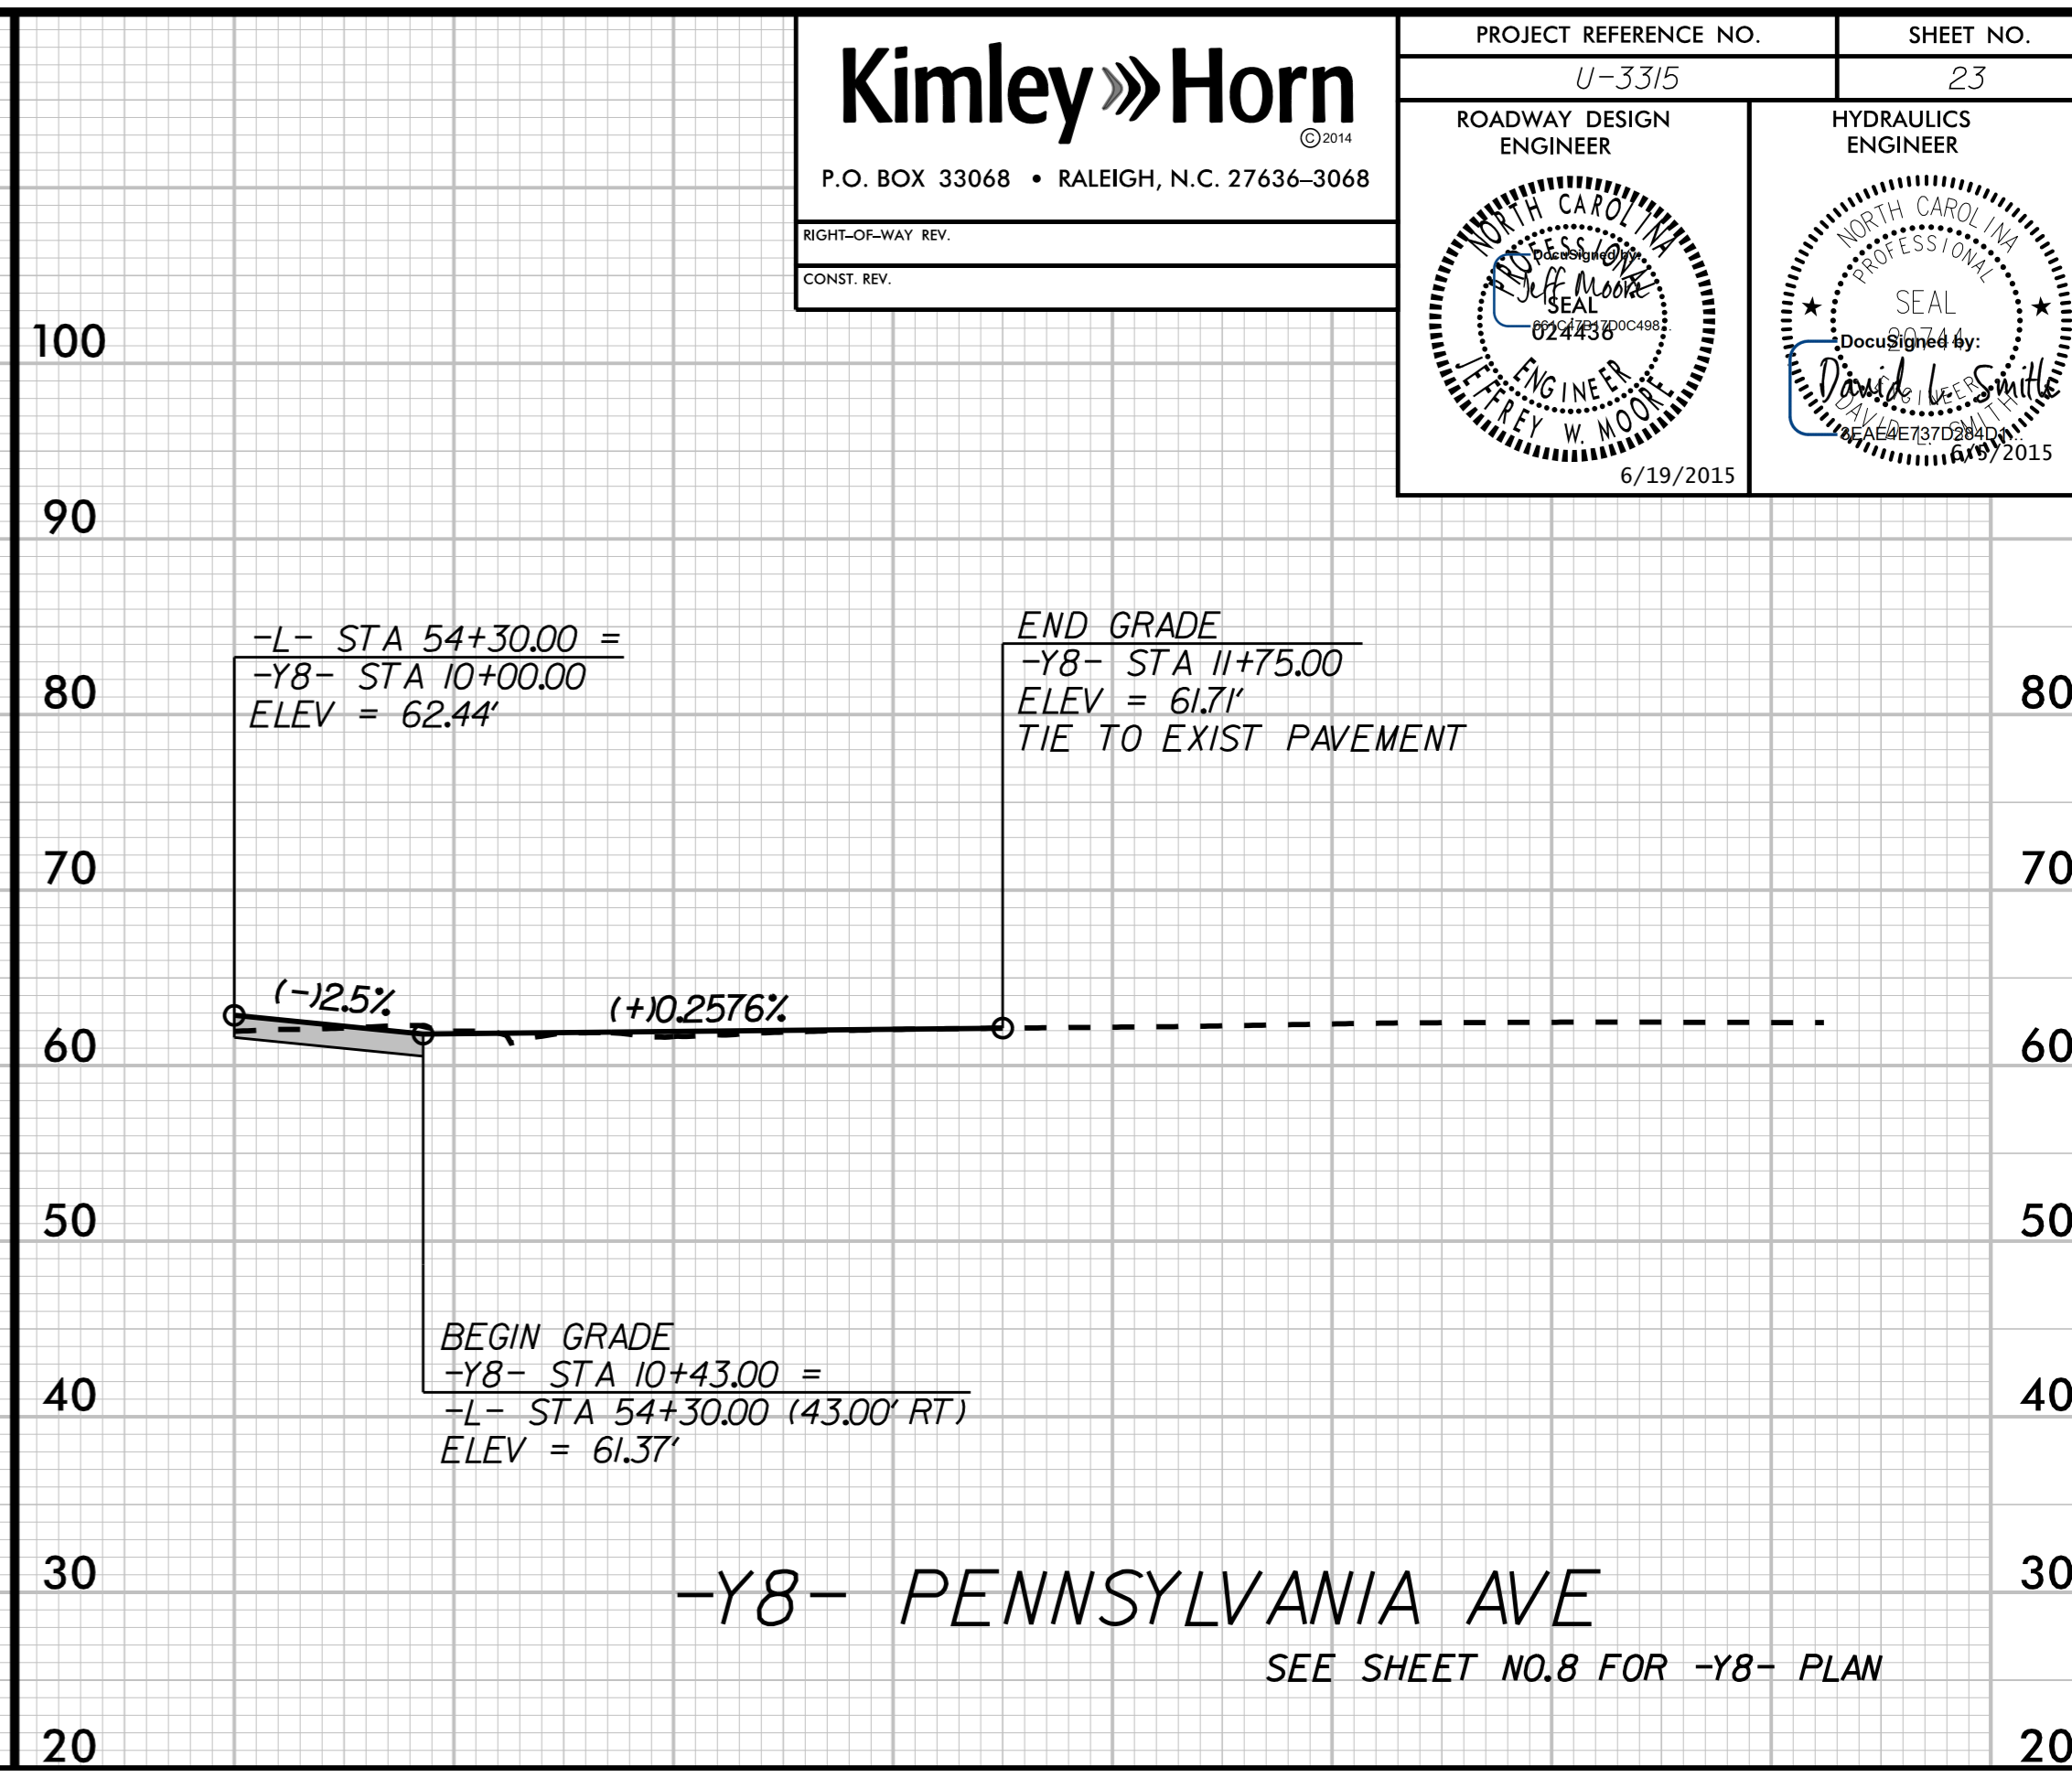

**-Y8- PENNSYLVANIA AVE**

SEE SHEET NO.8 FOR -Y8- PLAN

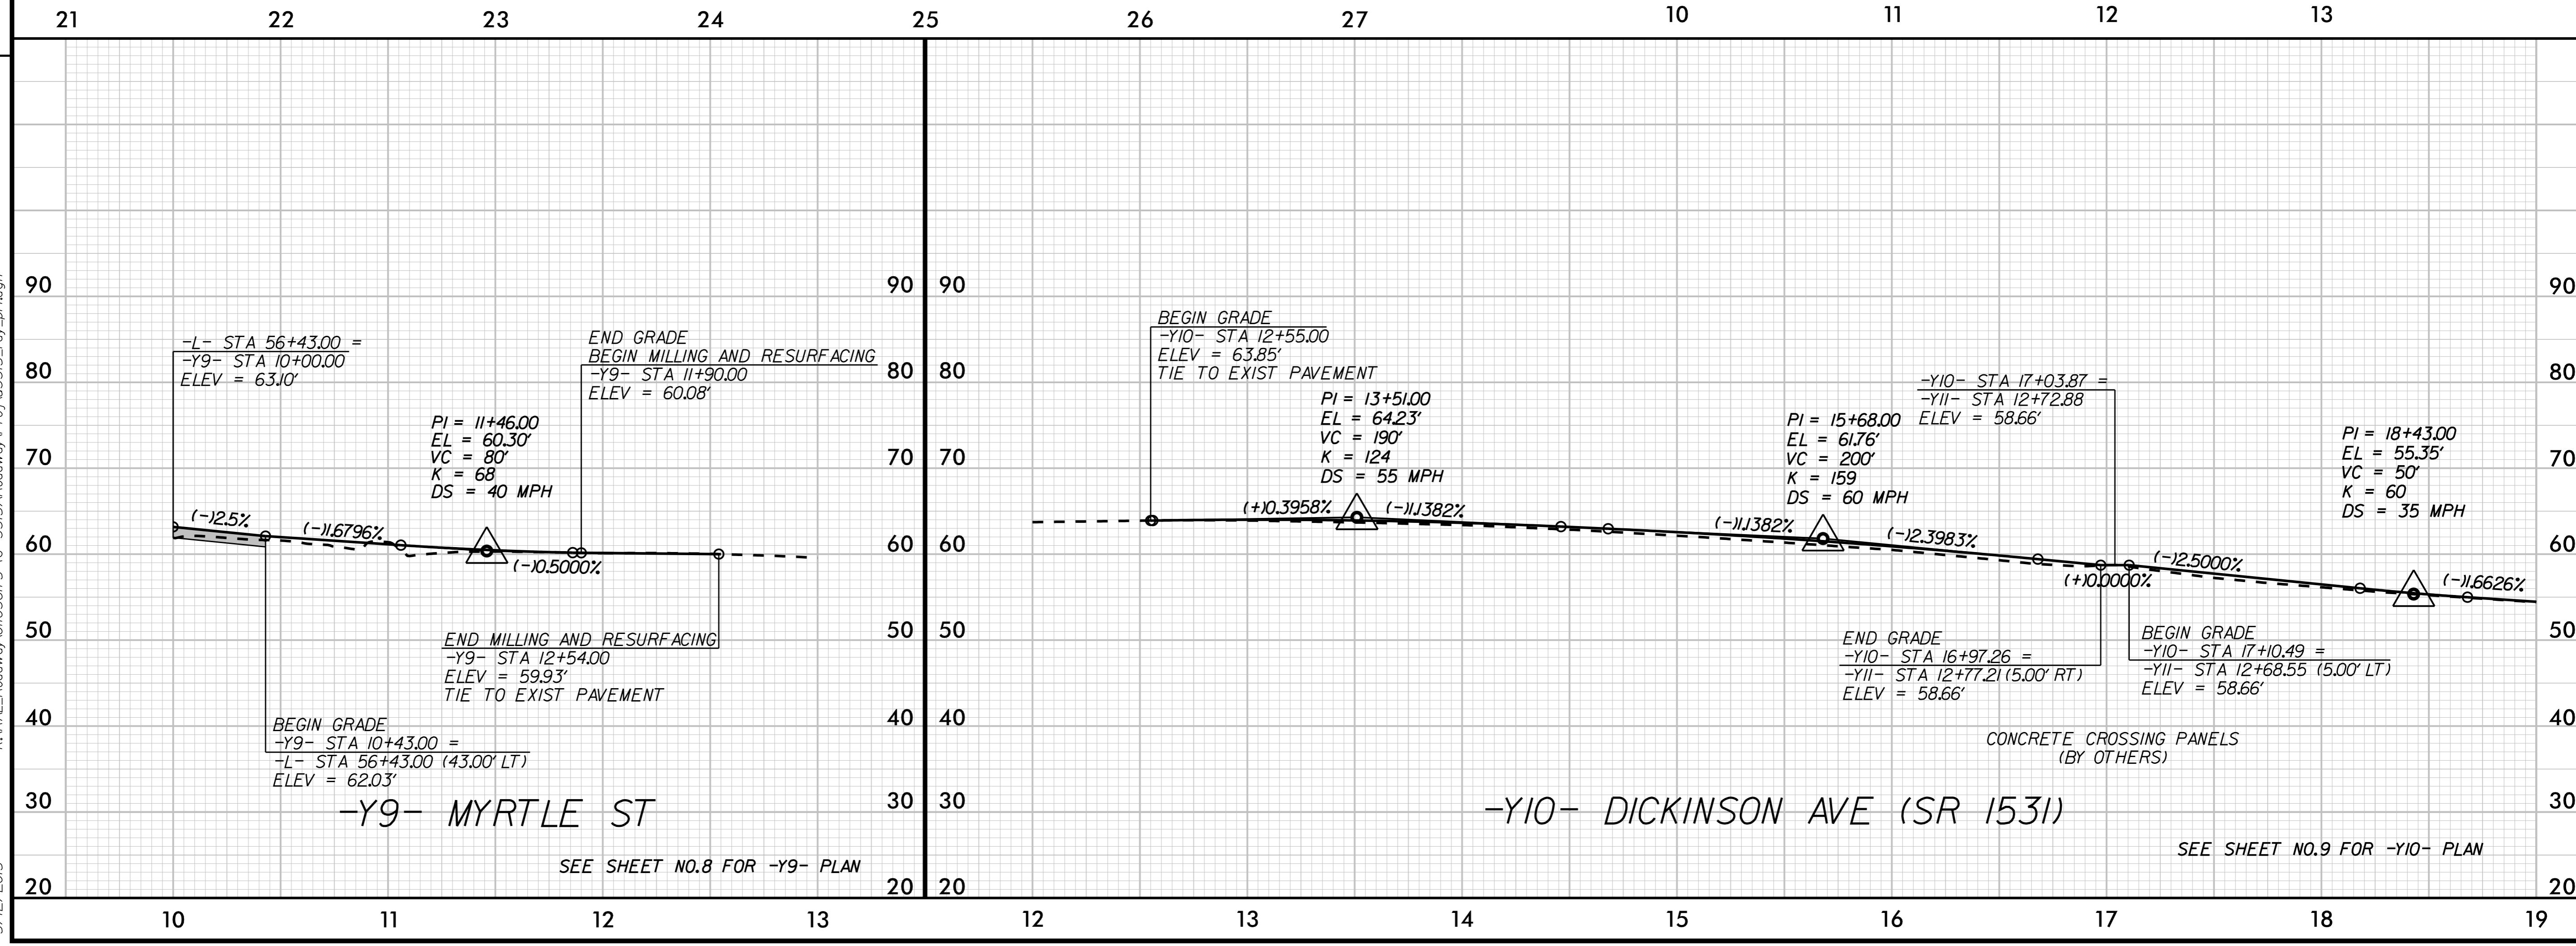

**-Y9- MYRTLE ST**

SEE SHEET NO.8 FOR -Y9- PLAN

**-Y10- DICKINSON AVE (SR 1531)**

SEE SHEET NO.9 FOR -Y10- PLAN

CONCRETE CROSSING PANELS  
(BY OTHERS)

K:\RAL\_Roadway\01013675 (U-3315)\Roadway\Proj\03315\_rdy\_pl.dgn

5/12/2015