
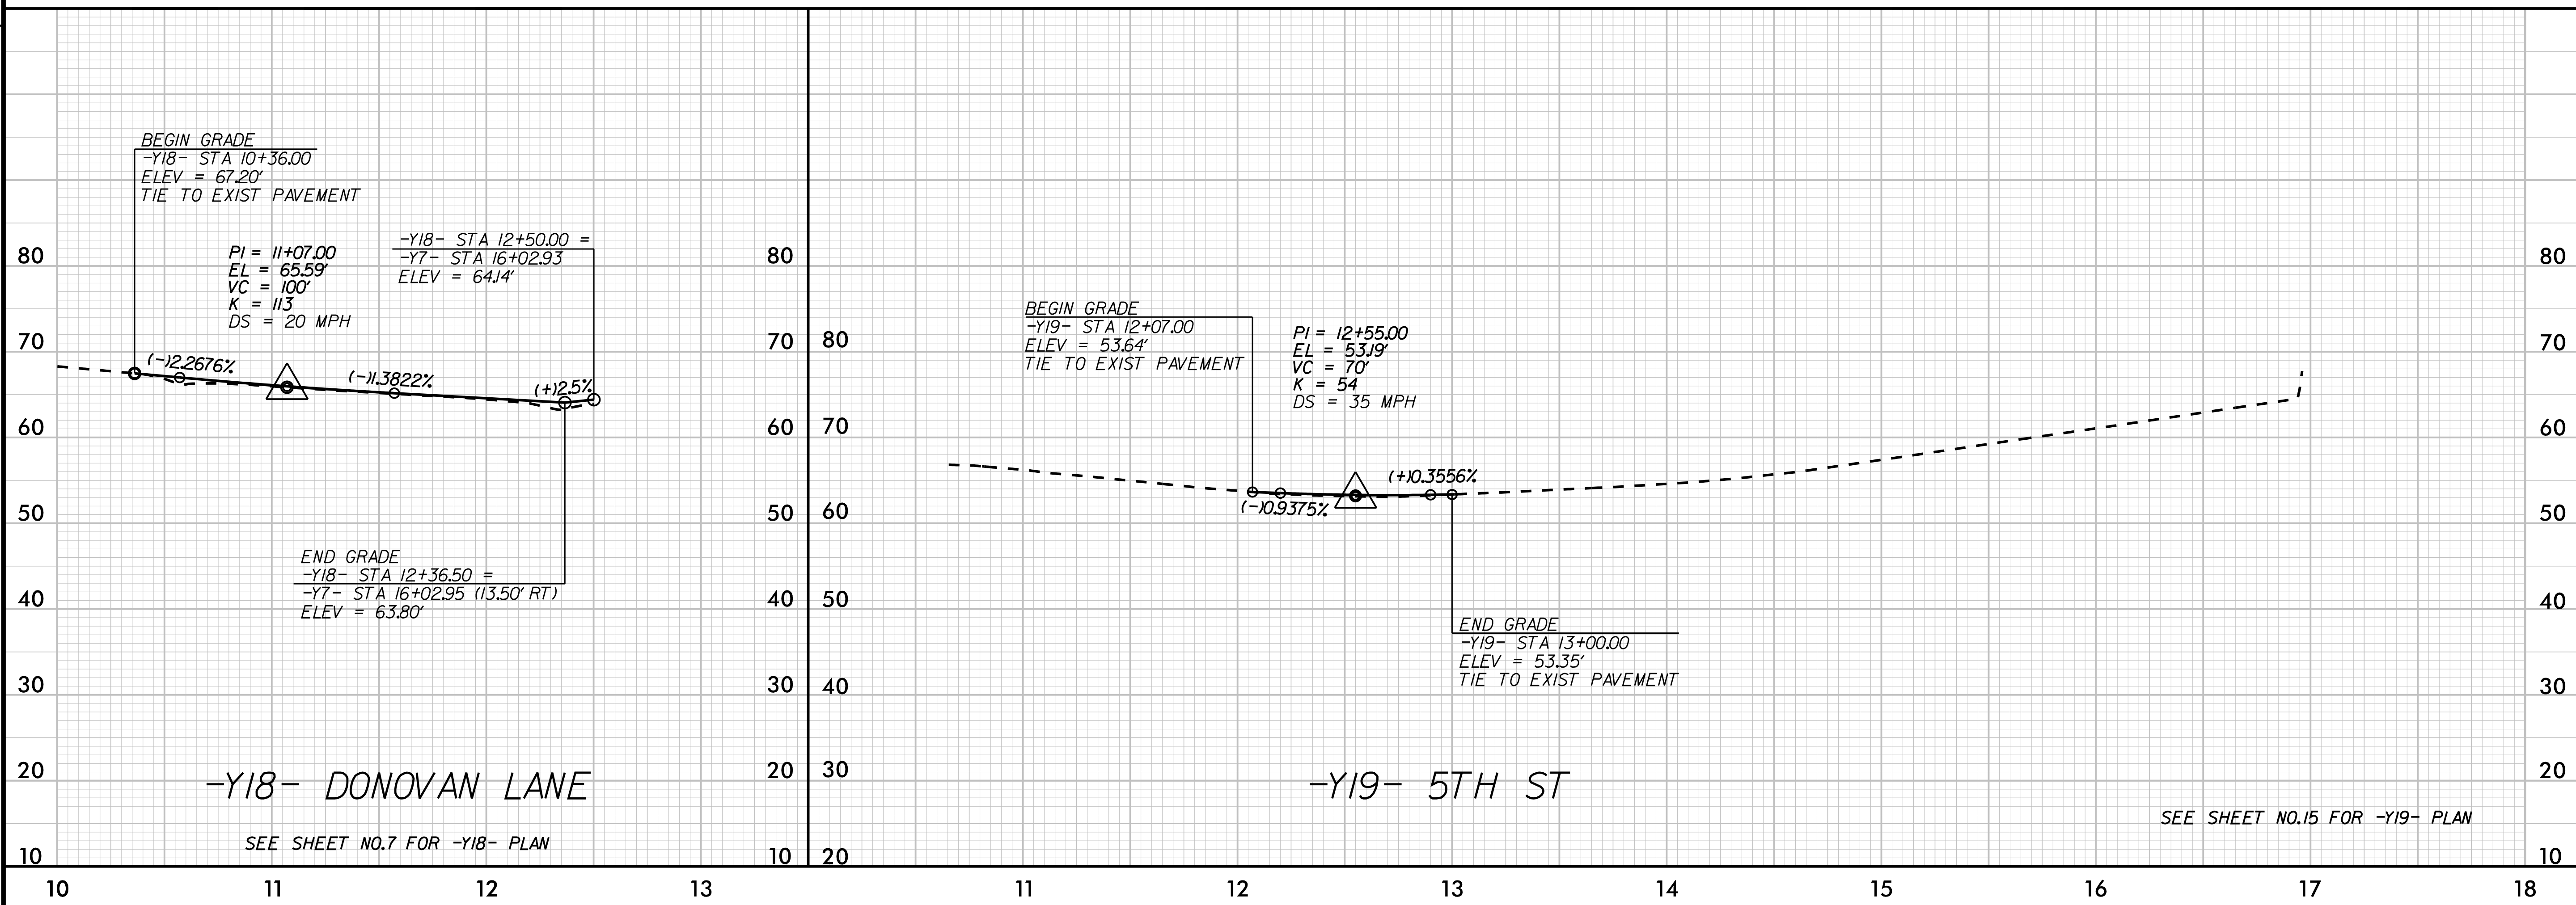


PROJECT REFERENCE NO. U-3315	SHEET NO. 25
ROADWAY DESIGN ENGINEER	HYDRAULICS ENGINEER

REVISIONS

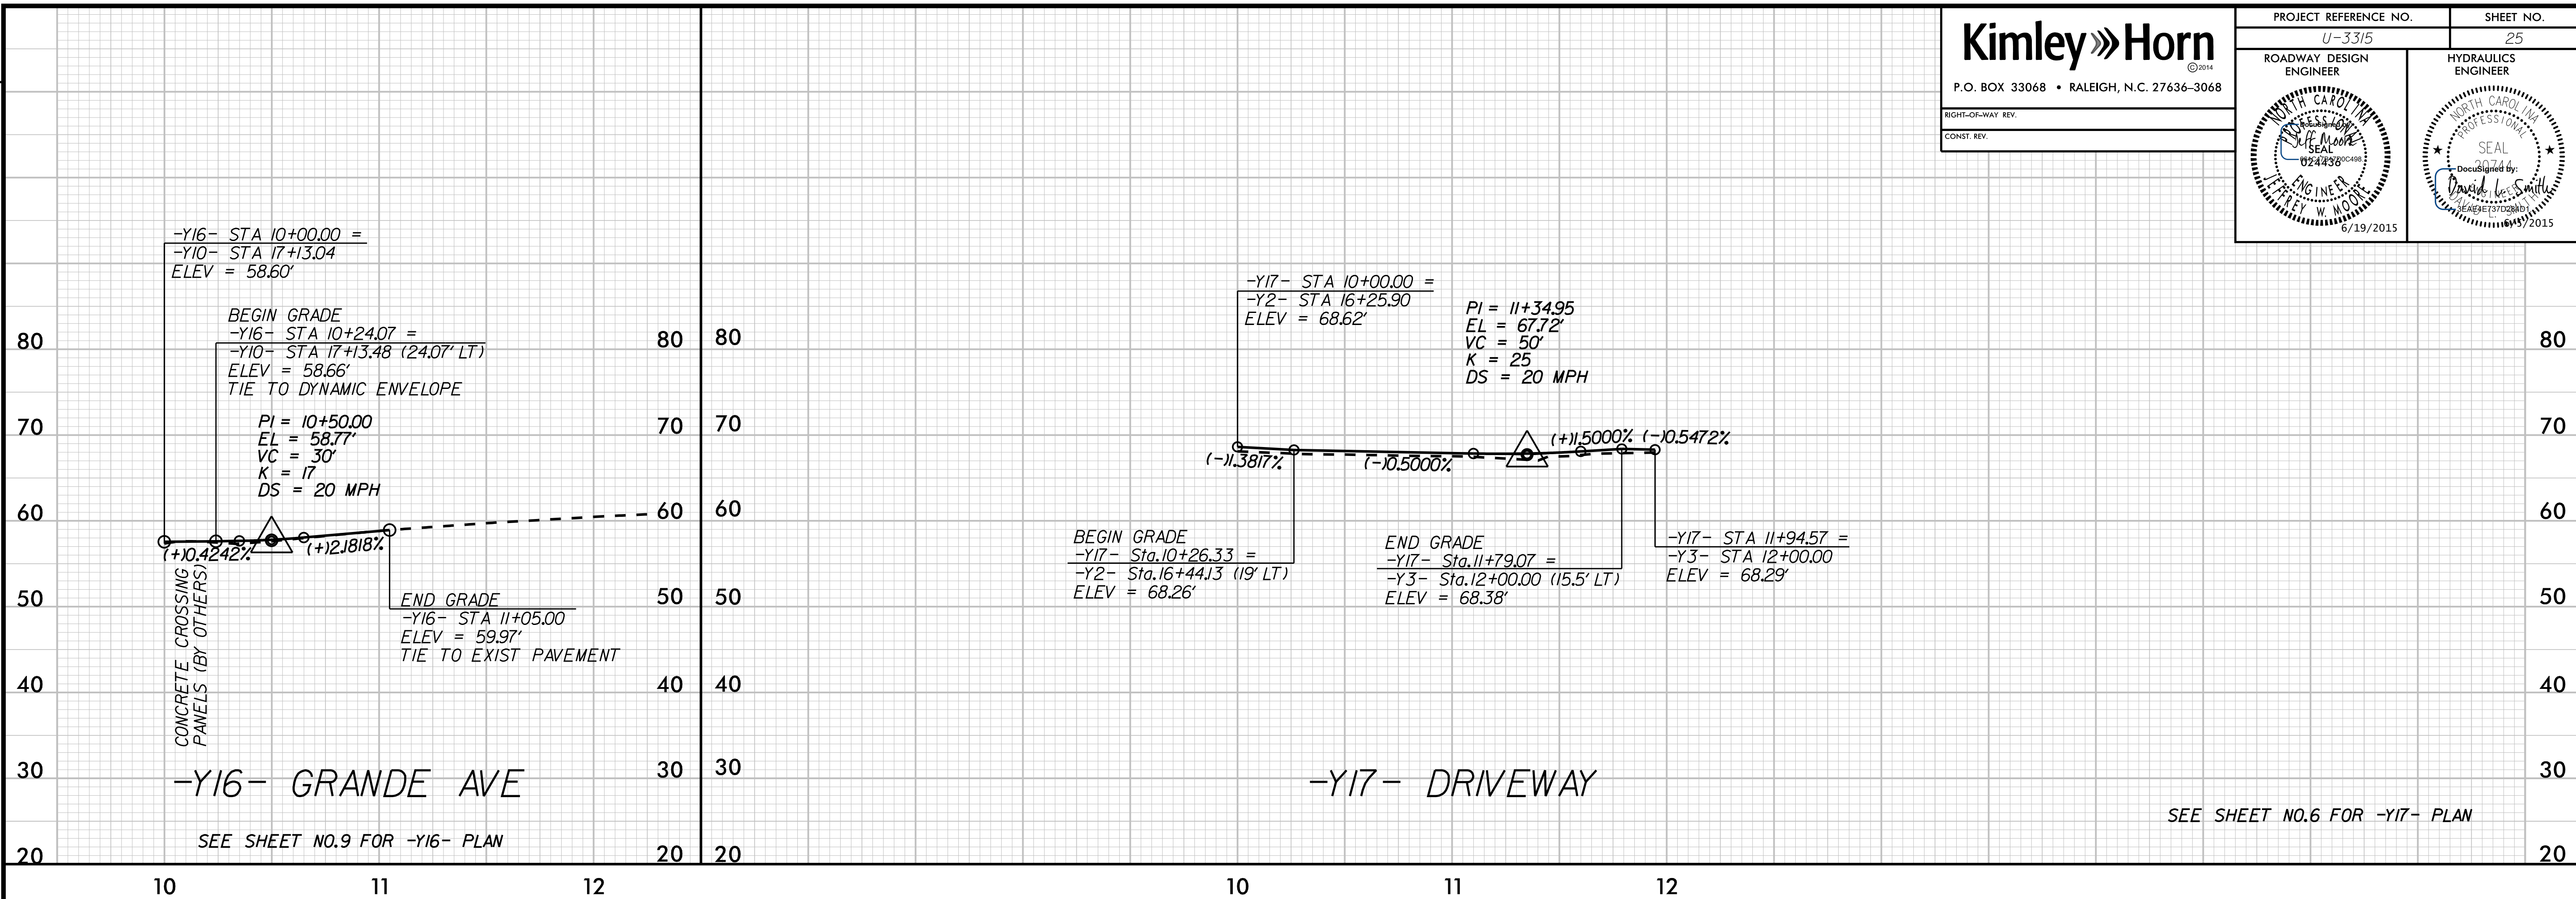

K:\RAL_Roadway\010136175 (U-3315)\Roadway\Proj\U-3315_rdy_plt.dgn

5/12/2015