


NAD 83/NSRS 2007

15+00

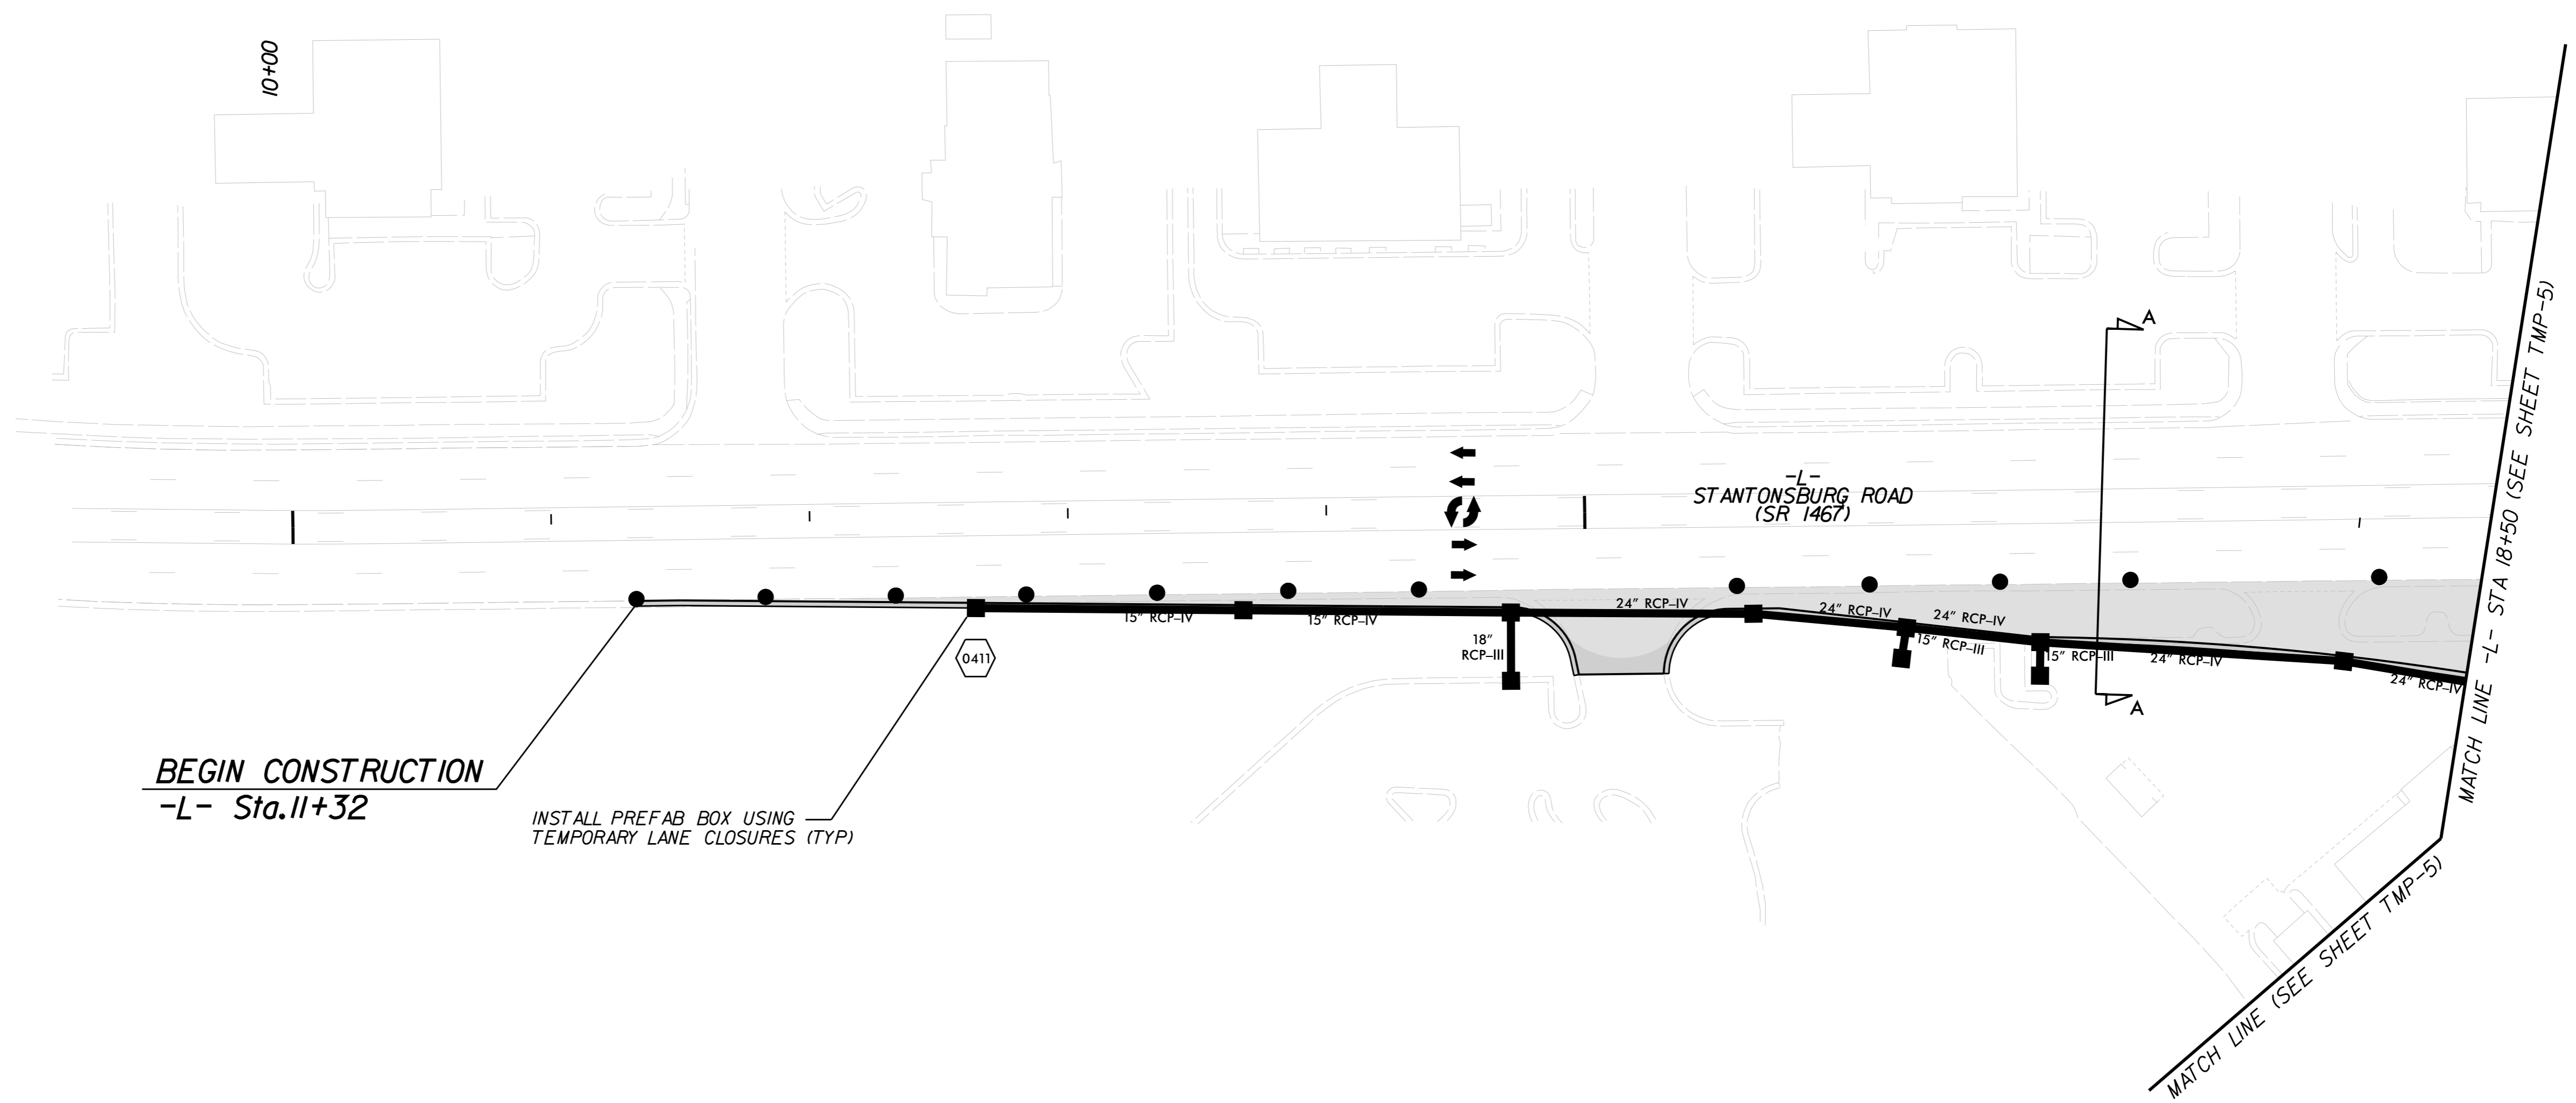

BEGIN CONSTRUCTION
-L- Sta. 11+32

INSTALL PREFAB BOX USING
TEMPORARY LANE CLOSURES (TYP)


MATCH LINE -L- STA 18+50 (SEE SHEET TMP-5)

MATCH LINE (SEE SHEET TMP-5)

\$FILEL\$
11/5/2014

- WORK AREA
- PAVEMENT REMOVAL
- WEDGING

APPROVED: Jason Pace DATE: 11/27/2014

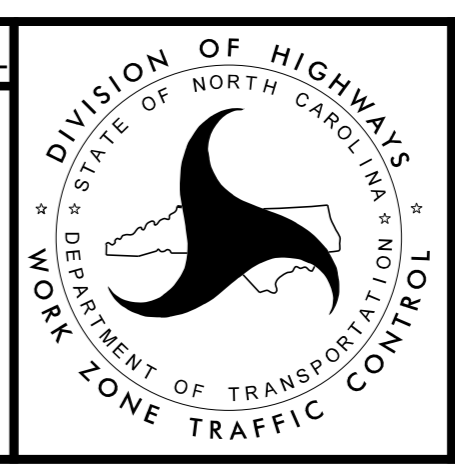

Kimley»Horn

**TRAFFIC CONTROL
PHASE 1**