

NAD 83/NSRS 2007


MATCH LINE -L- STA 71+00 (SEE SHEET TMP-9)

MATCH LINE -L- STA 81+00 (SEE SHEET TMP-11)

- WORK AREA
- PAVEMENT REMOVAL
- WEDGING

REFER TO SHEET TMP-30 FOR TENTH ST AND WASHINGTON STREET DETOUR ROUTES  
 REFER TO SHEET TMP-36 FOR NINTH ST DETOUR ROUTE

APPROVED: Jason Pace DATE: 11/15/2014

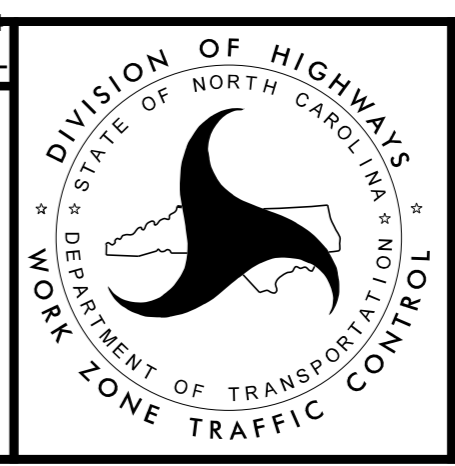

# Kimley»Horn

## TRAFFIC CONTROL PHASE 1

K:\RAL\_Roadway\01036175\_U-3315\TrafficControl\CP\Sheet\U3315\_TMP\_psh0.dgn 11/4/2014