


REFER TO SHEET TMP-47 FOR PEDESTRIAN DETOUR ROUTE

15+00


NAD 83/NSRS 2007

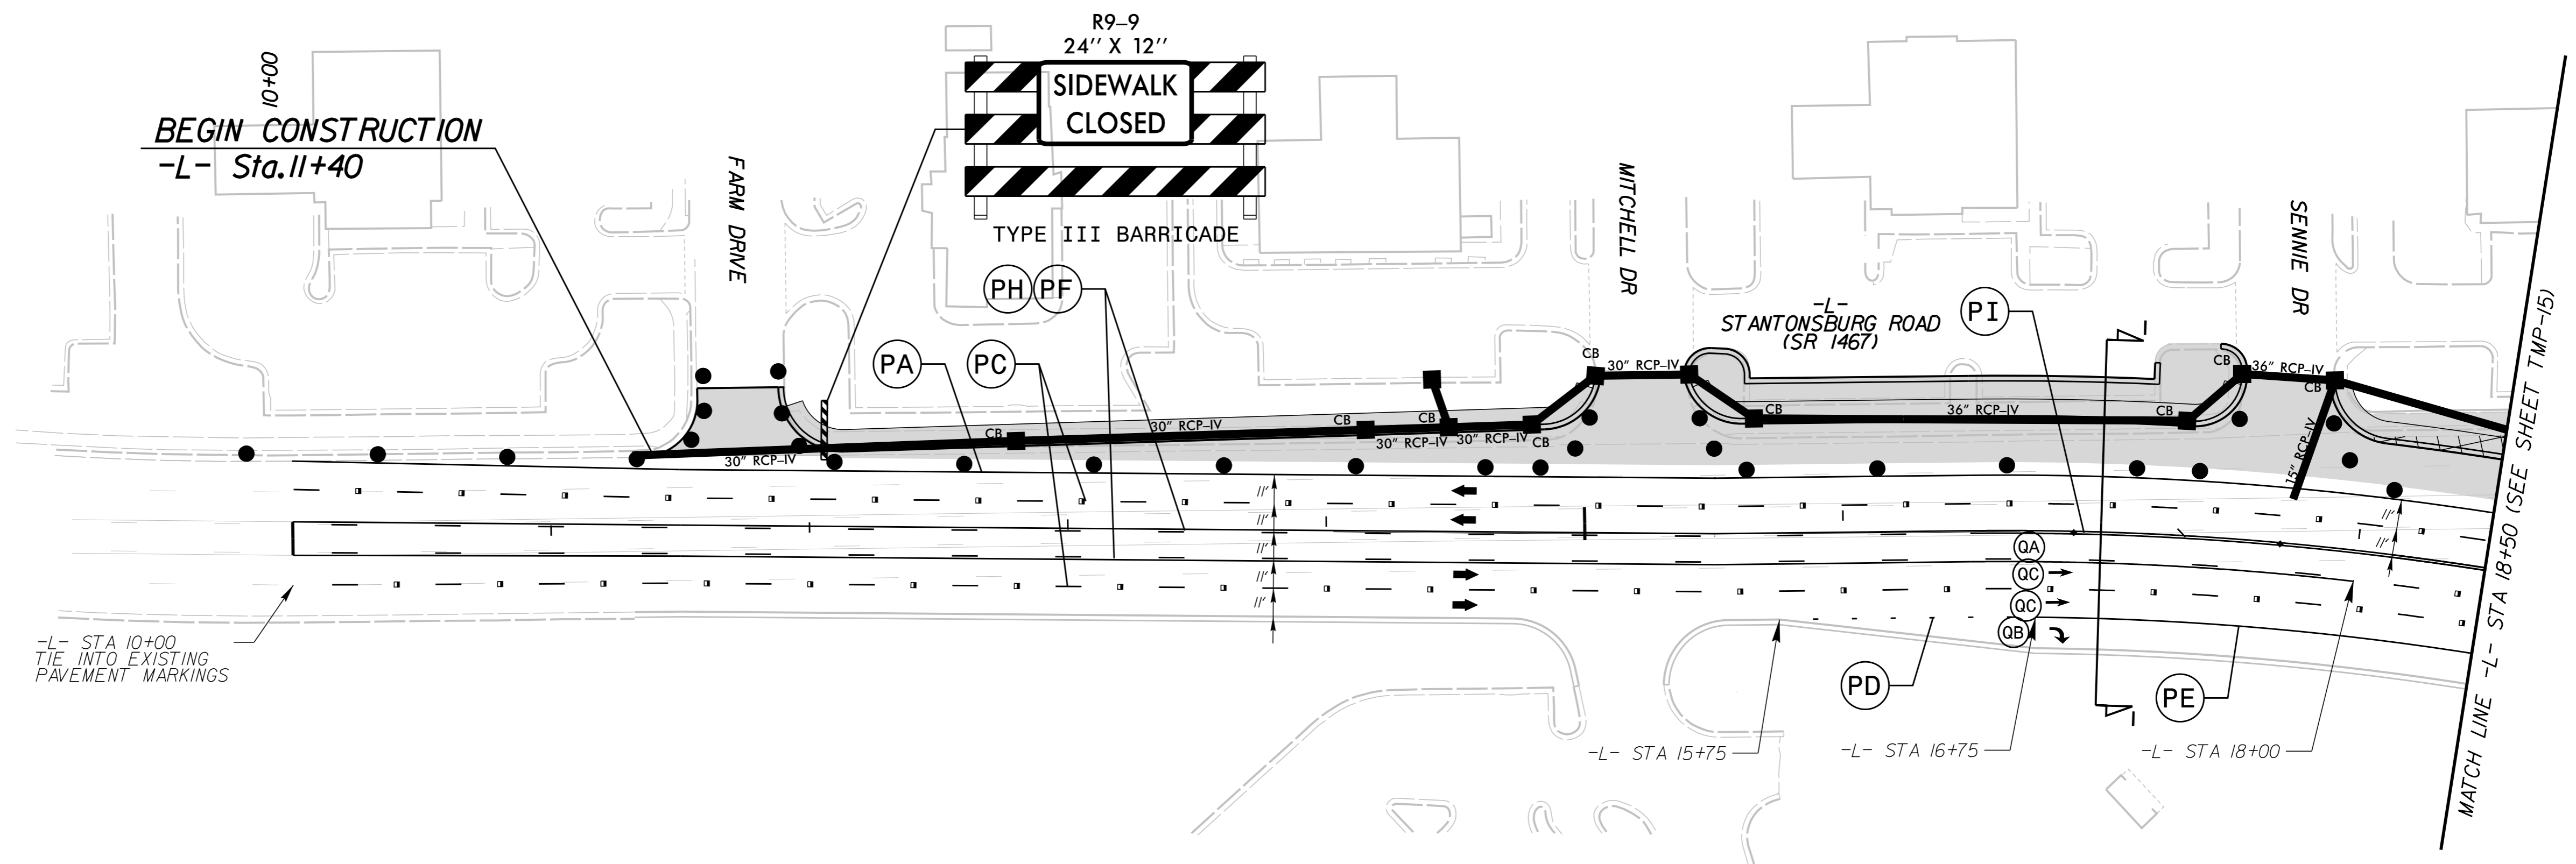

K:\RAL\_Roadway\01036175\_U-3315\NT\TrafficControl\CPSheets\U3315\_TMP\_psh14.dgn 11/4/2014

- WORK AREA
- PAVEMENT REMOVAL
- WEDGING

APPROVED: *Jason Pace* DATE: 11/7/2014

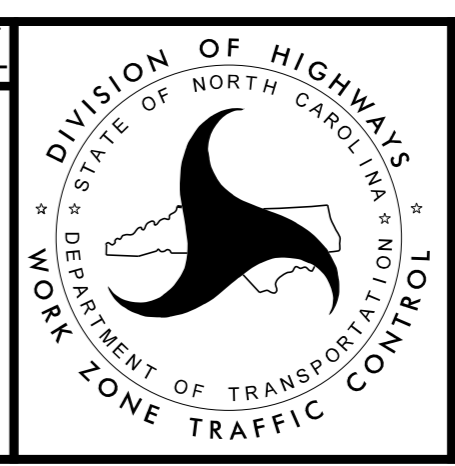

**Kimley»Horn**

**TRAFFIC CONTROL  
PHASE 2**