



BEGIN CONSTRUCTION
-Y2- Sta.11+55

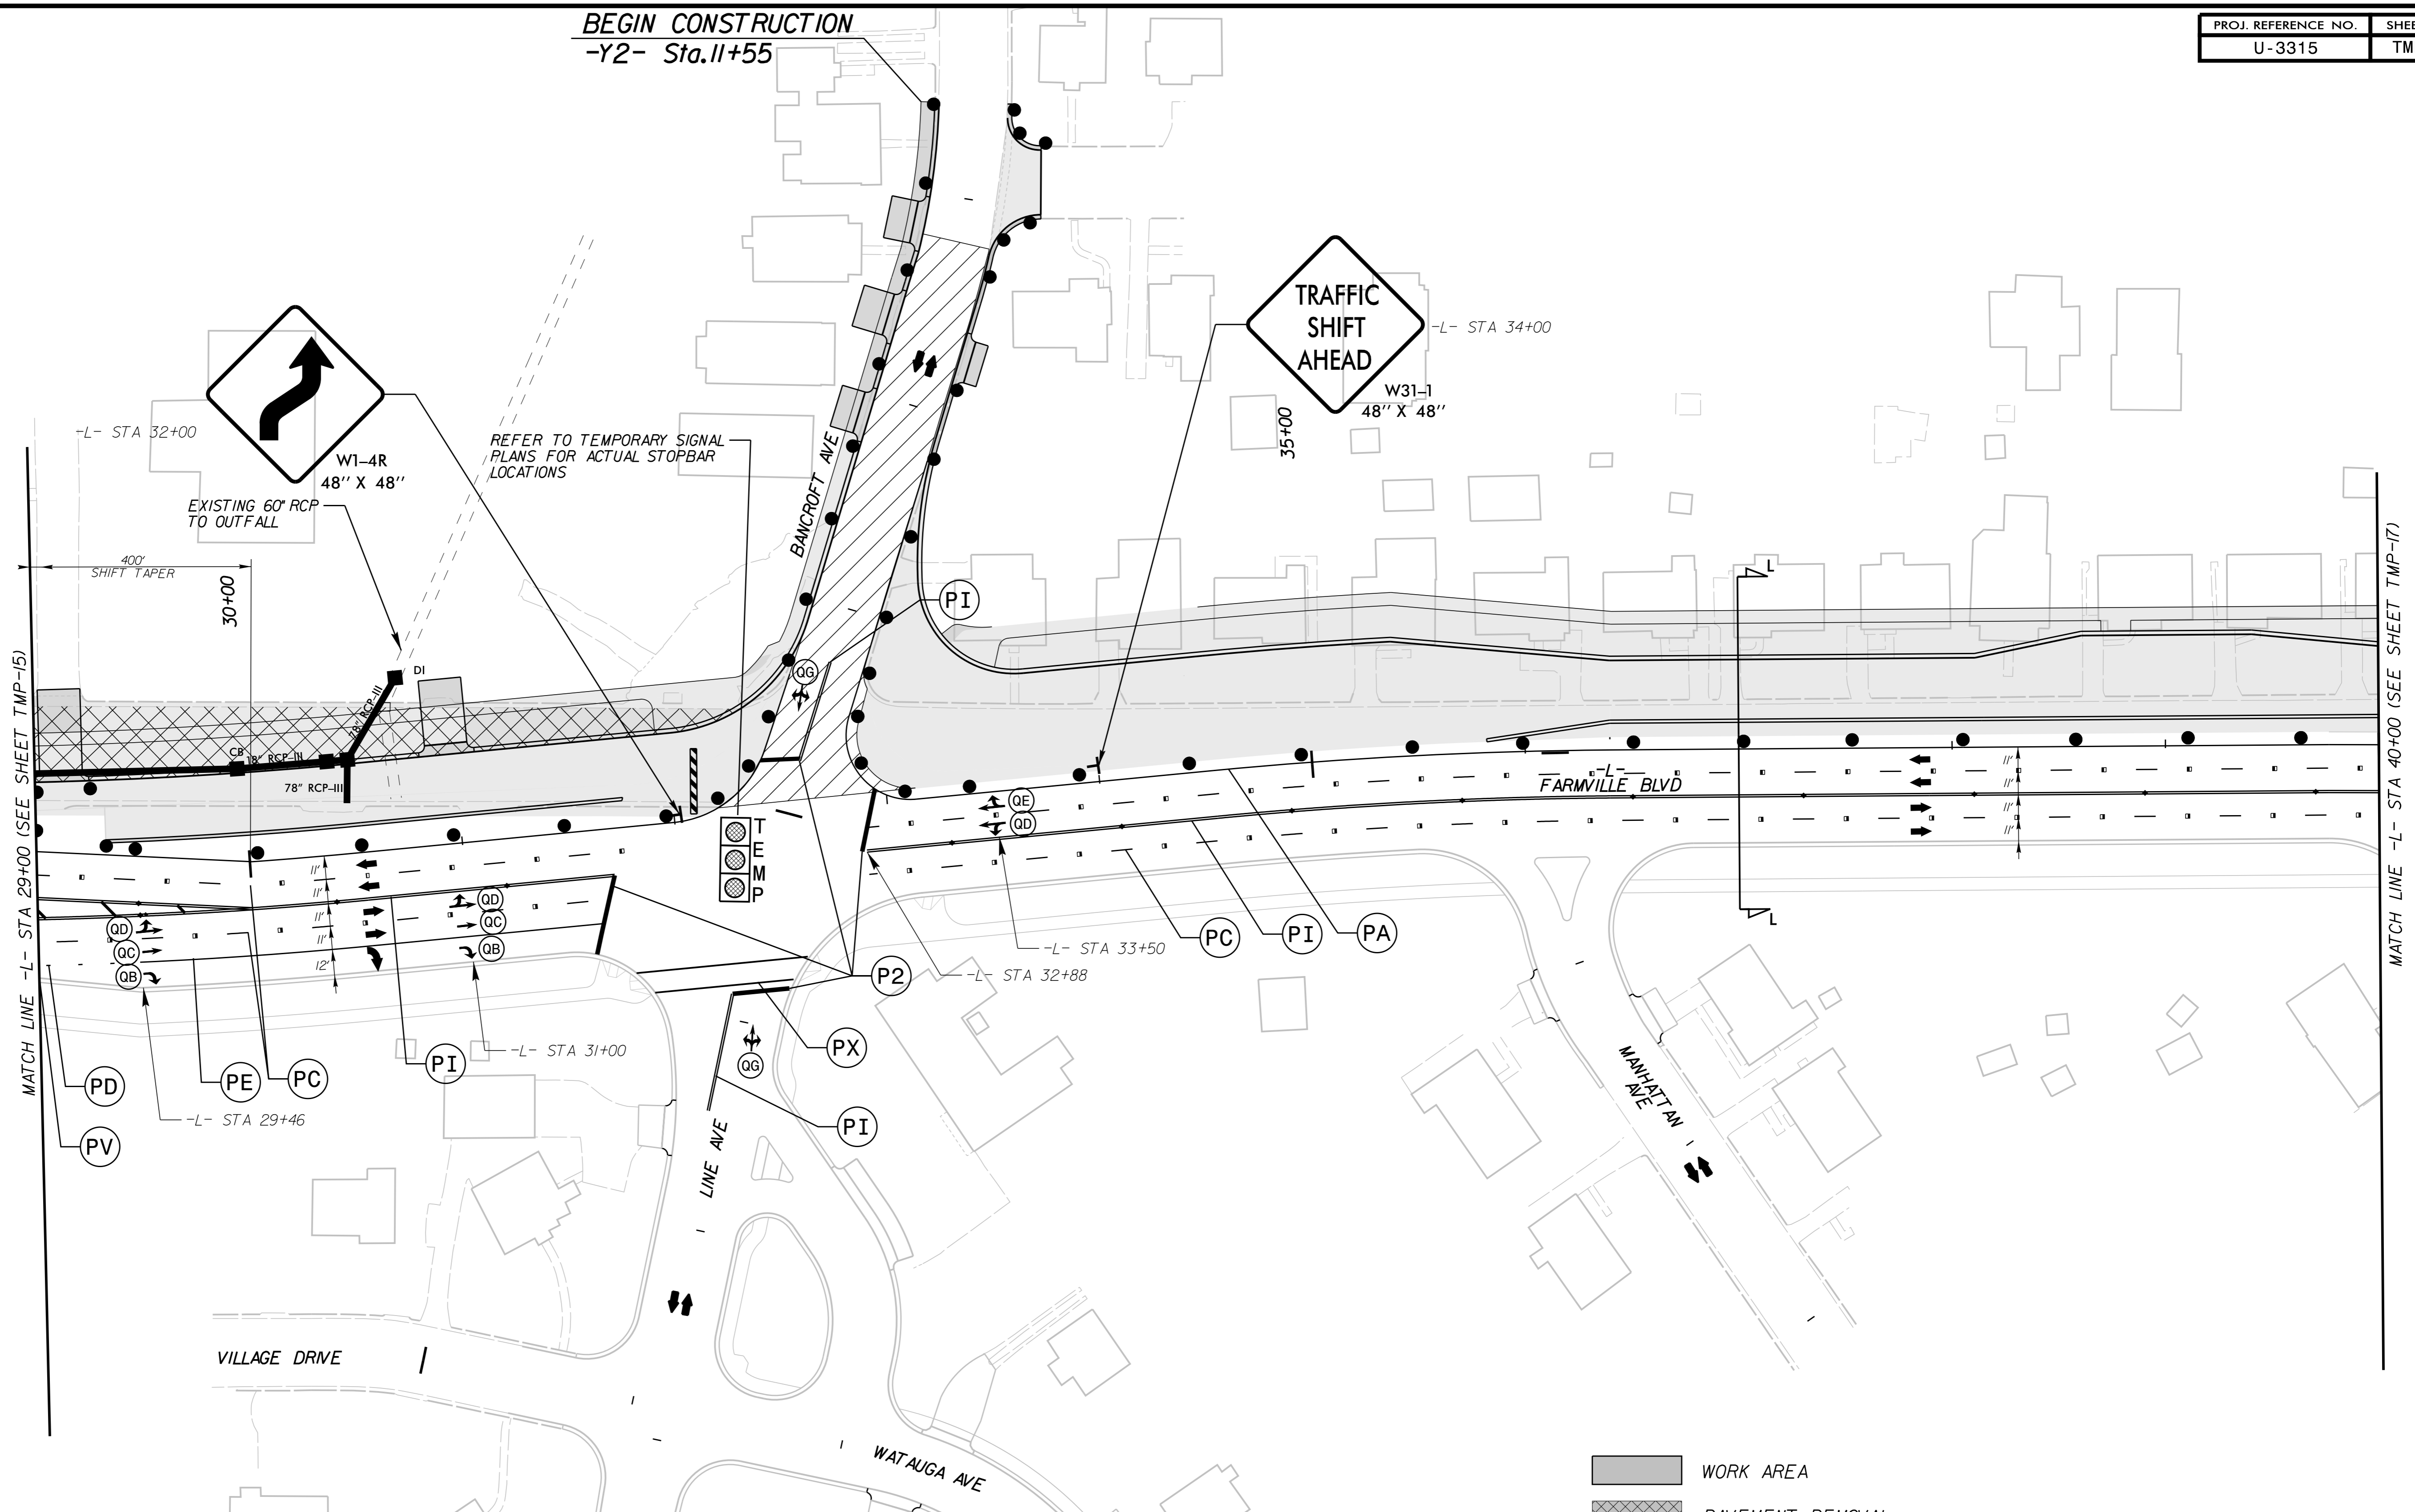

MATCH LINE -L- STA 29+00 (SEE SHEET TMP-15)


MATCH LINE -L- STA 40+00 (SEE SHEET TMP-17)

NAD 83/NSRS 2007

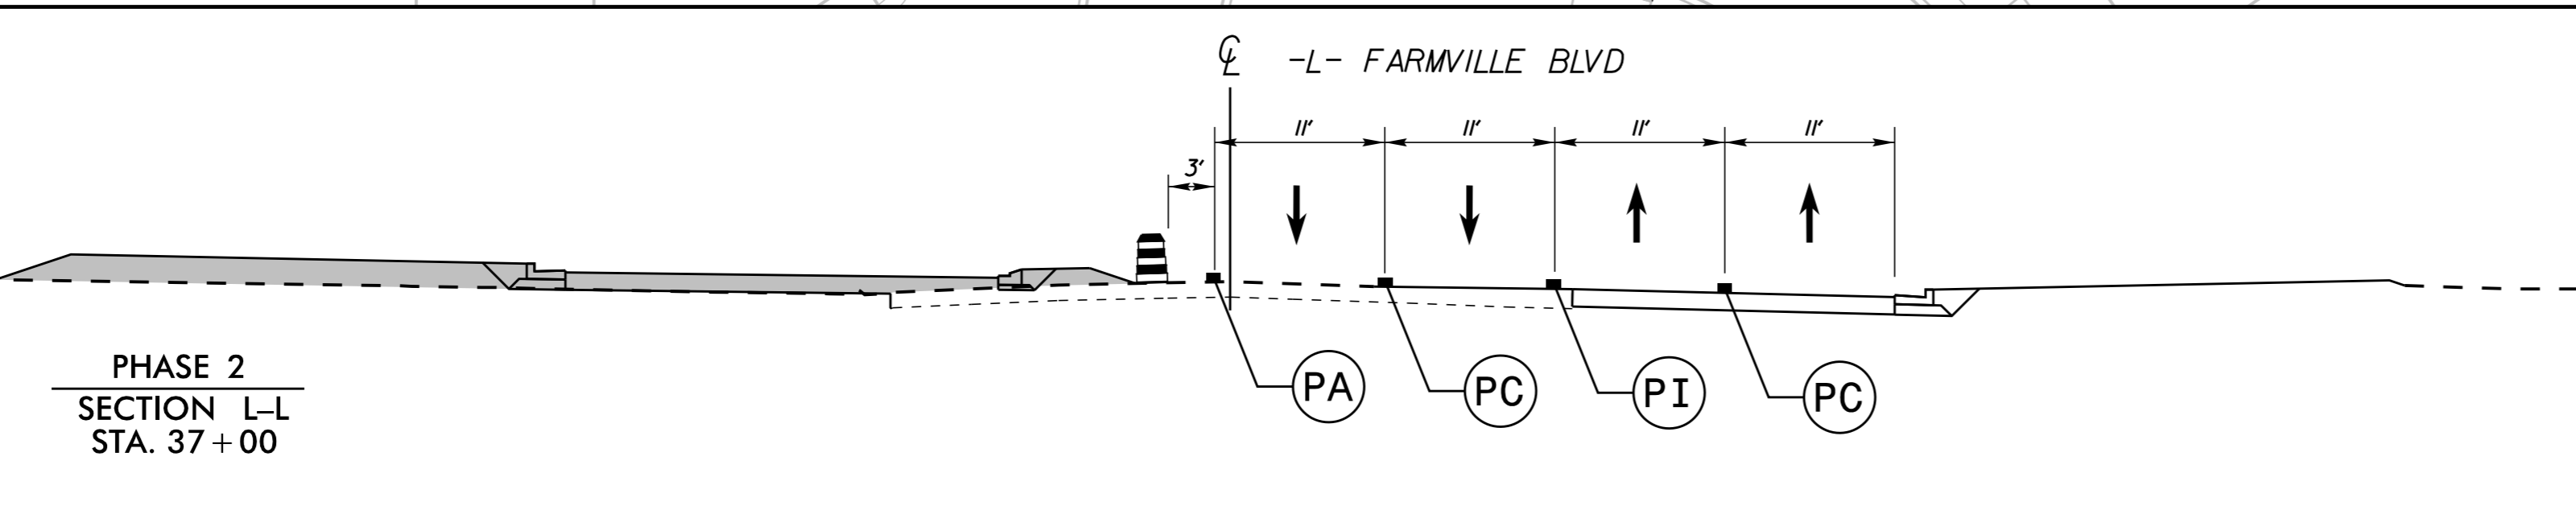

- WORK AREA
- PAVEMENT REMOVAL
- WEDGING

APPROVED: Jason Pace DATE: 11/17/2014

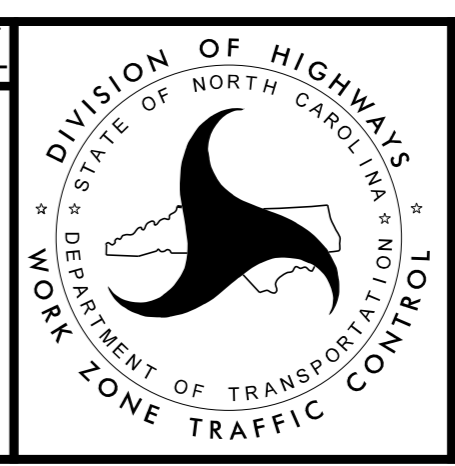

Kimley»Horn

**TRAFFIC CONTROL
PHASE 2**

K:\RAL_Roadway\01036175_U-3315\TrafficControl\CP\Sheets\U3315_TMP_psh16.dgn 11/4/2014