

NAD 83/NSRS 2007

COMPLETE INSTALLATION UP TO FINAL ELEVATION

MATCH LINE -L- STA 18+50 (SEE SHEET TMP-24)

MATCH LINE -YI- STA 22+00 (SEE SHEET TMP-29)


MATCH LINE -L- STA 29+00 (SEE SHEET TMP-26)

K:\RAL\_Roadway\01036175\_U-3315\TrafficControl\CP\Sheet\U3315\_TMP\_pst25.dgn 11/4/2014

# Kimley»Horn

- WORK AREA
- PAVEMENT REMOVAL
- WEDGING

APPROVED: Jason Pace DATE: 11/17/2014

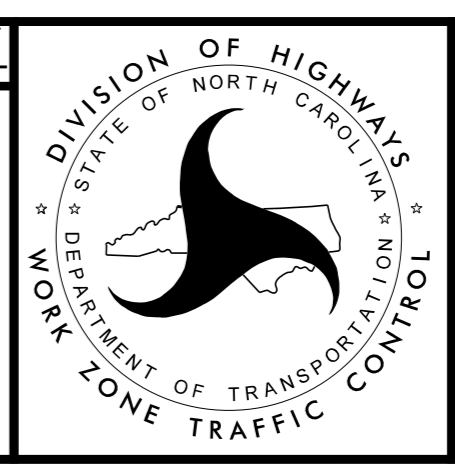

**TRAFFIC CONTROL PHASE 3**