
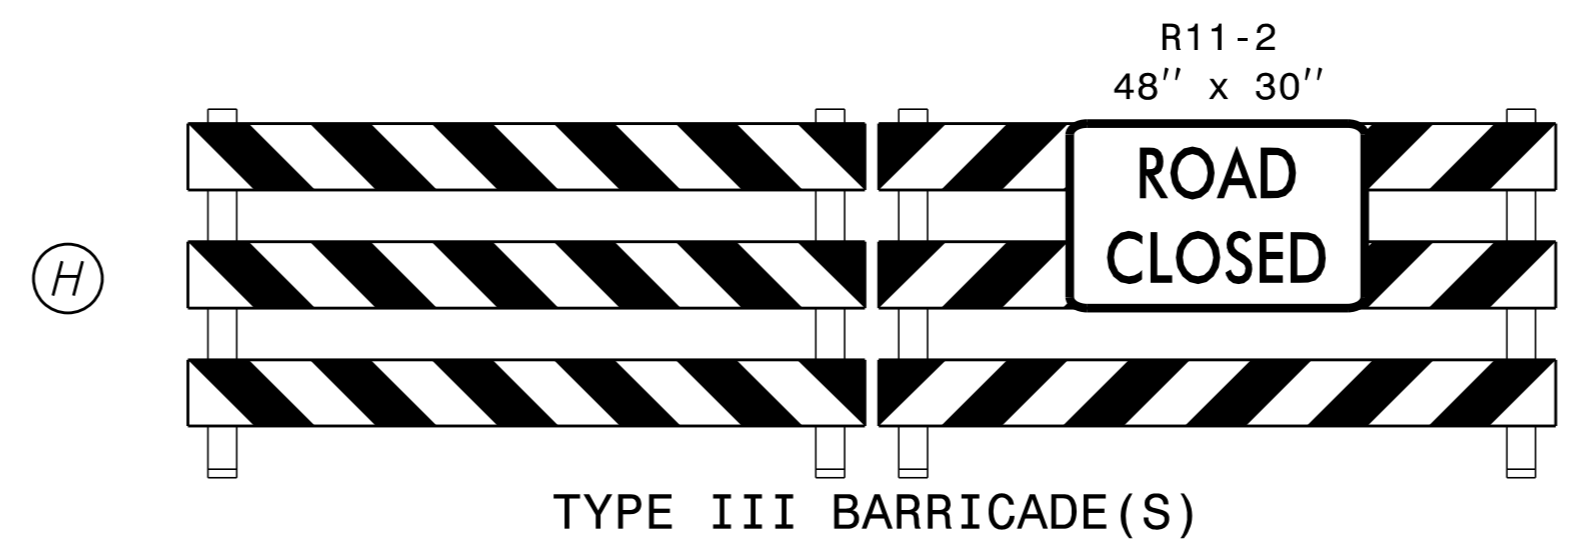
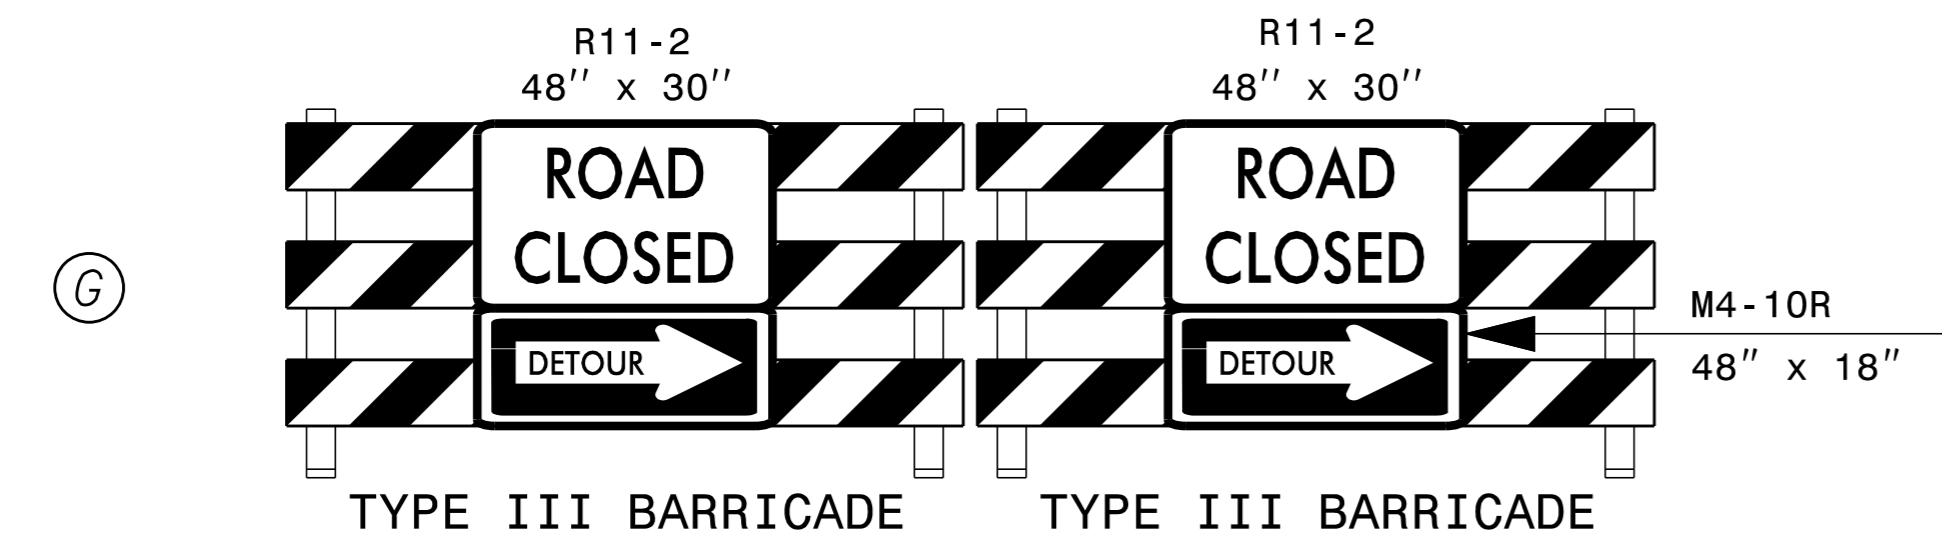
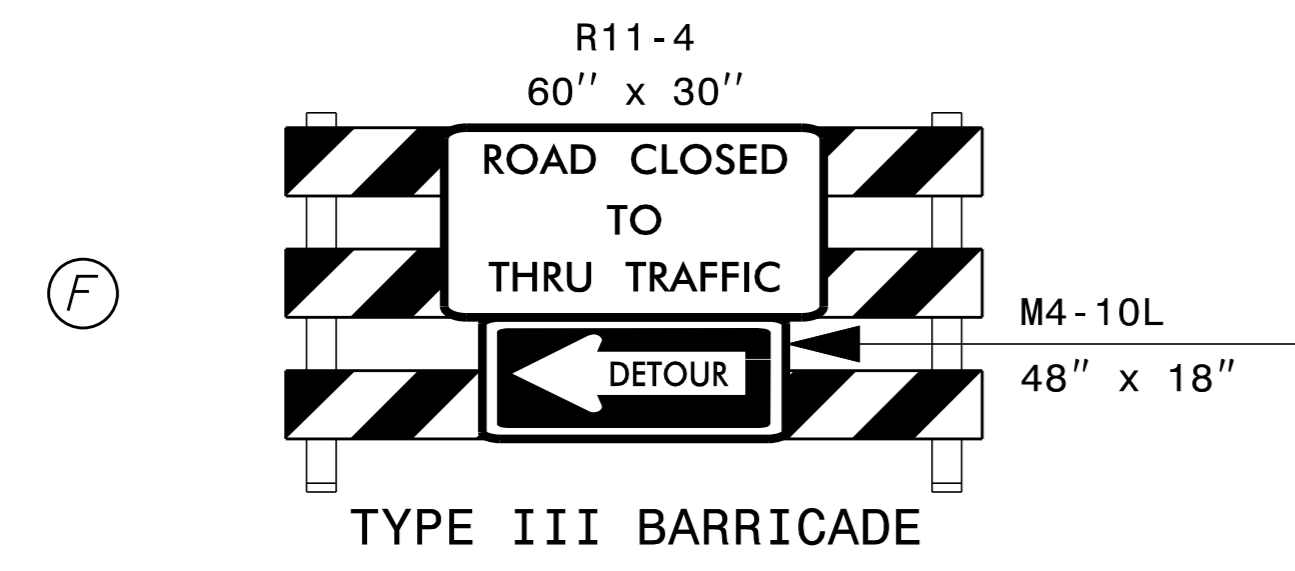
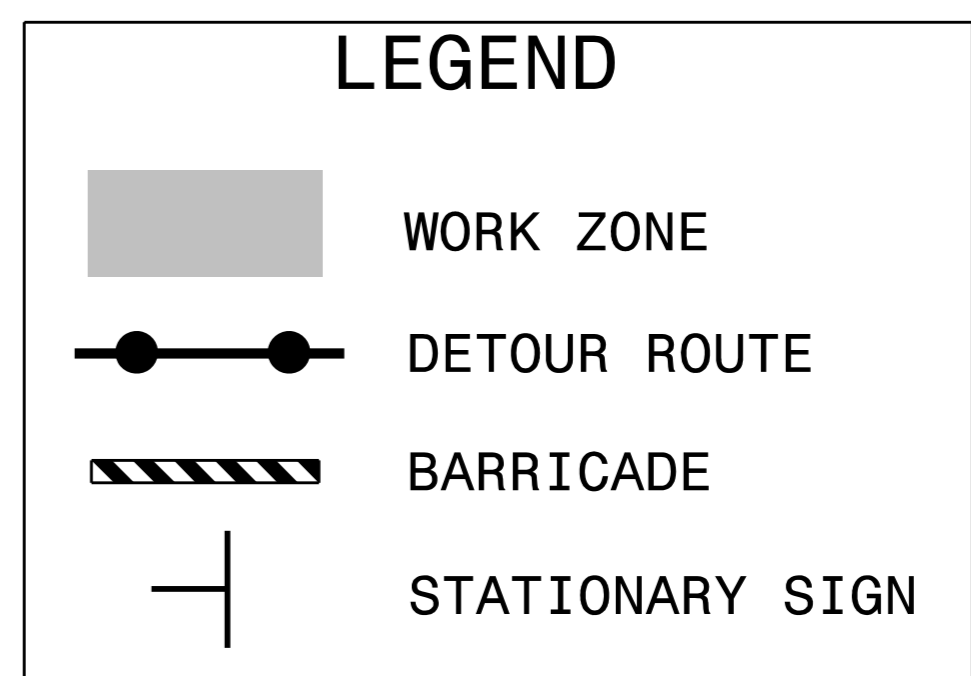



DETOUR ROUTES FOR PARIS STREET AND RALEIGH AVENUE CLOSURES

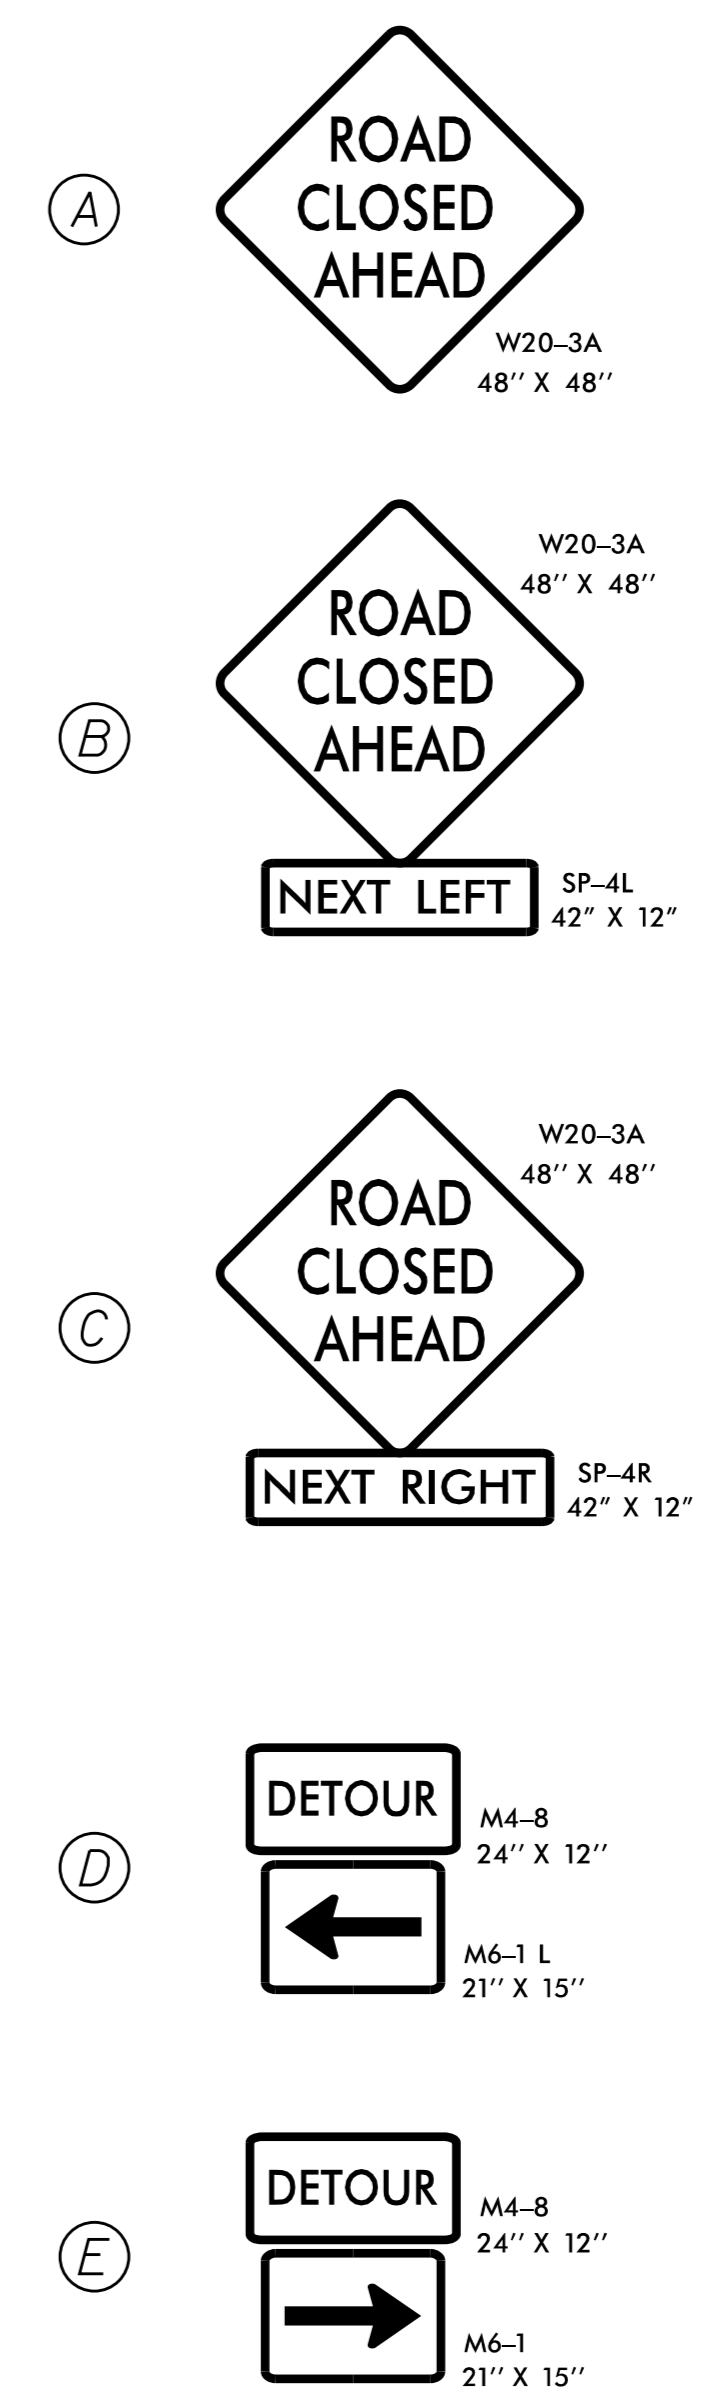

Kimley»Horn

APPROVED: *Jason Pace* DATE: 11/17/2014

DocuSigned by:

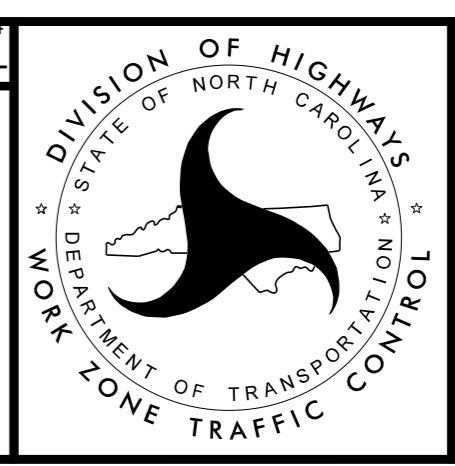

TRAFFIC CONTROL DETOUR SHEET

K:\RAL_Roadway\01036175_U-3315\NT\TrafficControl\CP\Sheets\U3315_TMP_psh33.dgn 11/4/2014