

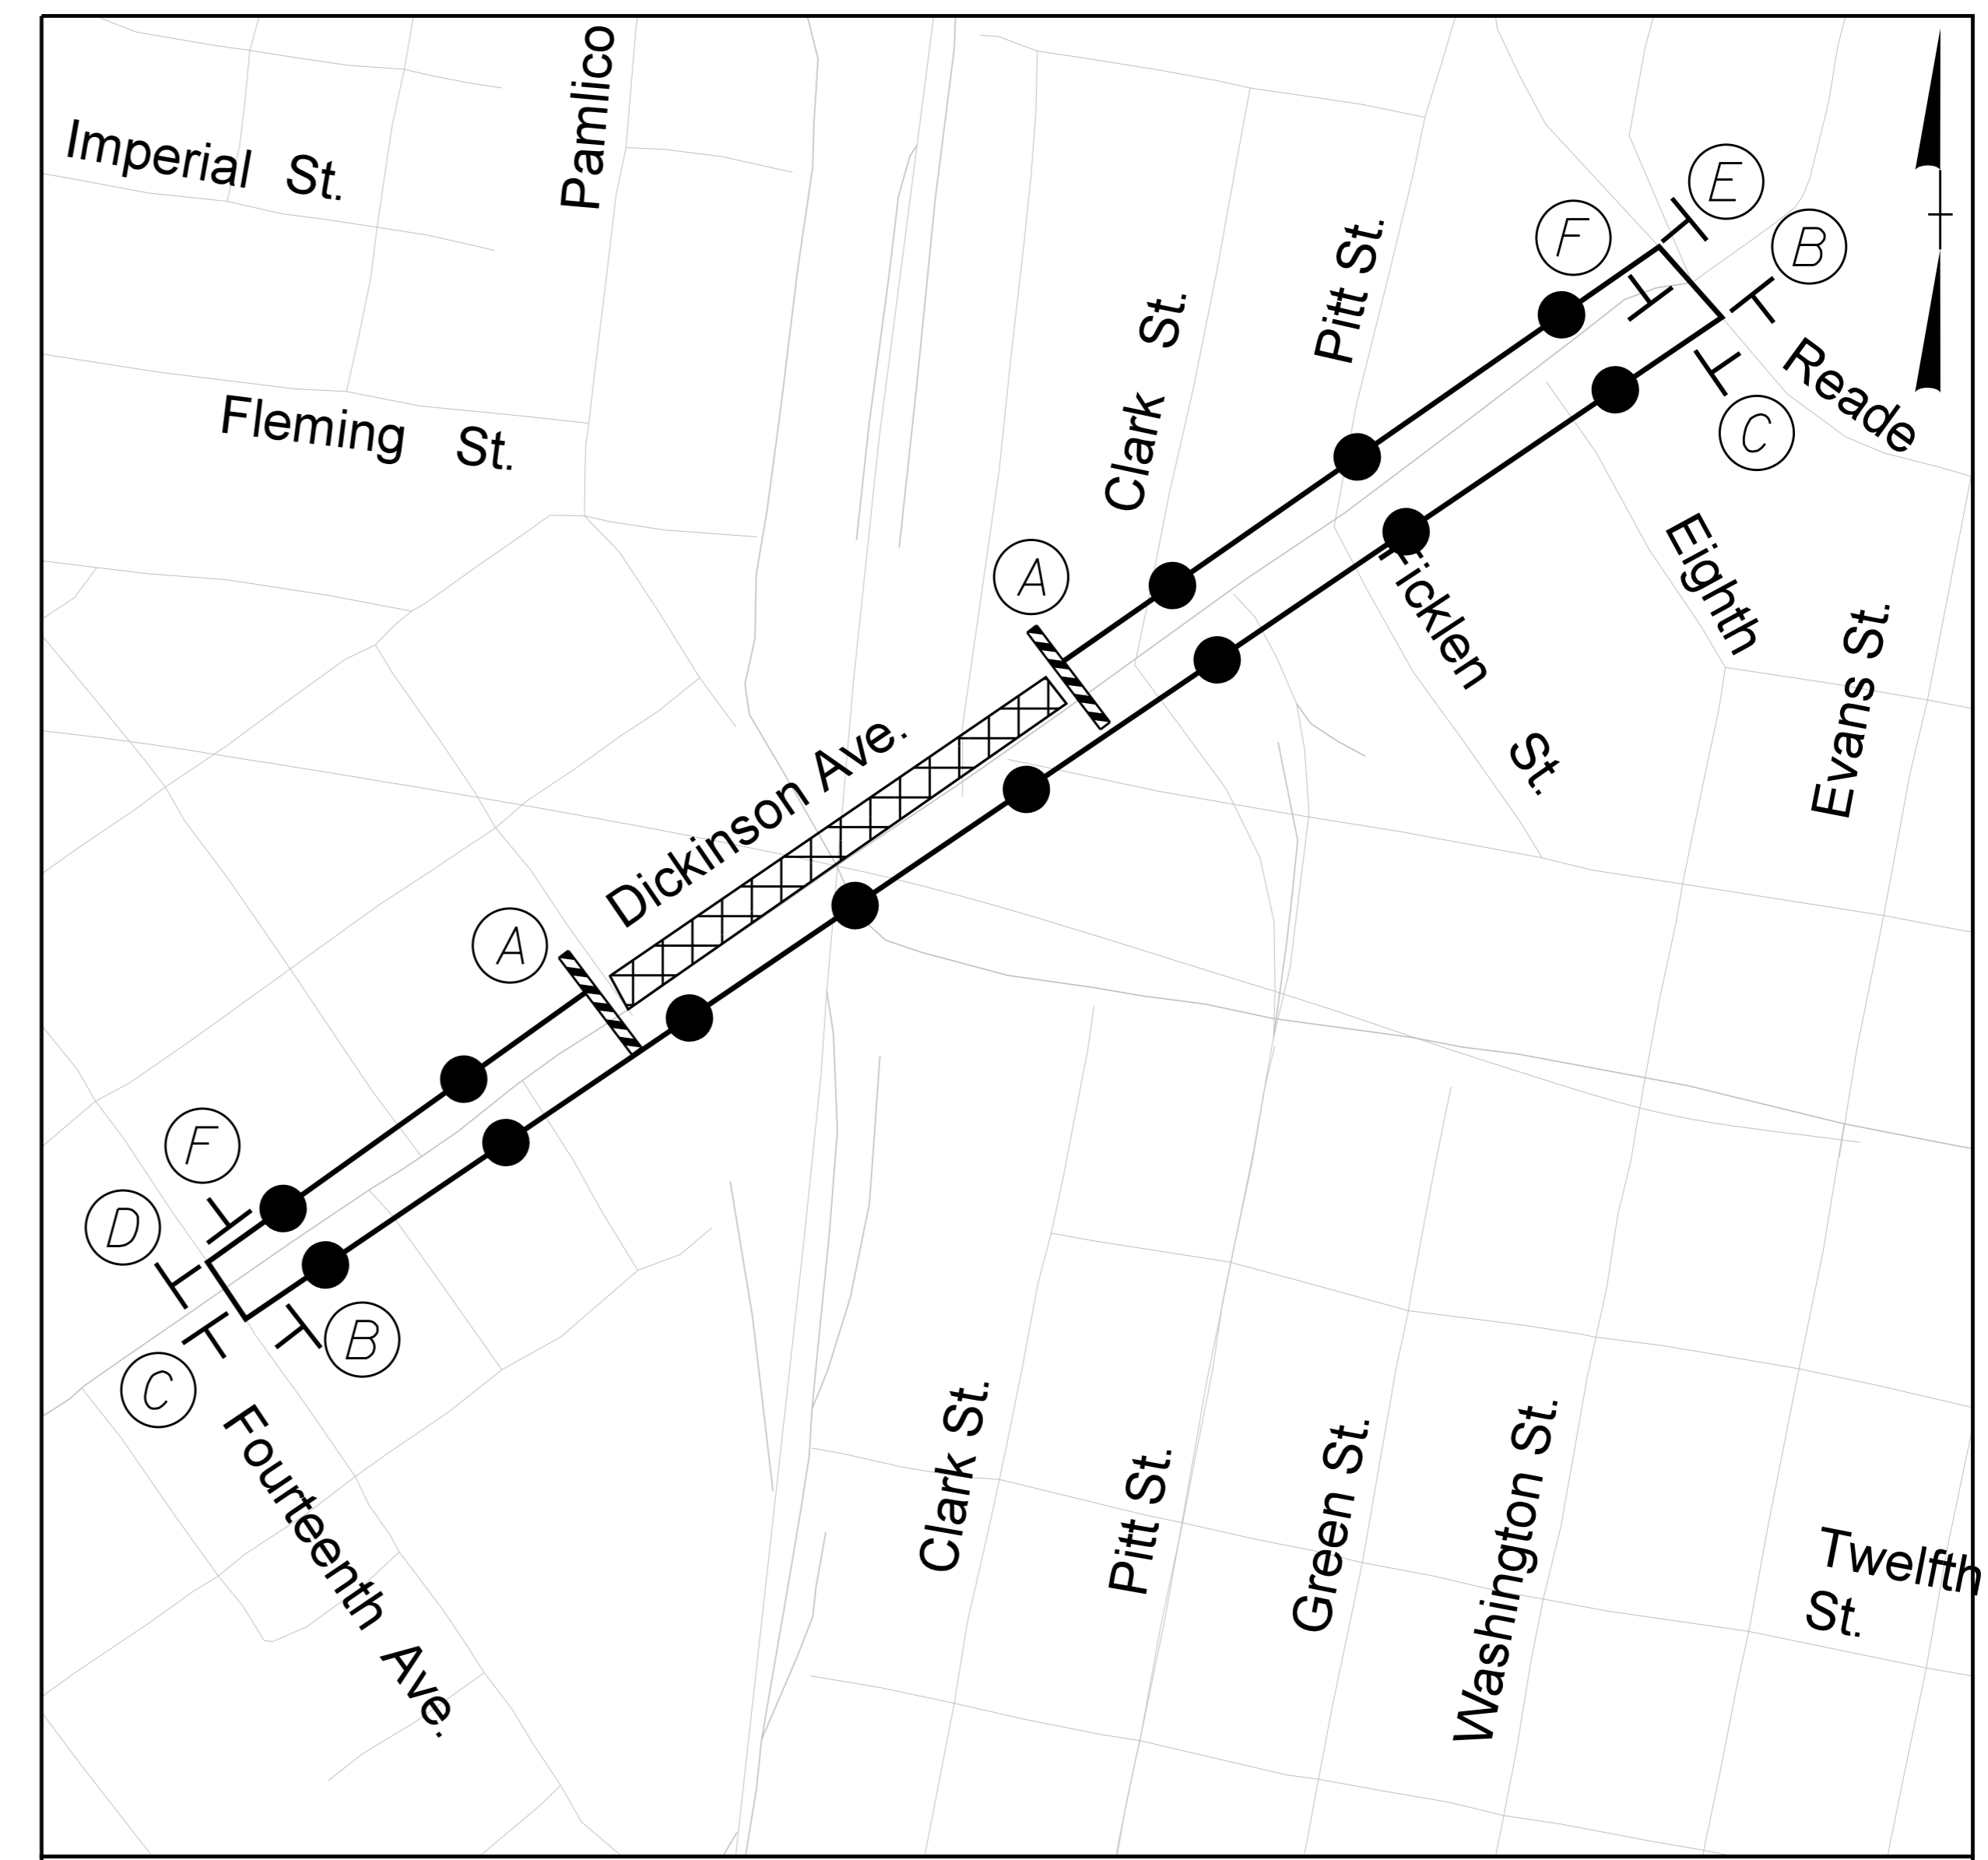
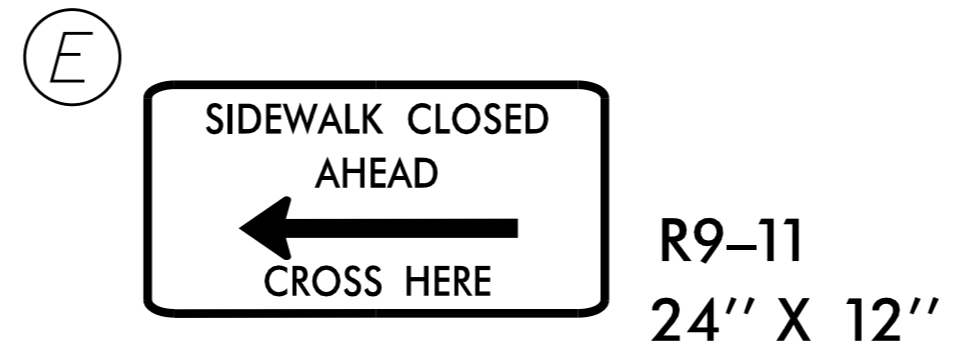
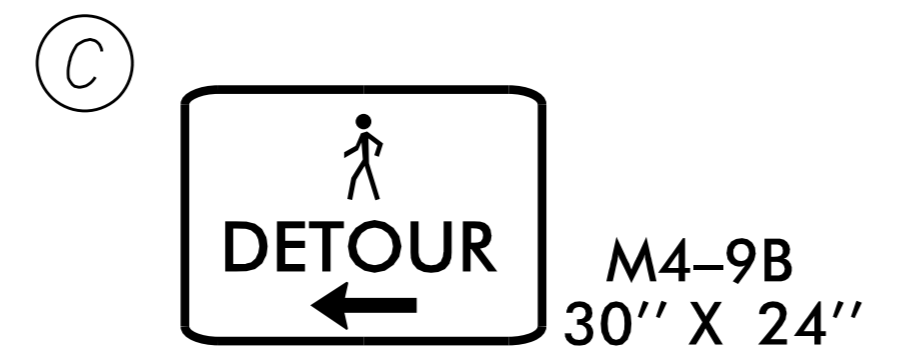
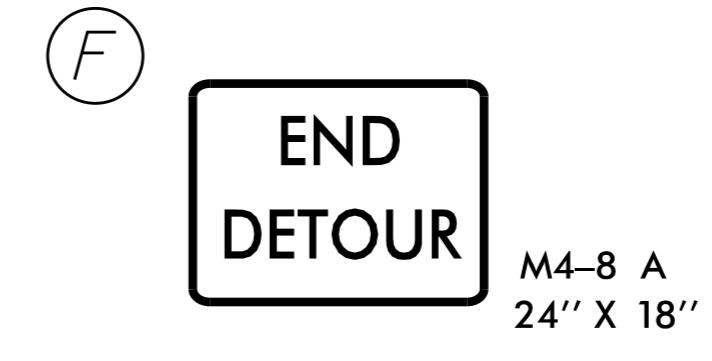
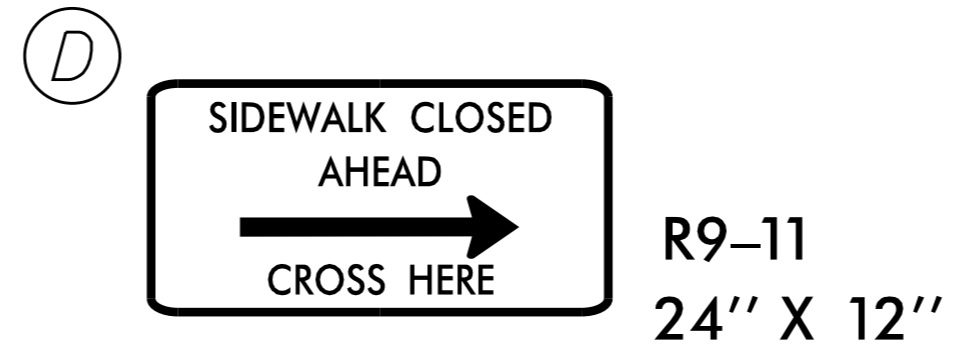


PEDESTRIAN DETOUR FOR PHASE 1 DICKINSON AVENUE CONSTRUCTION

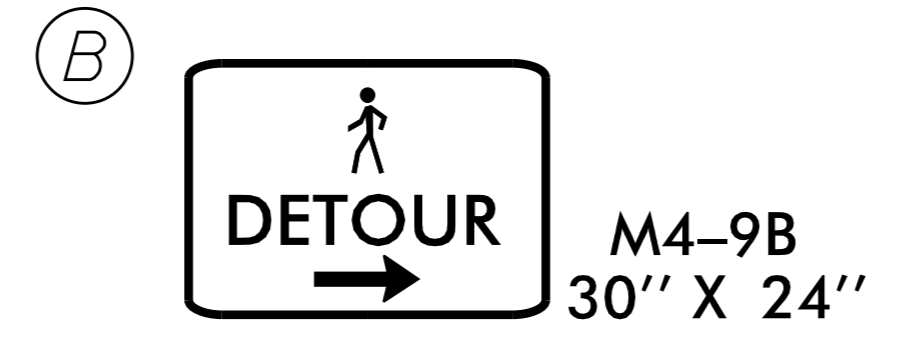

PEDESTRIAN DETOUR FOR PHASE 1 DICKINSON AVENUE CONSTRUCTION

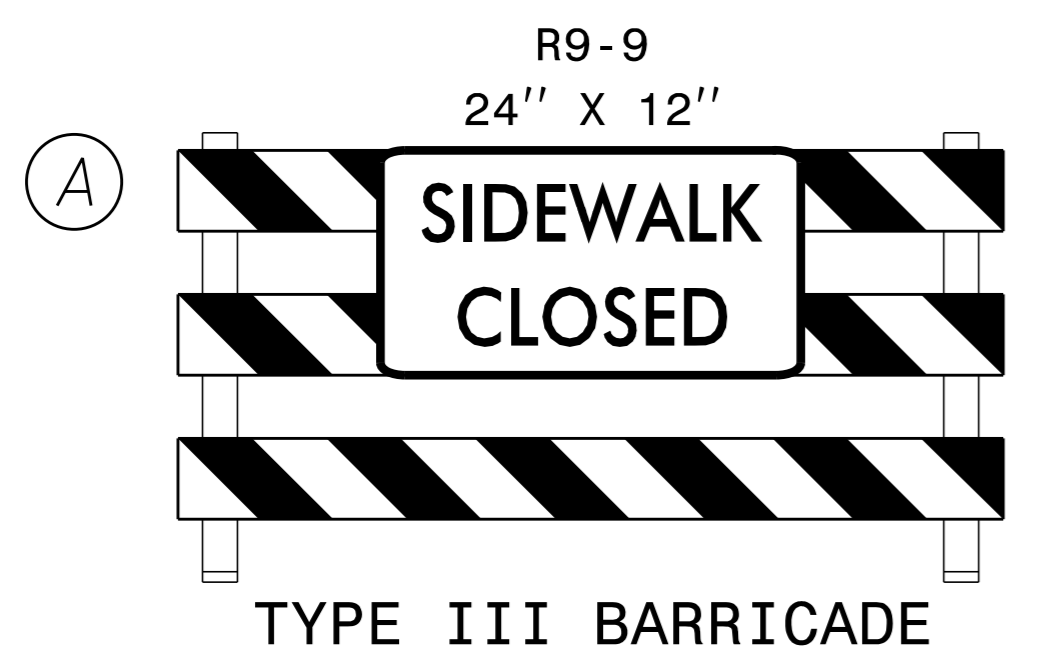

LEGEND

- WORK ZONE
- DETOUR ROUTE
- BARRICADE
- STATIONARY SIGN

Kimley»Horn

APPROVED: Jason Pace DATE: 11/17/2014

DIVISION OF HIGHWAYS
STATE OF NORTH CAROLINA
DEPARTMENT OF TRANSPORTATION
WORK ZONE TRAFFIC CONTROL

TRAFFIC CONTROL DETOUR SHEET

K:\RAL_Roadway\01036175 (U-3315)\TrafficControl\CP\Sheets\U3315_TMP_psM6.dgn 11/4/2014