
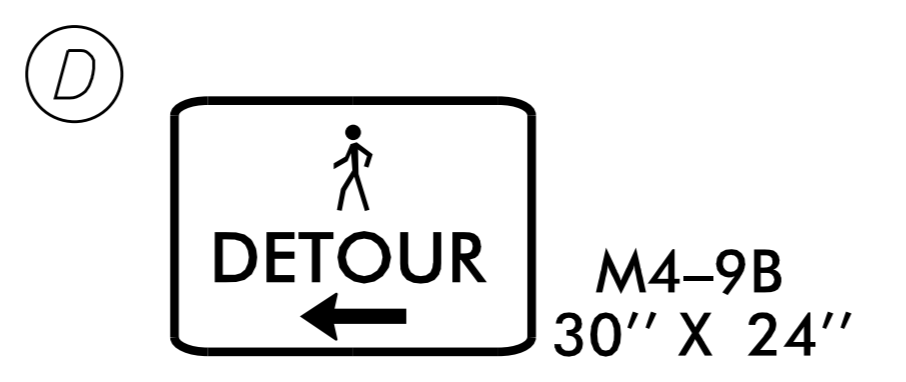
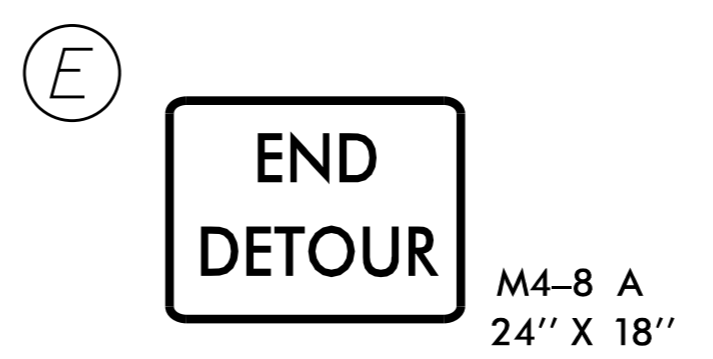
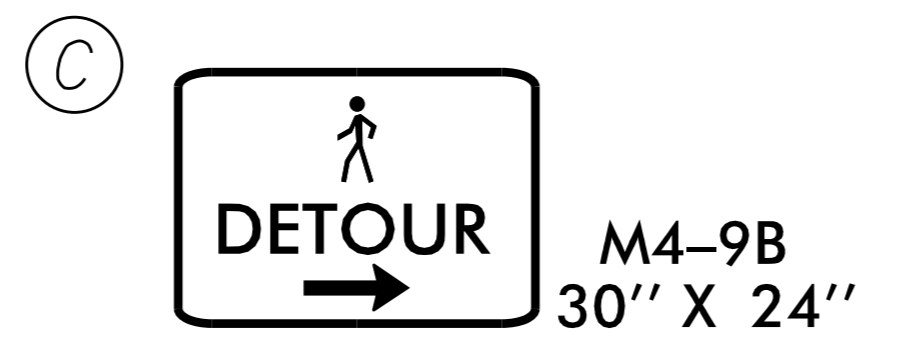
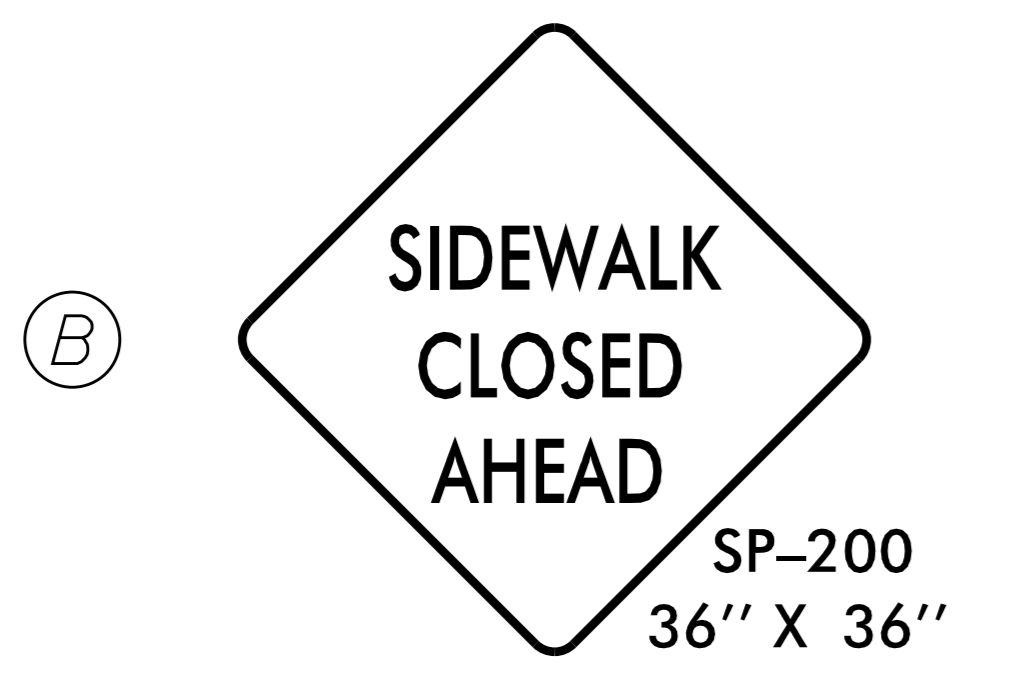


PEDESTRIAN DETOUR FOR PHASE 2
STANTONSBURG ROAD AND MEMORIAL DRIVE CONSTRUCTION

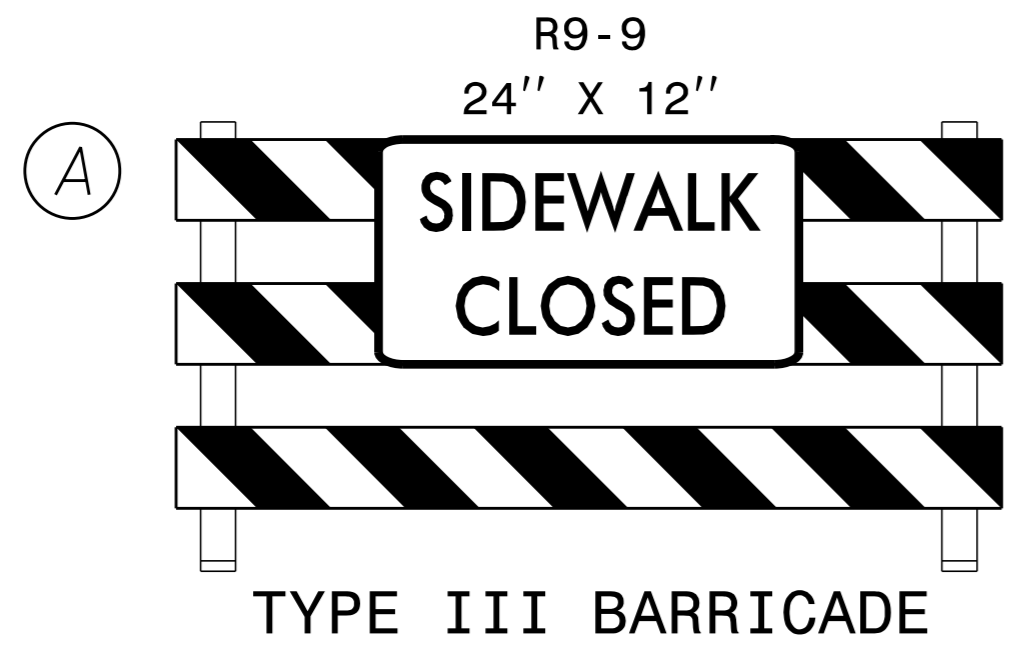

LEGEND

- WORK ZONE
- DETOUR ROUTE
- BARRICADE
- STATIONARY SIGN

Kimley»Horn

APPROVED: Jason Pace DATE: 11/17/2014

**TRAFFIC CONTROL
DETOUR SHEET**

K:\RAL_Roadway\01036175_U-3315\NT\TrafficControl\CPSheets\U3315_TMP_psM7.dgn 11/4/2014