


10+00

15+00

BEGIN U-3315 PAVEMENT MARKINGS
TIE TO EXISTING
-L- STA. 11+32

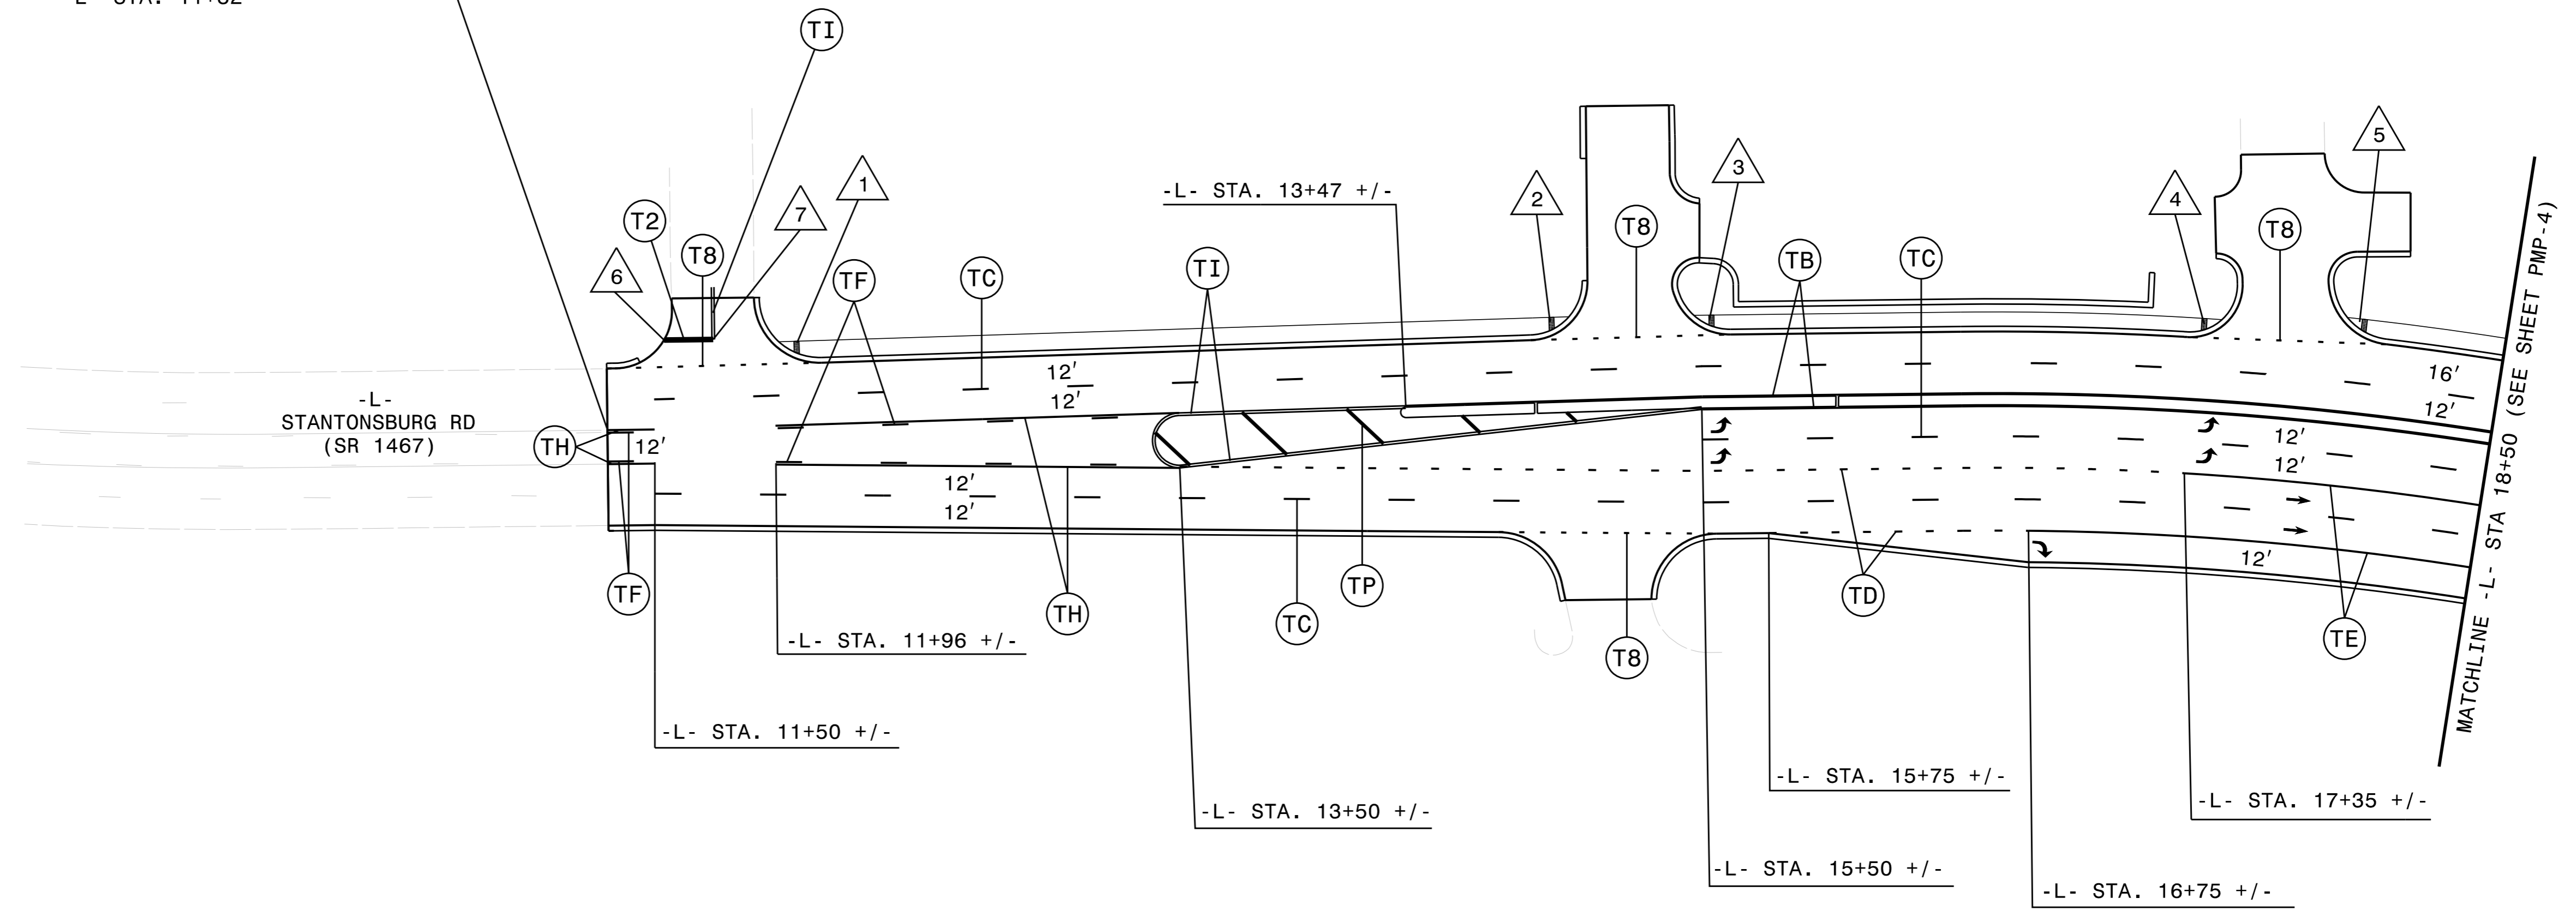

CURB RAMPS

- 1 -L- STA 12+05±
39'± LT (TYPE 1)
- 2 -L- STA 14+92±
43'± LT (TYPE 1)
- 3 -L- STA 15+54±
44'± LT (TYPE 1)
- 4 -L- STA 17+39±
44'± LT (TYPE 1)
- 5 -L- STA 17+95±
49'± LT (TYPE 1)

STOP BARS

- 6 -L- STA 11+54±
41'± LT
- 7 -L- STA 11+73±
41'± LT

SYMBOL AND PAVEMENT MARKING LEGEND

THERMOPLASTIC:	THERMOPLASTIC:	COLD APPLIED:
↙ UA LEFT TURN	(T2) WHITE STOPBAR (24")	(CC) WHITE 10' SKIP (4")
↘ UB RIGHT TURN	(T8) WHITE 2' - 6' / SP MINISKIP (4")	(CE) WHITE LANE LINE (4")
→ UC STRAIGHT TURN	(T9) YELLOW 2' - 6' / SP MINISKIP (4")	
↔ UE COMBO STRAIGHT/RIGHT	(T13) WHITE "WIDE" 3' - 9' / SP MINISKIP (8")	
ABC UI ALPHANUMERIC CHARACTER	(TA) WHITE EDGELINE (4"0)	
→ UK BICYCLE STRAIGHT ARROW	(TB) YELLOW EDGELINE (4")	
⚡ UL BICYCLE CHARACTER	(TC) WHITE 10' SKIP (4")	
▼ UN 24" YIELD LINE TRIANGLE	(TD) WHITE 3' - 9' / SP MINISKIP (4")	
	(TE) WHITE LANE LINE (4")	
	(TF) YELLOW 10' SKIP	
	(TH) YELLOW SINGLE CENTER (4")	
	(TI) YELLOW DOUBLE CENTER (4")	
	(TN) WHITE GORELINE (8")	
	(TO) WHITE DIAGONAL (8")	
	(TP) YELLOW DIAGONAL (8")	
	(TQ) WHITE CROSSWALK (8")	
	(TR) WHITE "WIDE" LANE LINE (8")	

NOTE:
ALL BIKE LANES MEASURE 4'
UNLESS OTHERWISE NOTED.

PAVEMENT MARKING DETAIL
-L- STA. 11+32 TO STA 18+50

K:\RAL_Roadway\01036175 IU-3315\Traffic\Signing\CADD\Signing Layout Plans\Proposed\U3315_sgn_pmp03.dgn 9/30/2014