
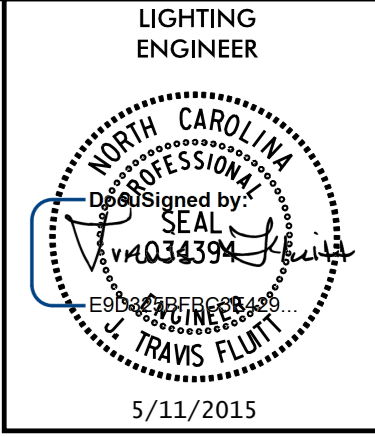


PROJECT REFERENCE NO.	SHEET NO.
U-3315	E-9
RW SHEET NO.	
<b>STREET LIGHTING PLAN</b>	
	
P.O. BOX 33068 • RALEIGH, N.C. 27636-3068	
RIGHT-OF-WAY REV.	
CONST. REV.	



**TENTH STREET LIGHTING SCHEDULE**

REF. NO.	DESCRIPTION (OWNER)	FURNISHED BY	INSTALLED BY	STATION -L-	OFFSET	SIDE	SHEET
P054	PEDESTRIAN LIGHT POLE	GUC	GUC	62+54J2	45.29'	LT	E-5
P055	PEDESTRIAN LIGHT POLE	GUC	GUC	62+56.44	69.84'	RT	E-5
P056	PEDESTRIAN LIGHT POLE	GUC	GUC	63+20.21	76.65'	LT	E-5
P057	PEDESTRIAN LIGHT POLE	GUC	GUC	63+45.15	83.13'	RT	E-5
P059	PEDESTRIAN LIGHT POLE	GUC	GUC	64+07.36	64.01'	LT	E-5
P060	PEDESTRIAN LIGHT POLE	GUC	GUC	66+87.12	50.02'	RT	E-5
P061	PEDESTRIAN LIGHT POLE	GUC	GUC	66+92.67	49.73'	LT	E-5
P063	PEDESTRIAN LIGHT POLE	GUC	GUC	67+76.96	54.69'	RT	E-5
P064	PEDESTRIAN LIGHT POLE	GUC	GUC	67+82.50	54.37'	LT	E-5
P065	PEDESTRIAN LIGHT POLE	GUC	GUC	68+42.01	45.05'	RT	E-5
P066	PEDESTRIAN LIGHT POLE	GUC	GUC	68+66.96	54.35'	RT	E-5
P067	PEDESTRIAN LIGHT POLE	GUC	GUC	68+72.50	54.33'	LT	E-5
P068	PEDESTRIAN LIGHT POLE	GUC	GUC	69+36.07	45.13'	LT	E-5
P069	PEDESTRIAN LIGHT POLE	GUC	GUC	69+56.96	54.16'	RT	E-5
P070	PEDESTRIAN LIGHT POLE	GUC	GUC	69+62.50	54.28'	LT	E-5
P071	PEDESTRIAN LIGHT POLE	GUC	GUC	70+32.01	45.17'	RT	E-5
P072	PEDESTRIAN LIGHT POLE	GUC	GUC	70+49.92	54.18'	RT	E-5
P073	PEDESTRIAN LIGHT POLE	GUC	GUC	70+52.50	54.13'	LT	E-5
P085	PEDESTRIAN LIGHT POLE	GUC	GUC	66+33.84	44.67'	RT	E-5
P094	PEDESTRIAN LIGHT POLE	GUC	GUC	64+74.55	49.57'	LT	E-5
P133	PEDESTRIAN LIGHT POLE	GUC	GUC	64+74.06	39.27'	RT	E-5
P134	PEDESTRIAN LIGHT POLE	GUC	GUC	64+73.93	39.73'	LT	E-5
P135	PEDESTRIAN LIGHT POLE	GUC	GUC	65+58.45	40.01'	RT	E-5
P136	PEDESTRIAN LIGHT POLE	GUC	GUC	65+58.88	39.98'	LT	E-5
P137	PEDESTRIAN LIGHT POLE	GUC	GUC	66+43.39	39.76'	RT	E-5
P138	PEDESTRIAN LIGHT POLE	GUC	GUC	66+43.26	39.24'	LT	E-5
R061	ROADWAY LIGHT POLE (16' MAST ARM)	GUC	GUC	71+27.07	45.86'	RT	E-6
R062	ROADWAY LIGHT POLE (16' MAST ARM)	GUC	GUC	72+21.02	48.82'	LT	E-6
R063	ROADWAY LIGHT POLE (16' MAST ARM)	GUC	GUC	73+16.50	61.96'	RT	E-6
R064	ROADWAY LIGHT POLE (16' MAST ARM)	GUC	GUC	74+10.00	44.18'	LT	E-6
R065	ROADWAY LIGHT POLE (16' MAST ARM)	GUC	GUC	75+06.46	43.33'	RT	E-6
R066	ROADWAY LIGHT POLE (16' MAST ARM)	GUC	GUC	75+99.74	50.78'	LT	E-6
R067	ROADWAY LIGHT POLE (16' MAST ARM)	GUC	GUC	77+21.02	43.92'	RT	E-6
R068	ROADWAY LIGHT POLE (16' MAST ARM)	GUC	GUC	78+12.33	50.76'	LT	E-6
R069	ROADWAY LIGHT POLE (16' MAST ARM)	GUC	GUC	78+85.23	55.22'	RT	E-6
R070	ROADWAY LIGHT POLE (16' MAST ARM)	GUC	GUC	80+29.62	43.19'	LT	E-6
R071	ROADWAY LIGHT POLE (16' MAST ARM)	GUC	GUC	80+73.15	55.86'	RT	E-6
P096	PEDESTRIAN LIGHT POLE	GUC	GUC	71+26.07	45.86'	LT	E-6
P097	PEDESTRIAN LIGHT POLE	GUC	GUC	71+36.94	54.70'	RT	E-6
P098	PEDESTRIAN LIGHT POLE	GUC	GUC	71+42.48	55.06'	LT	E-6
P099	PEDESTRIAN LIGHT POLE	GUC	GUC	72+21.97	48.35'	RT	E-6
P100	PEDESTRIAN LIGHT POLE	GUC	GUC	72+26.91	57.23'	RT	E-6
P101	PEDESTRIAN LIGHT POLE	GUC	GUC	72+32.44	57.70'	LT	E-6
P102	PEDESTRIAN LIGHT POLE	GUC	GUC	73+20.59	45.81'	LT	E-6
P103	PEDESTRIAN LIGHT POLE	GUC	GUC	74+04.05	45.12'	RT	E-6
P104	PEDESTRIAN LIGHT POLE	GUC	GUC	75+13.35	50.12'	LT	E-6
P105	PEDESTRIAN LIGHT POLE	GUC	GUC	76+13.80	58.33'	RT	E-6
P106	PEDESTRIAN LIGHT POLE	GUC	GUC	77+03.93	50.16'	LT	E-6
P107	PEDESTRIAN LIGHT POLE	GUC	GUC	78+01.75	63.65'	RT	E-6
P108	PEDESTRIAN LIGHT POLE	GUC	GUC	79+32.02	49.87'	LT	E-6
P109	PEDESTRIAN LIGHT POLE	GUC	GUC	79+62.95	69.93'	RT	E-6
P110	PEDESTRIAN LIGHT POLE	GUC	GUC	80+25.17	70.76'	RT	E-6
JBI16	18"x24" JUNCTION BOX	GUC	GUC	71+23.95	35.12'	RT	E-6
JBI17	18"x24" JUNCTION BOX	GUC	GUC	71+25.76	35.16'	LT	E-6
JBI18	18"x24" JUNCTION BOX	GUC	GUC	71+42.19	57.04'	RT	E-6
JBI19	18"x24" JUNCTION BOX	GUC	GUC	71+37.75	56.71'	LT	E-6
JBI20	18"x24" JUNCTION BOX	GUC	GUC	72+21.03	59.71'	RT	E-6
JBI21	18"x24" JUNCTION BOX	GUC	GUC	72+22.23	38.09'	RT	E-6
JBI22	18"x24" JUNCTION BOX	GUC	GUC	72+33.19	38.11'	LT	E-6
JBI23	18"x24" JUNCTION BOX	GUC	GUC	73+26.37	64.47'	RT	E-6
JBI24	18"x24" JUNCTION BOX	GUC	GUC	73+21.55	51.90'	LT	E-6
JBI25	18"x24" JUNCTION BOX	GUC	GUC	73+98.10	48.74'	RT	E-6
JBI26	18"x24" JUNCTION BOX	GUC	GUC	74+09.69	51.01'	LT	E-6
JBI27	18"x24" JUNCTION BOX	GUC	GUC	75+06.32	48.50'	RT	E-6
JBI28	18"x24" JUNCTION BOX	GUC	GUC	75+14.26	45.07'	LT	E-6
JBI29	18"x24" JUNCTION BOX	GUC	GUC	75+95.10	48.50'	LT	E-6
JBI30	18"x24" JUNCTION BOX	GUC	GUC	76+08.55	58.86'	RT	E-6
JBI31	18"x24" JUNCTION BOX	GUC	GUC	77+00.07	47.35'	LT	E-6
JBI32	18"x24" JUNCTION BOX	GUC	GUC	77+17.44	48.57'	RT	E-6
JBI33	18"x24" JUNCTION BOX	GUC	GUC	78+00.91	68.41'	RT	E-6
JBI34	18"x24" JUNCTION BOX	GUC	GUC	78+18.06	48.68'	LT	E-6
JBI35	18"x24" JUNCTION BOX	GUC	GUC	78+84.21	60.21'	RT	E-6
JBI36	18"x24" JUNCTION BOX	GUC	GUC	79+27.44	48.76'	LT	E-6
JBI37	18"x24" JUNCTION BOX	GUC	GUC	79+64.80	74.75'	RT	E-6

**TENTH STREET LIGHTING SCHEDULE**

REF. NO.	DESCRIPTION (OWNER)	FURNISHED BY	INSTALLED BY	STATION -L-	OFFSET	SIDE	SHEET
JBI38	18"x24" JUNCTION BOX	GUC	GUC	80+29.61	74.06'	RT	E-6
JBI39	18"x24" JUNCTION BOX	GUC	GUC	80+29.91	48.55'	LT	E-6
JBI40	18"x24" JUNCTION BOX	GUC	GUC	80+71.92	59.90'	RT	E-6
JBI41	18"x24" JUNCTION BOX	GUC	GUC	80+95.60	47.63'	LT	E-6
R072	ROADWAY LIGHT POLE (16' MAST ARM)	GUC	GUC	81+75.84	58.88'	LT	E-7
R073	ROADWAY LIGHT POLE (16' MAST ARM)	GUC	GUC	82+36.02	61.95'	LT	E-7
R074	ROADWAY LIGHT POLE (16' MAST ARM)	GUC	GUC	82+58.06	72.29'	RT	E-7
R075	ROADWAY LIGHT POLE (16' MAST ARM)	GUC	GUC	83+87.97	41.41'	LT	E-7
R076	ROADWAY LIGHT POLE (16' MAST ARM)	GUC	GUC	83+67.76	53.36'	RT	E-7
P111	PEDESTRIAN LIGHT POLE	GUC	GUC	81+01.24	50.38'	LT	E-7
P112	PEDESTRIAN LIGHT POLE	GUC	GUC	81+72.63	69.45'	RT	E-7
JBI42	18"x24" JUNCTION BOX	GUC	GUC	81+77.66	71.87'	RT	E-7
JBI43	18"x24" JUNCTION BOX	GUC	GUC	81+71.19	62.70'	LT	E-7
JBI44	18"x24" JUNCTION BOX	GUC	GUC	82+30.17	63.02'	LT	E-7
JBI45	18"x24" JUNCTION BOX	GUC	GUC	82+51.78	72.08'	RT	E-7
JBI85	18"x24" JUNCTION BOX	GUC	GUC	83+94.99	47.63'	LT	E-7
JBI86	18"x24" JUNCTION BOX	GUC	GUC	83+66.36	63.83'	RT	E-7

**DICKINSON AVE (SR 1531) LIGHTING SCHEDULE**

REF. NO.	DESCRIPTION (OWNER)	FURNISHED BY	INSTALLED BY	STATION -Y10-	OFFSET	SIDE	SHEET
R058	ROADWAY LIGHT POLE (10' MAST ARM)	GUC	GUC	16+15.54	31.50'	LT	E-5
R059	ROADWAY LIGHT POLE (10' MAST ARM)	GUC	GUC	17+92.21	28.86'	RT	E-5
P074	PEDESTRIAN LIGHT POLE	GUC	GUC	12+65.02	31.01'	LT	E-5
P075	PEDESTRIAN LIGHT POLE	GUC	GUC	12+87.03	30.85'	RT	E-5
P076	PEDESTRIAN LIGHT POLE	GUC	GUC	13+66.82	30.88'	RT	E-5
P077	PEDESTRIAN LIGHT POLE	GUC	GUC	13+67.27	31.24'	LT	E-5
P078	PEDESTRIAN LIGHT POLE	GUC	GUC	14+46.41	30.76'	RT	E-5
P079	PEDESTRIAN LIGHT POLE	GUC	GUC	14+47.36	31.24'	LT	E-5
P080	PEDESTRIAN LIGHT POLE	GUC	GUC	15+27.44	31.24'	LT	E-5
P081	PEDESTRIAN LIGHT POLE	GUC	GUC	15+27.65	30.72'	RT	E-5
P082	PEDESTRIAN LIGHT POLE	GUC	GUC	15+61.78	49.30'	LT	E-5
P083	PEDESTRIAN LIGHT POLE	GUC	GUC	16+07.21	31.71'	LT	E-5
P086	PEDESTRIAN LIGHT POLE	GUC	GUC	17+51.54	38.67'	LT	E-5
P087	PEDESTRIAN LIGHT POLE	GUC	GUC	17+92.29	36.80'	RT	E-5
P088	PEDESTRIAN LIGHT POLE	GUC	GUC	18+70.56	30.30'	RT	E-5
P089	PEDESTRIAN LIGHT POLE	GUC	GUC	18+74.53	29.06'	LT	E-5
P090	PEDESTRIAN LIGHT POLE	GUC	GUC	19+50.55	29.13'	RT	E-5
P091	PEDESTRIAN LIGHT POLE	GUC	GUC	19+51.13	27.46'	LT	E-5
P092	PEDESTRIAN LIGHT POLE	GUC	GUC	20+30.35	28.25'	RT	E-5
P093	PEDESTRIAN LIGHT POLE	GUC	GUC	20+43.23	31.40'	LT	E-5
P113	PEDESTRIAN LIGHT POLE	GUC	GUC	20+82.28	49.57'	LT	E-5
JBI46	18"x24" JUNCTION BOX	GUC	GUC	12+60.76	34.36'	LT	E-5
JBI47	18"x24" JUNCTION BOX	GUC	GUC	12+82.35	34.72'	RT	E-5
JBI48	18"x24" JUNCTION BOX	GUC	GUC	13+62.16	34.76'	RT	E-5
JBI49	18"x24" JUNCTION BOX	GUC	GUC	13+62.98	34.48'	LT	E-5
JBI50	18"x24" JUNCTION BOX	GUC	GUC	14+41.76	34.64'	RT	E-5
JBI51	18"x24" JUNCTION BOX	GUC	GUC	14+43.07	34.48'	LT	E-5
JBI52	18"x24" JUNCTION BOX	GUC	GUC	15+23.15	34.48'	LT	E-5
JBI53	18"x24" JUNCTION BOX	GUC	GUC	15+22.99	34.61'	RT	E-5
JBI54	18"x24" JUNCTION BOX	GUC	GUC	16+02.92	34.96'	LT	E-5
JBI55	18"x24" JUNCTION BOX	GUC	GUC	16+12.01	34.35'	RT	E-5
JBI56	18"x24" JUNCTION BOX	GUC	GUC	17+98.73	39.27'	RT	E-5
JBI57	18"x24" JUNCTION BOX	GUC	GUC	18+71.33	35.57'	RT	E-5
JBI58	18"x24" JUNCTION BOX	GUC	GUC	19+47.97	34.69'	RT	E-5
JBI59	18"x24" JUNCTION BOX	GUC	GUC	20+35.46	33.01'	RT	E-5
JBI60	18"x24" JUNCTION BOX	GUC	GUC	20+86.57	36.81'	RT	E-5
JBI61	18"x24" JUNCTION BOX	GUC	GUC	17+58.54	42.79'	LT	E-5
JBI62	18"x24" JUNCTION BOX	GUC	GUC	17+97.76	34.04'	LT	E-5
JBI63	18"x24" JUNCTION BOX	GUC	GUC	18+80.19	33.09'	LT	E-5
JBI64	18"x24" JUNCTION BOX	GUC	GUC	19+46.11	32.28'	LT	E-5
JBI65	18"x24" JUNCTION BOX	GUC	GUC	20+34.65	38.74'	LT	E-5

**W 9TH ST LIGHTING SCHEDULE**

REF. NO.	DESCRIPTION (OWNER)	FURNISHED BY	INSTALLED BY	STATION -Y20-	OFFSET	SIDE	SHEET
P114	PEDESTRIAN LIGHT POLE	GUC	GUC	10+88.05	18.11'	LT	E-5
P115	PEDESTRIAN LIGHT POLE	GUC	GUC	11+49.52	18.09'	RT	E-5
P116	PEDESTRIAN LIGHT POLE	GUC	GUC	12+08.05	18.28'	LT	E-5
P117	PEDESTRIAN LIGHT POLE	GUC	GUC	12+69.52	18.02'	RT	E-5
JBI66	18"x24" JUNCTION BOX	GUC	GUC	10+93.04	24.90'	LT	E-5
JBI67	18"x24" JUNCTION BOX	GUC	GUC	11+44.44	21.65'	RT	E-5
JBI68	18"x24" JUNCTION BOX	GUC	GUC	12+08.38	24.24'	LT	E-5
JBI69	18"x24" JUNCTION BOX	GUC	GUC	12+77.18	17.00'	RT	E-5
P118	PEDESTRIAN LIGHT POLE	GUC	GUC	13+28.05	18.45'	LT	E-6
P119	PEDESTRIAN LIGHT POLE	GUC	GUC	13+78.41	18.33'	RT	E-6
P120	PEDESTRIAN LIGHT POLE	GUC	GUC	14+25.82	18.50'	LT	E-6
P121	PEDESTRIAN LIGHT POLE	GUC	GUC	14+99.18	18.08'	RT	E-6
P122	PEDESTRIAN LIGHT POLE	GUC	GUC	15+75.67	18.66'	LT	E-6
P123	PEDESTRIAN LIGHT POLE	GUC	GUC	16+29.52	18.37'	RT	E-6
P124	PEDESTRIAN LIGHT POLE	GUC	GUC	16+88.05	18.44'	LT	E-6
P125	PEDESTRIAN LIGHT POLE	GUC	GUC	17+49.52	18.39'	RT	E-6
P126	PEDESTRIAN LIGHT POLE	GUC	GUC	18+17.07	18.43'	LT	E-6
P127	PEDESTRIAN LIGHT POLE	GUC	GUC	18+69.52	18.55'	RT	E-6
P128	PEDESTRIAN LIGHT POLE	GUC	GUC	19+39.76	19.13'	LT	E-6
P129	PEDESTRIAN LIGHT POLE	GUC	GUC	19			