


PROJECT REFERENCE NO. U-3315	SHEET NO. EC-4/CONST. 4
R/W SHEET NO. ROADWAY ENGINEER	HYDRAULICS ENGINEER

REVISIONS

NAD 83/NSRS 2007

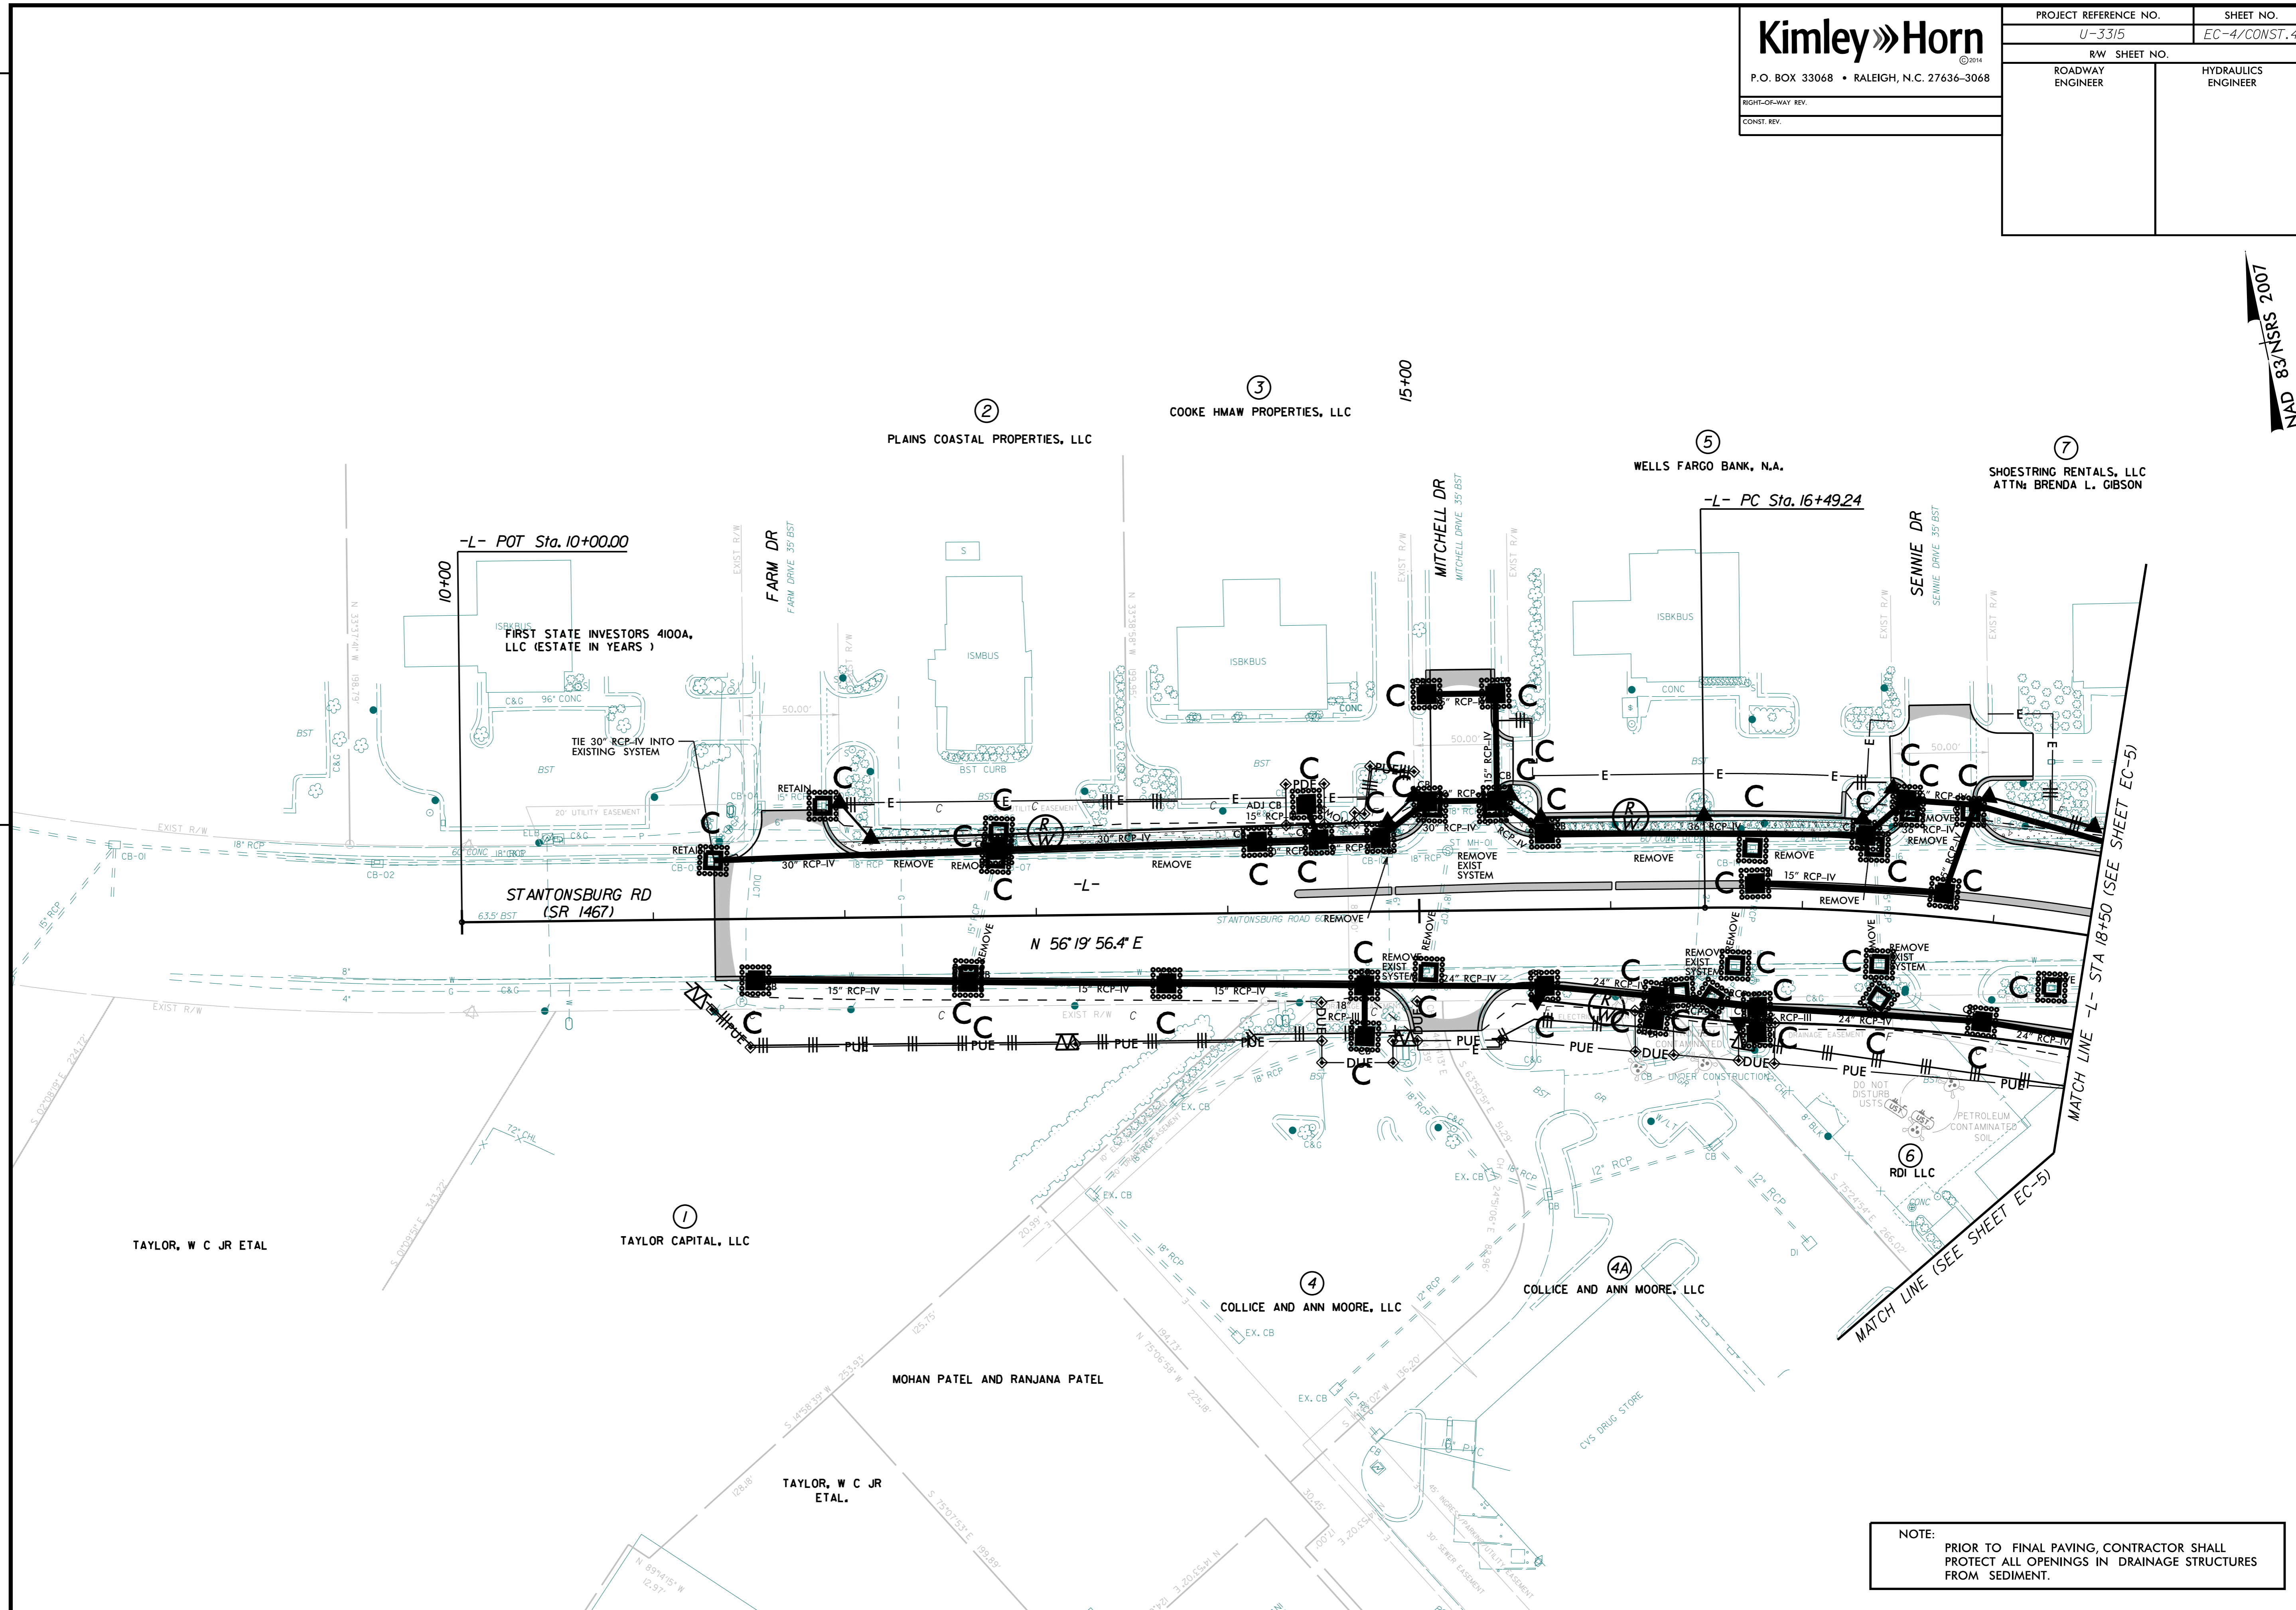

NOTE:
PRIOR TO FINAL PAVING, CONTRACTOR SHALL
PROTECT ALL OPENINGS IN DRAINAGE STRUCTURES
FROM SEDIMENT.